


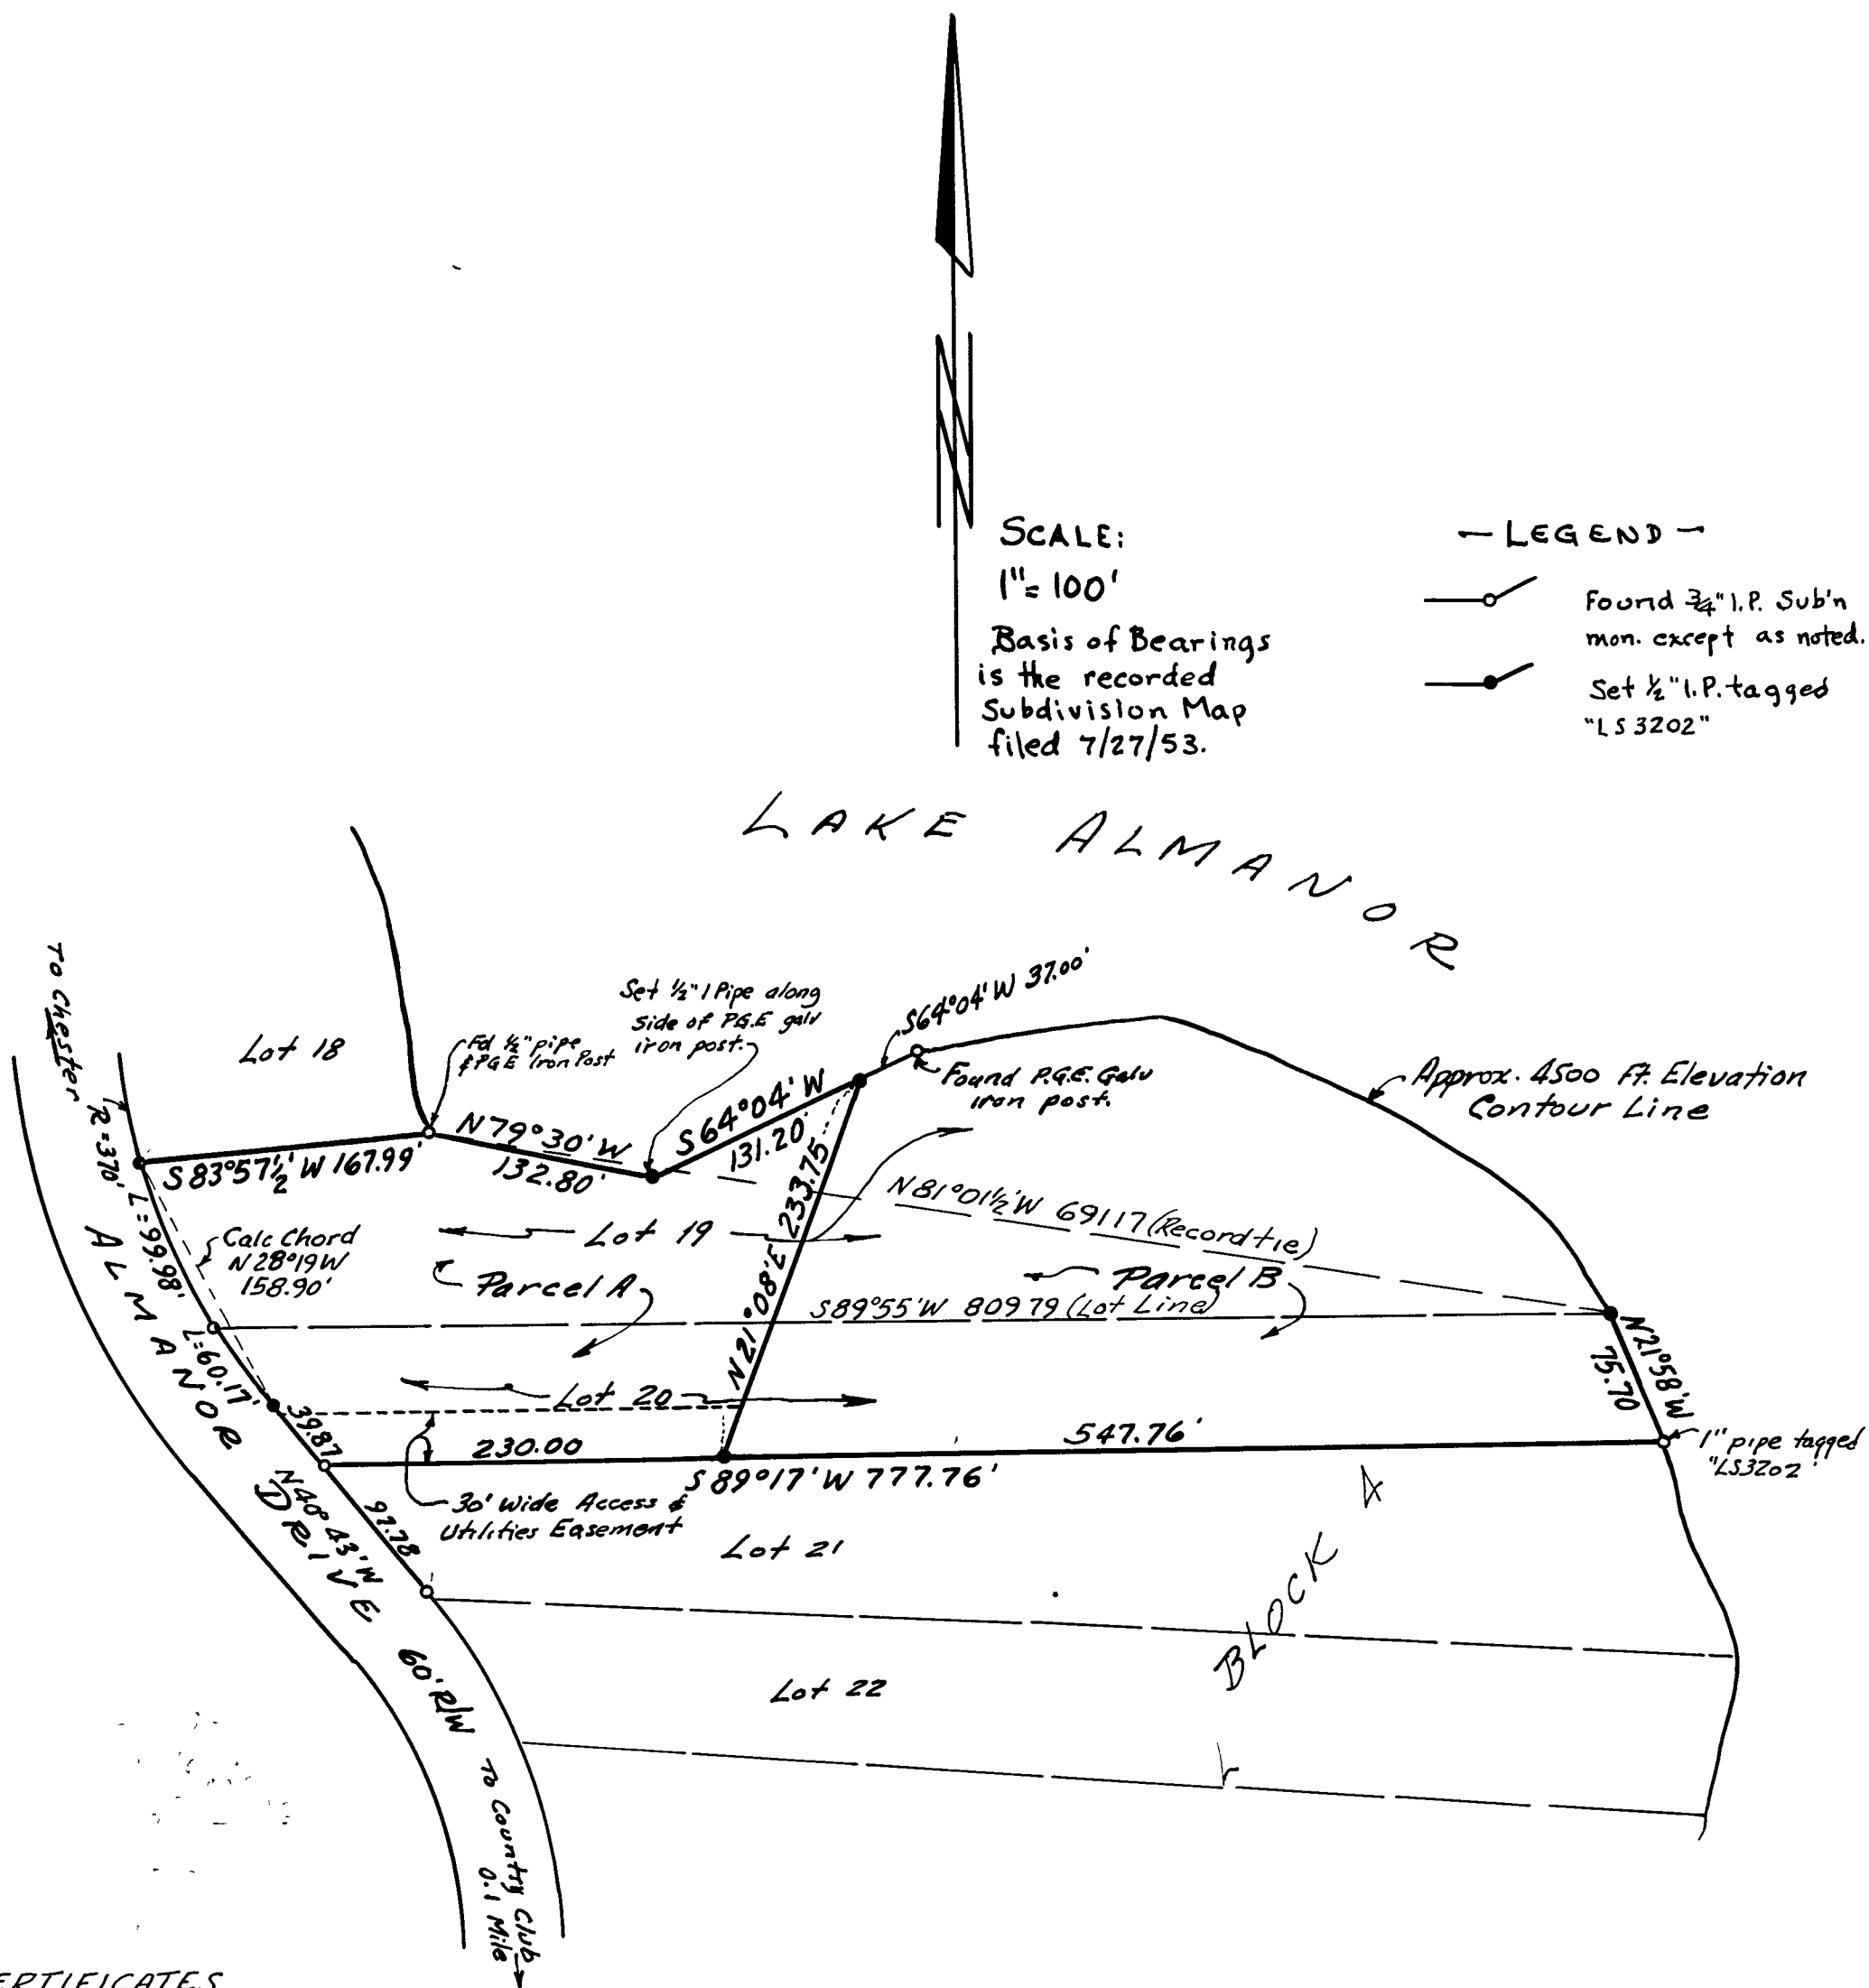

CERTIFICATES

This map correctly represents a survey made by me in conformance with the requirements of the Land Surveyors Act at the request of Ruth Kelly in October 1964

Paul E. Simpson
PAUL E. SIMPSON, Land Surveyor No 3202

This map has been examined by me for conformance with the requirements of the Land Surveyors Act this 30th day of December, 1964

#3306 James F. Flanagan
JAMES F. FLANAGAN, Reg. Civil Engr 292
Plumas County Surveyor

FILED FOR RECORD this 30th day of DEC., 1964,
at 11:35 A.M., in Book 3 of Surveys at
Page 13 at the request of PAUL E. SIMPSON

Re \$500
File # IDA Hogan Gronwald
IDA HOGAN GRONWALD, Plumas County Recorder
By , Deputy

RECORD OF SURVEY MAP SHOWING LANDS OF
RUTH KELLY
LOT 19 and LOT 20 IN BLOCK No. 4
LAKE ALMANOR PENINSULA UNIT 2
Plumas County, Calif.

SCALE: 1"=100'

Survey by: VANDENBERG & SIMPSON-ENGINEERS & SURVEYORS