


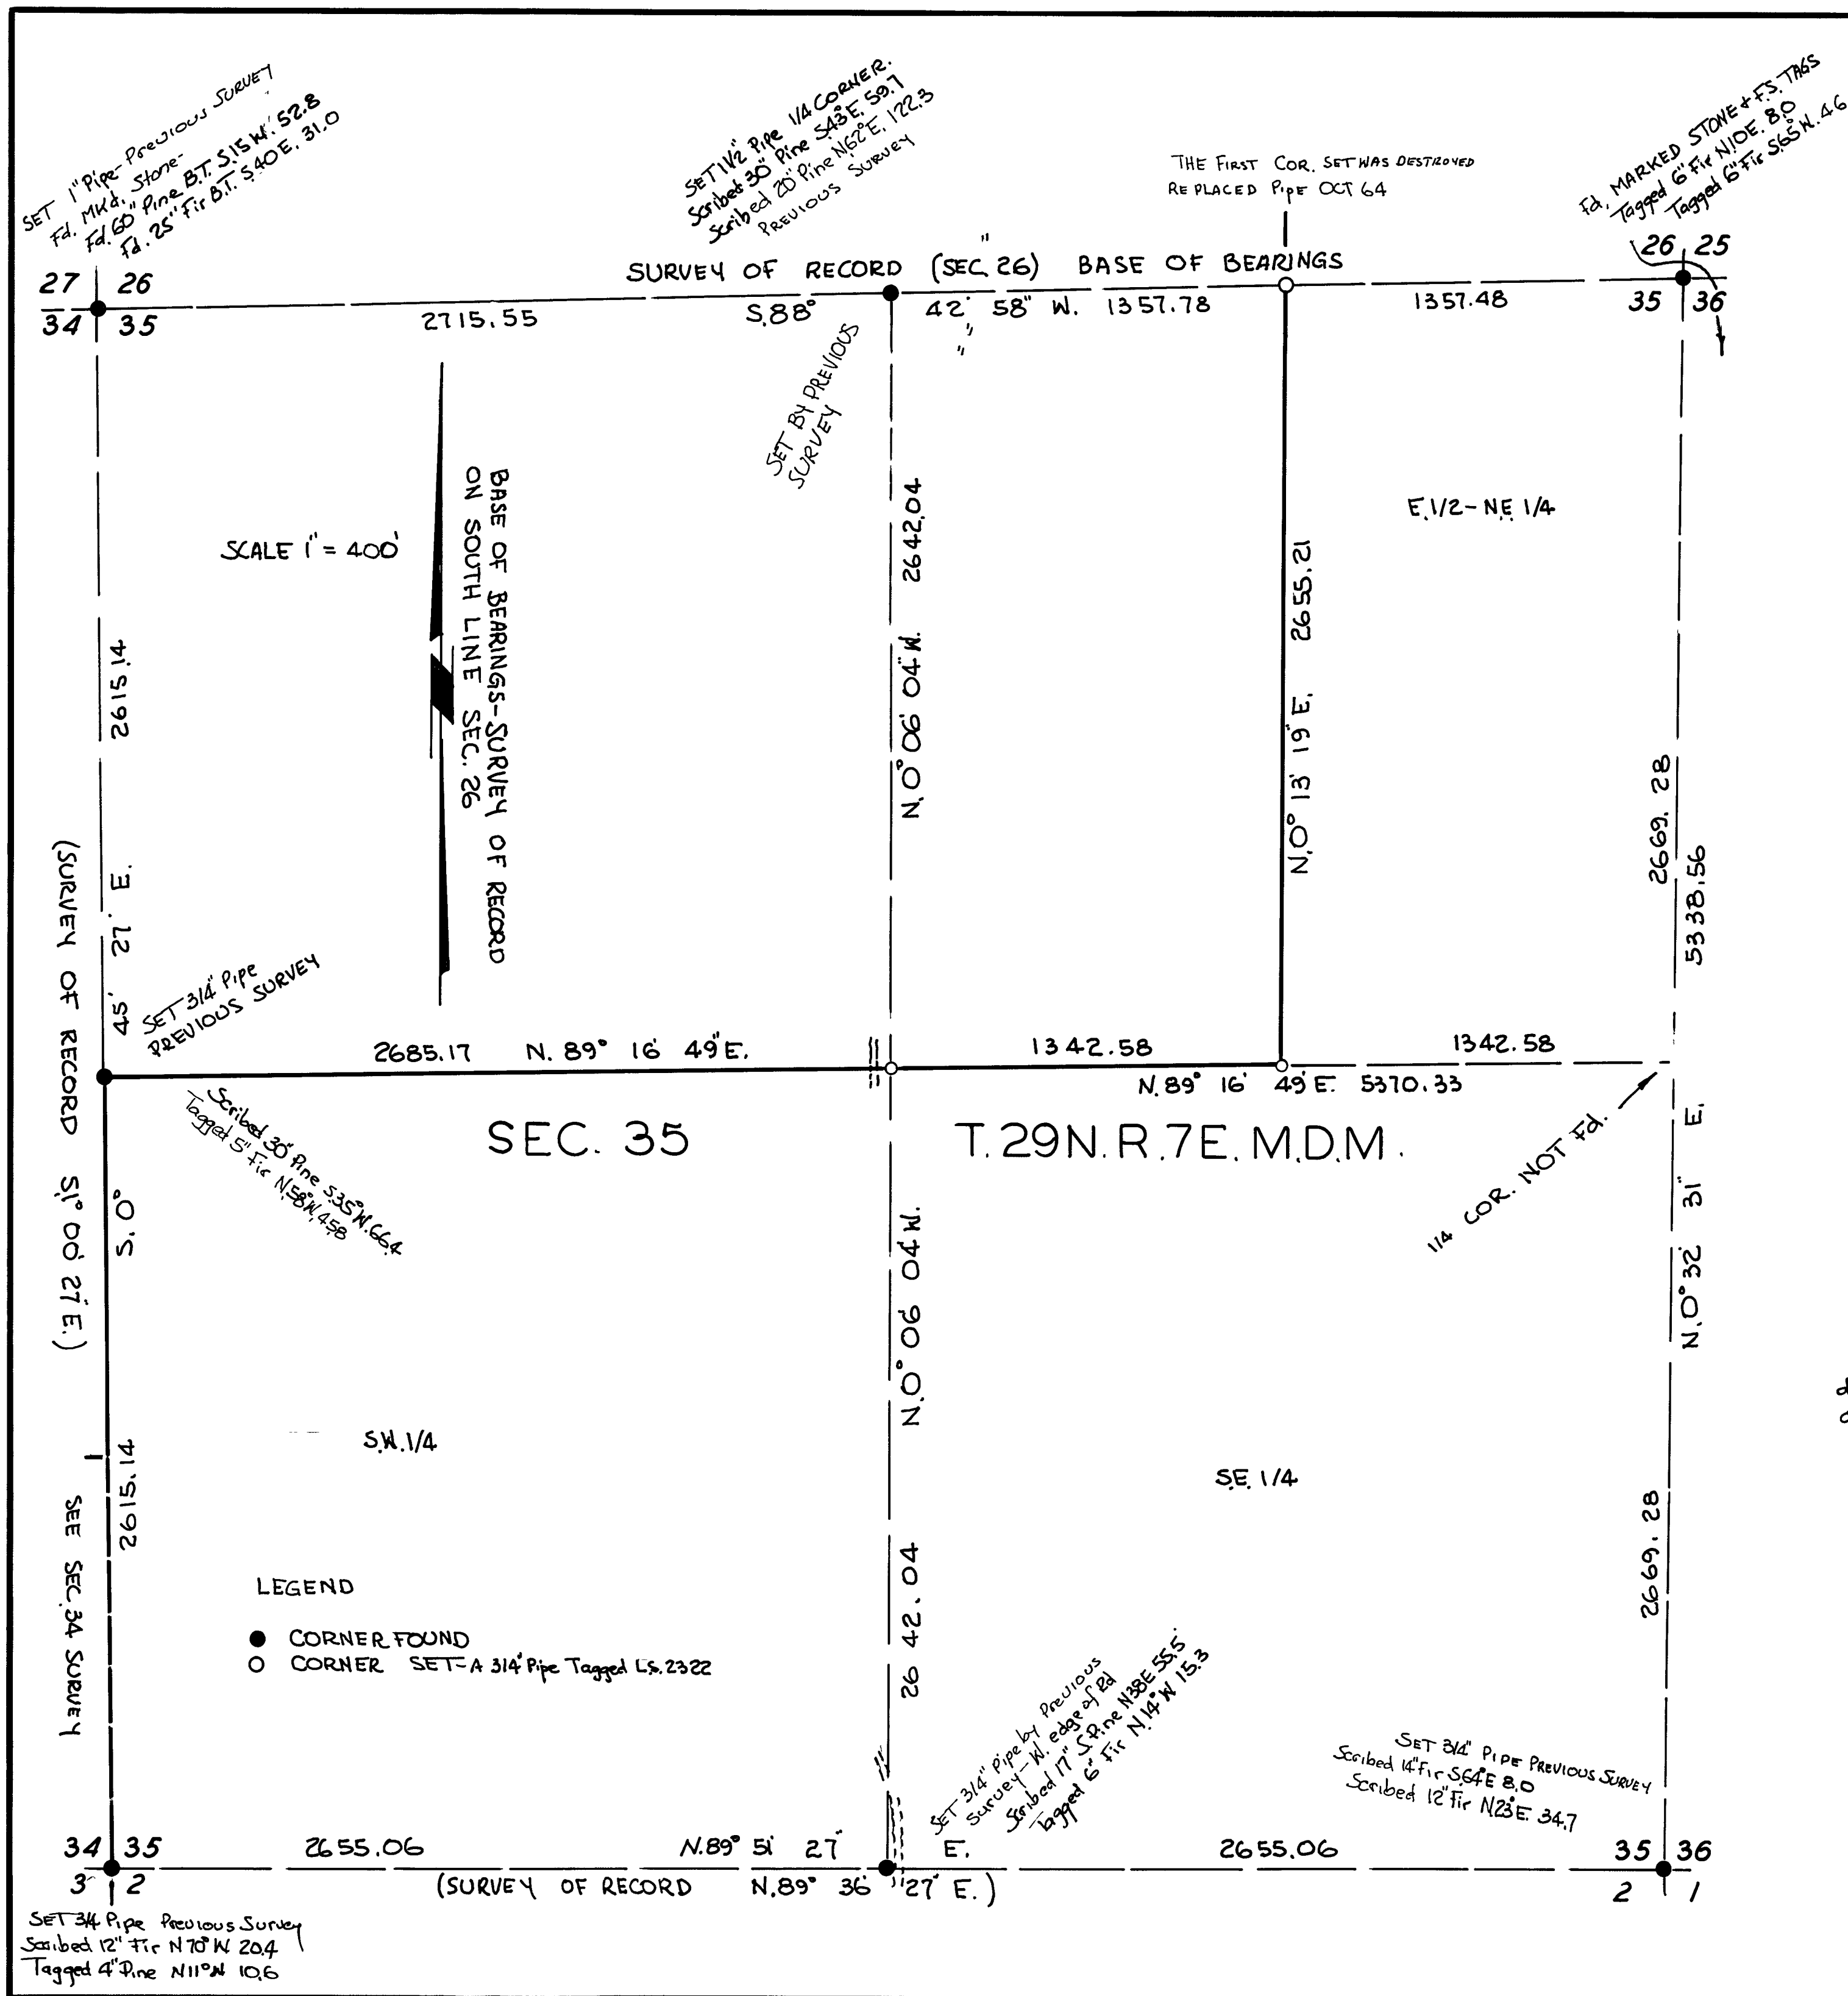

CERTIFICATE OF COUNTY SURVEYOR
This map has been examined for conformance with the Land Surveyors Act, This 4th day of January 1965.

James F. Planagan
COUNTY SURVEYOR COUNTY OF PLUMAS

3377 CERTIFICATE OF COUNTY RECORDER
Filed for record This 4th day of January 1965
at 2:16 P.M. in Book 3 of Land Surveys at pg. 14
at the request of Loren J. Sargent
Sh. Hogen Gronvold
COUNTY RECORDER, COUNTY OF PLUMAS

SURVEYORS' CERTIFICATE
This map correctly represents a Survey made by me or under my direction in conformance with the requirements of the Land Surveyors Act at the request of Wm. Beaty in July - Sept, 1964.
Loren J. Sargent L.S. 2322

A SURVEY FOR
WALTER W. WALKER ETAL
OF CERTAIN LINES IN SECTION 35
T.29 N. R. 7 E. M.D.M.
PLUMAS COUNTY, CALIFORNIA

LOREN J. SARGENT L.S. 2322
OCT 1964

SCALE 1" = 400