


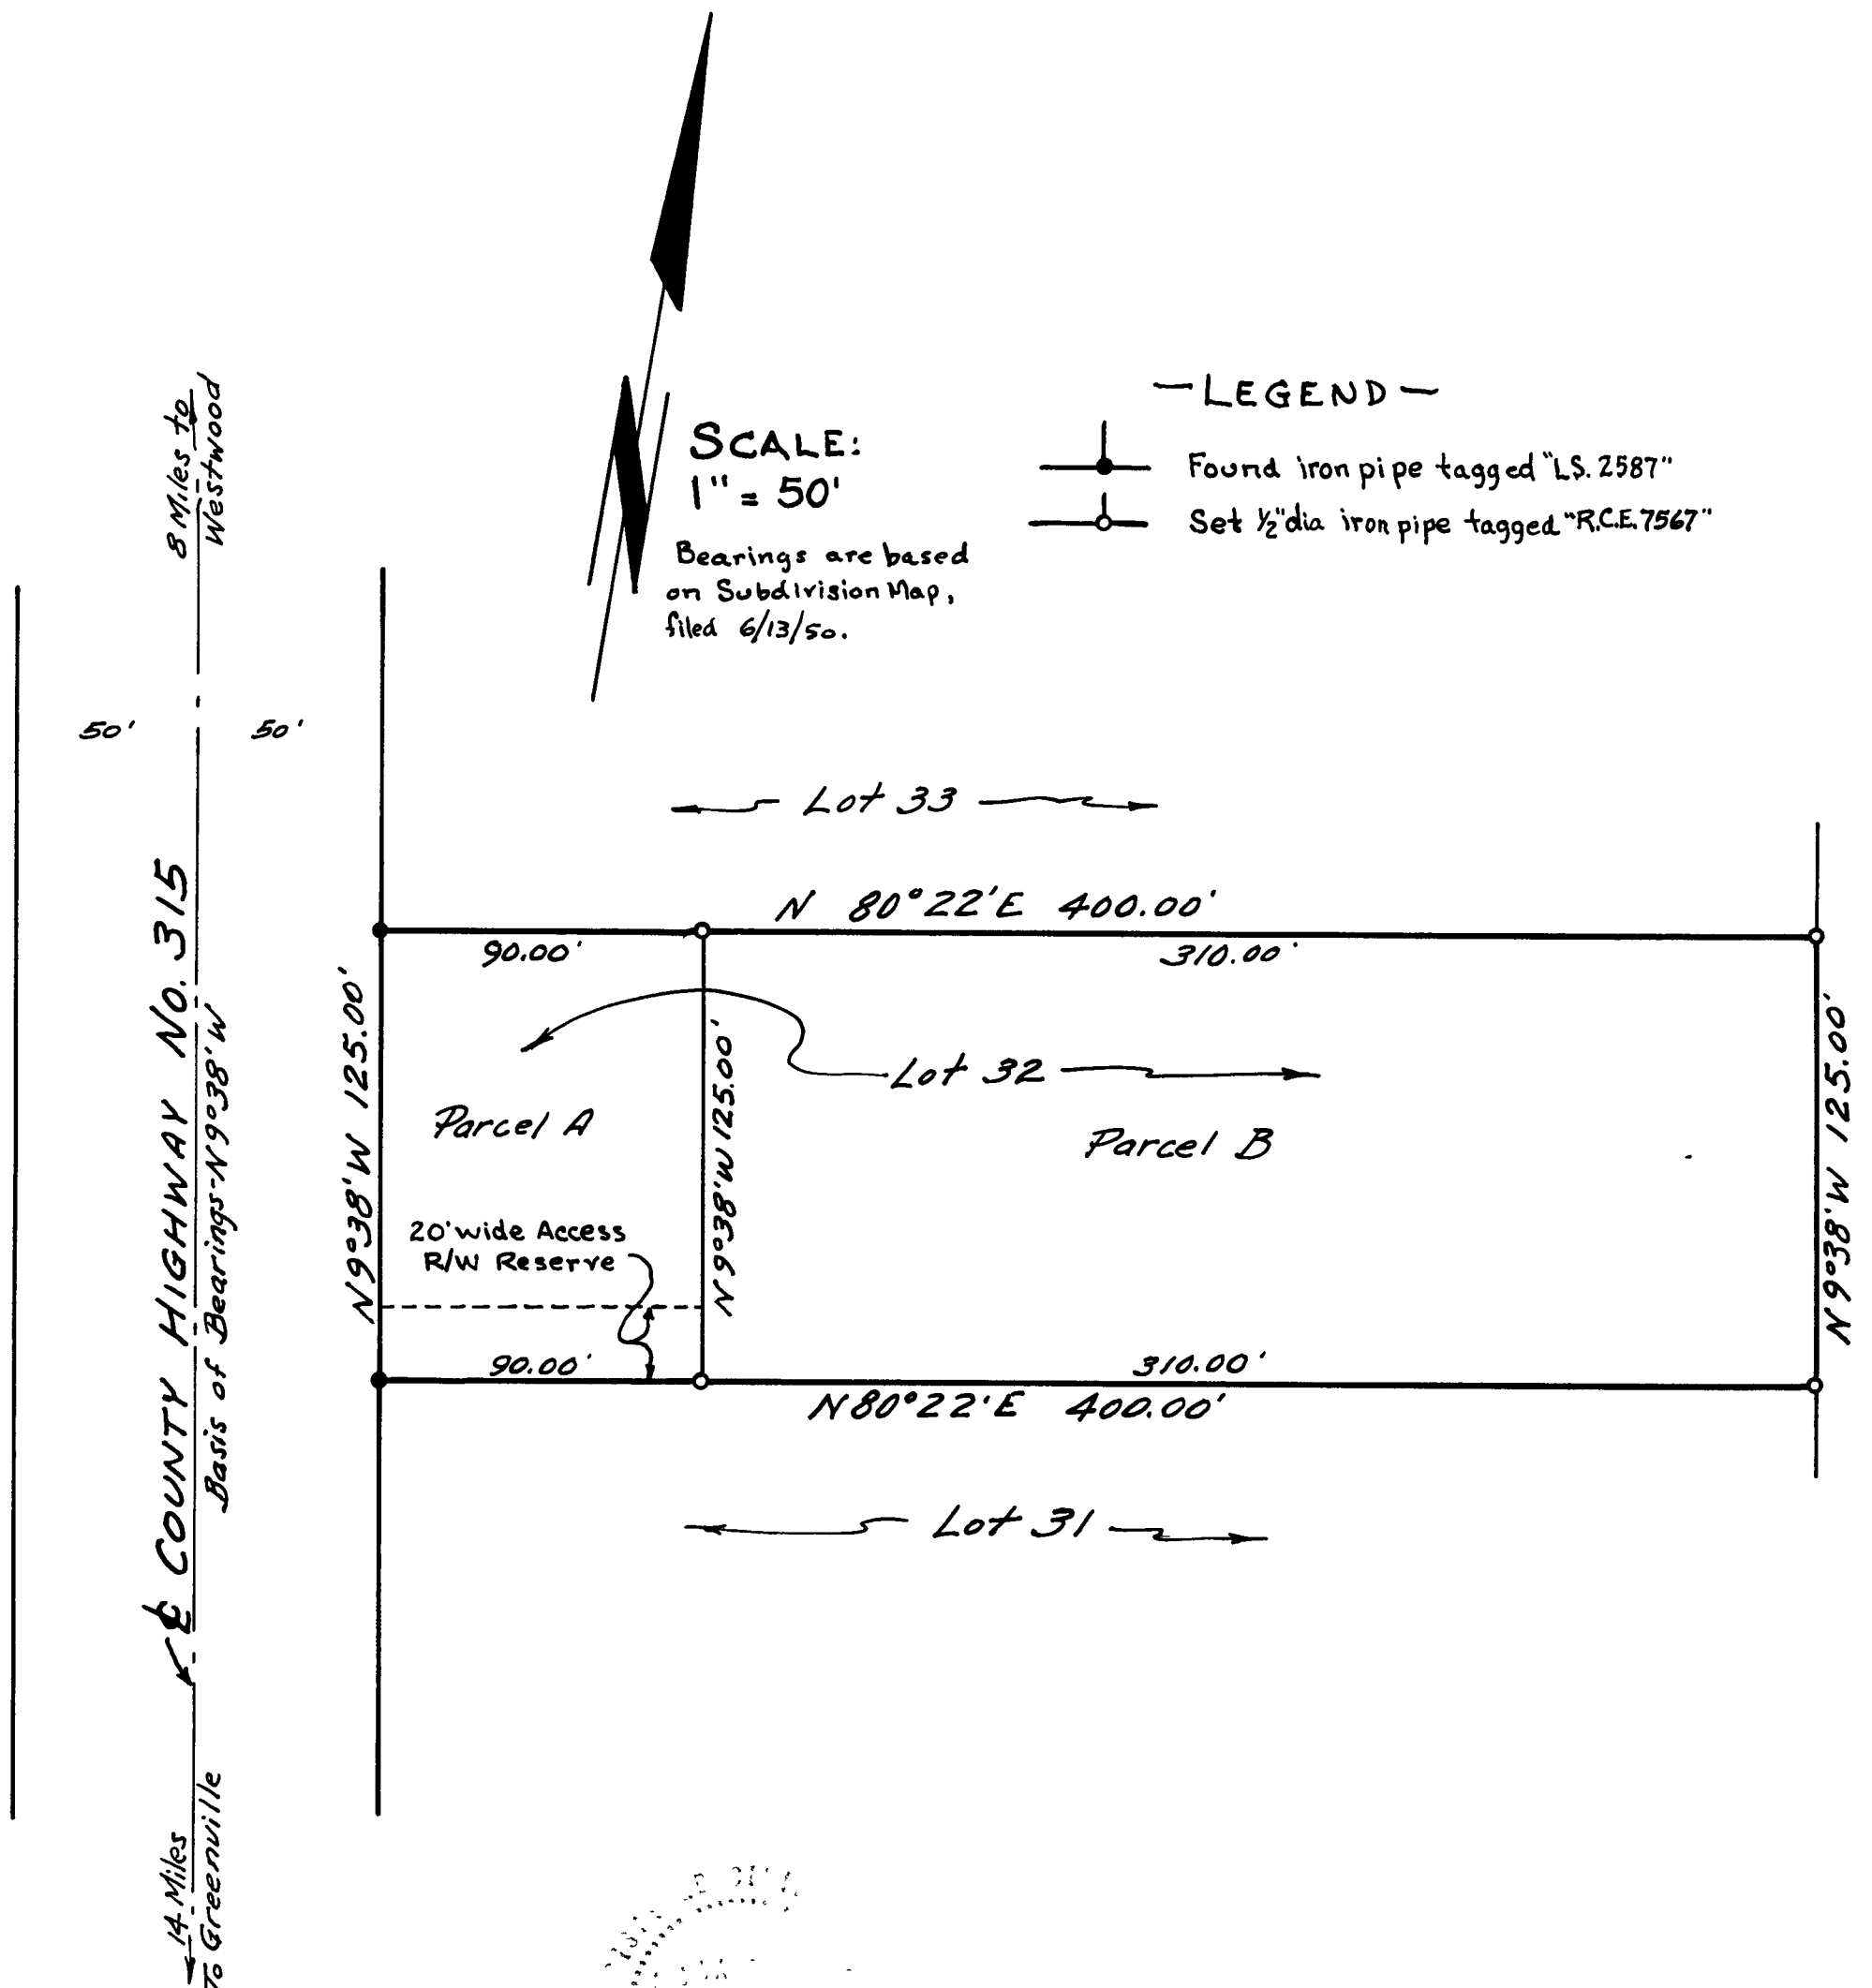

CERTIFICATES:

This map correctly represents a survey made by me in conformance with the requirements of the Land Surveyors Act at the request of W. Lowell and H.E. Kammarer in August 1964

A.J. Vandenberg
A.J. VANDENBERG, Reg. Civil Engr. 7567

This map has been examined by me for conformance with the requirements of the Land Surveyor's Act this 13th day of January 1965

James F. Flanagan
JAMES F. FLANAGAN, R.C.E. 292, PLUMAS COUNTY SURVEYOR

FILED FOR RECORD this 13th day of January 1965
at 12:10 P.M. in Book 3 of Surveys at Page 16 at the request
of A.J. Vandenberg.
Fee \$5.00
File No. 3541
Ida Hoban Gronwald
IDA HOBAN GRONWOLD, PLUMAS COUNTY RECORDER

RECORD OF SURVEY SHOWING
LOT No. 32, BLOCK 4
INDIAN HILLS SUBDIVISION No. 1
Plumas County, Calif.
Scale: 1" = 50'
Surveyed for: W. LOWELL & H.E. KAMMARER
By: VANDENBERG & SIMPSON - Engineers & Surveyors