


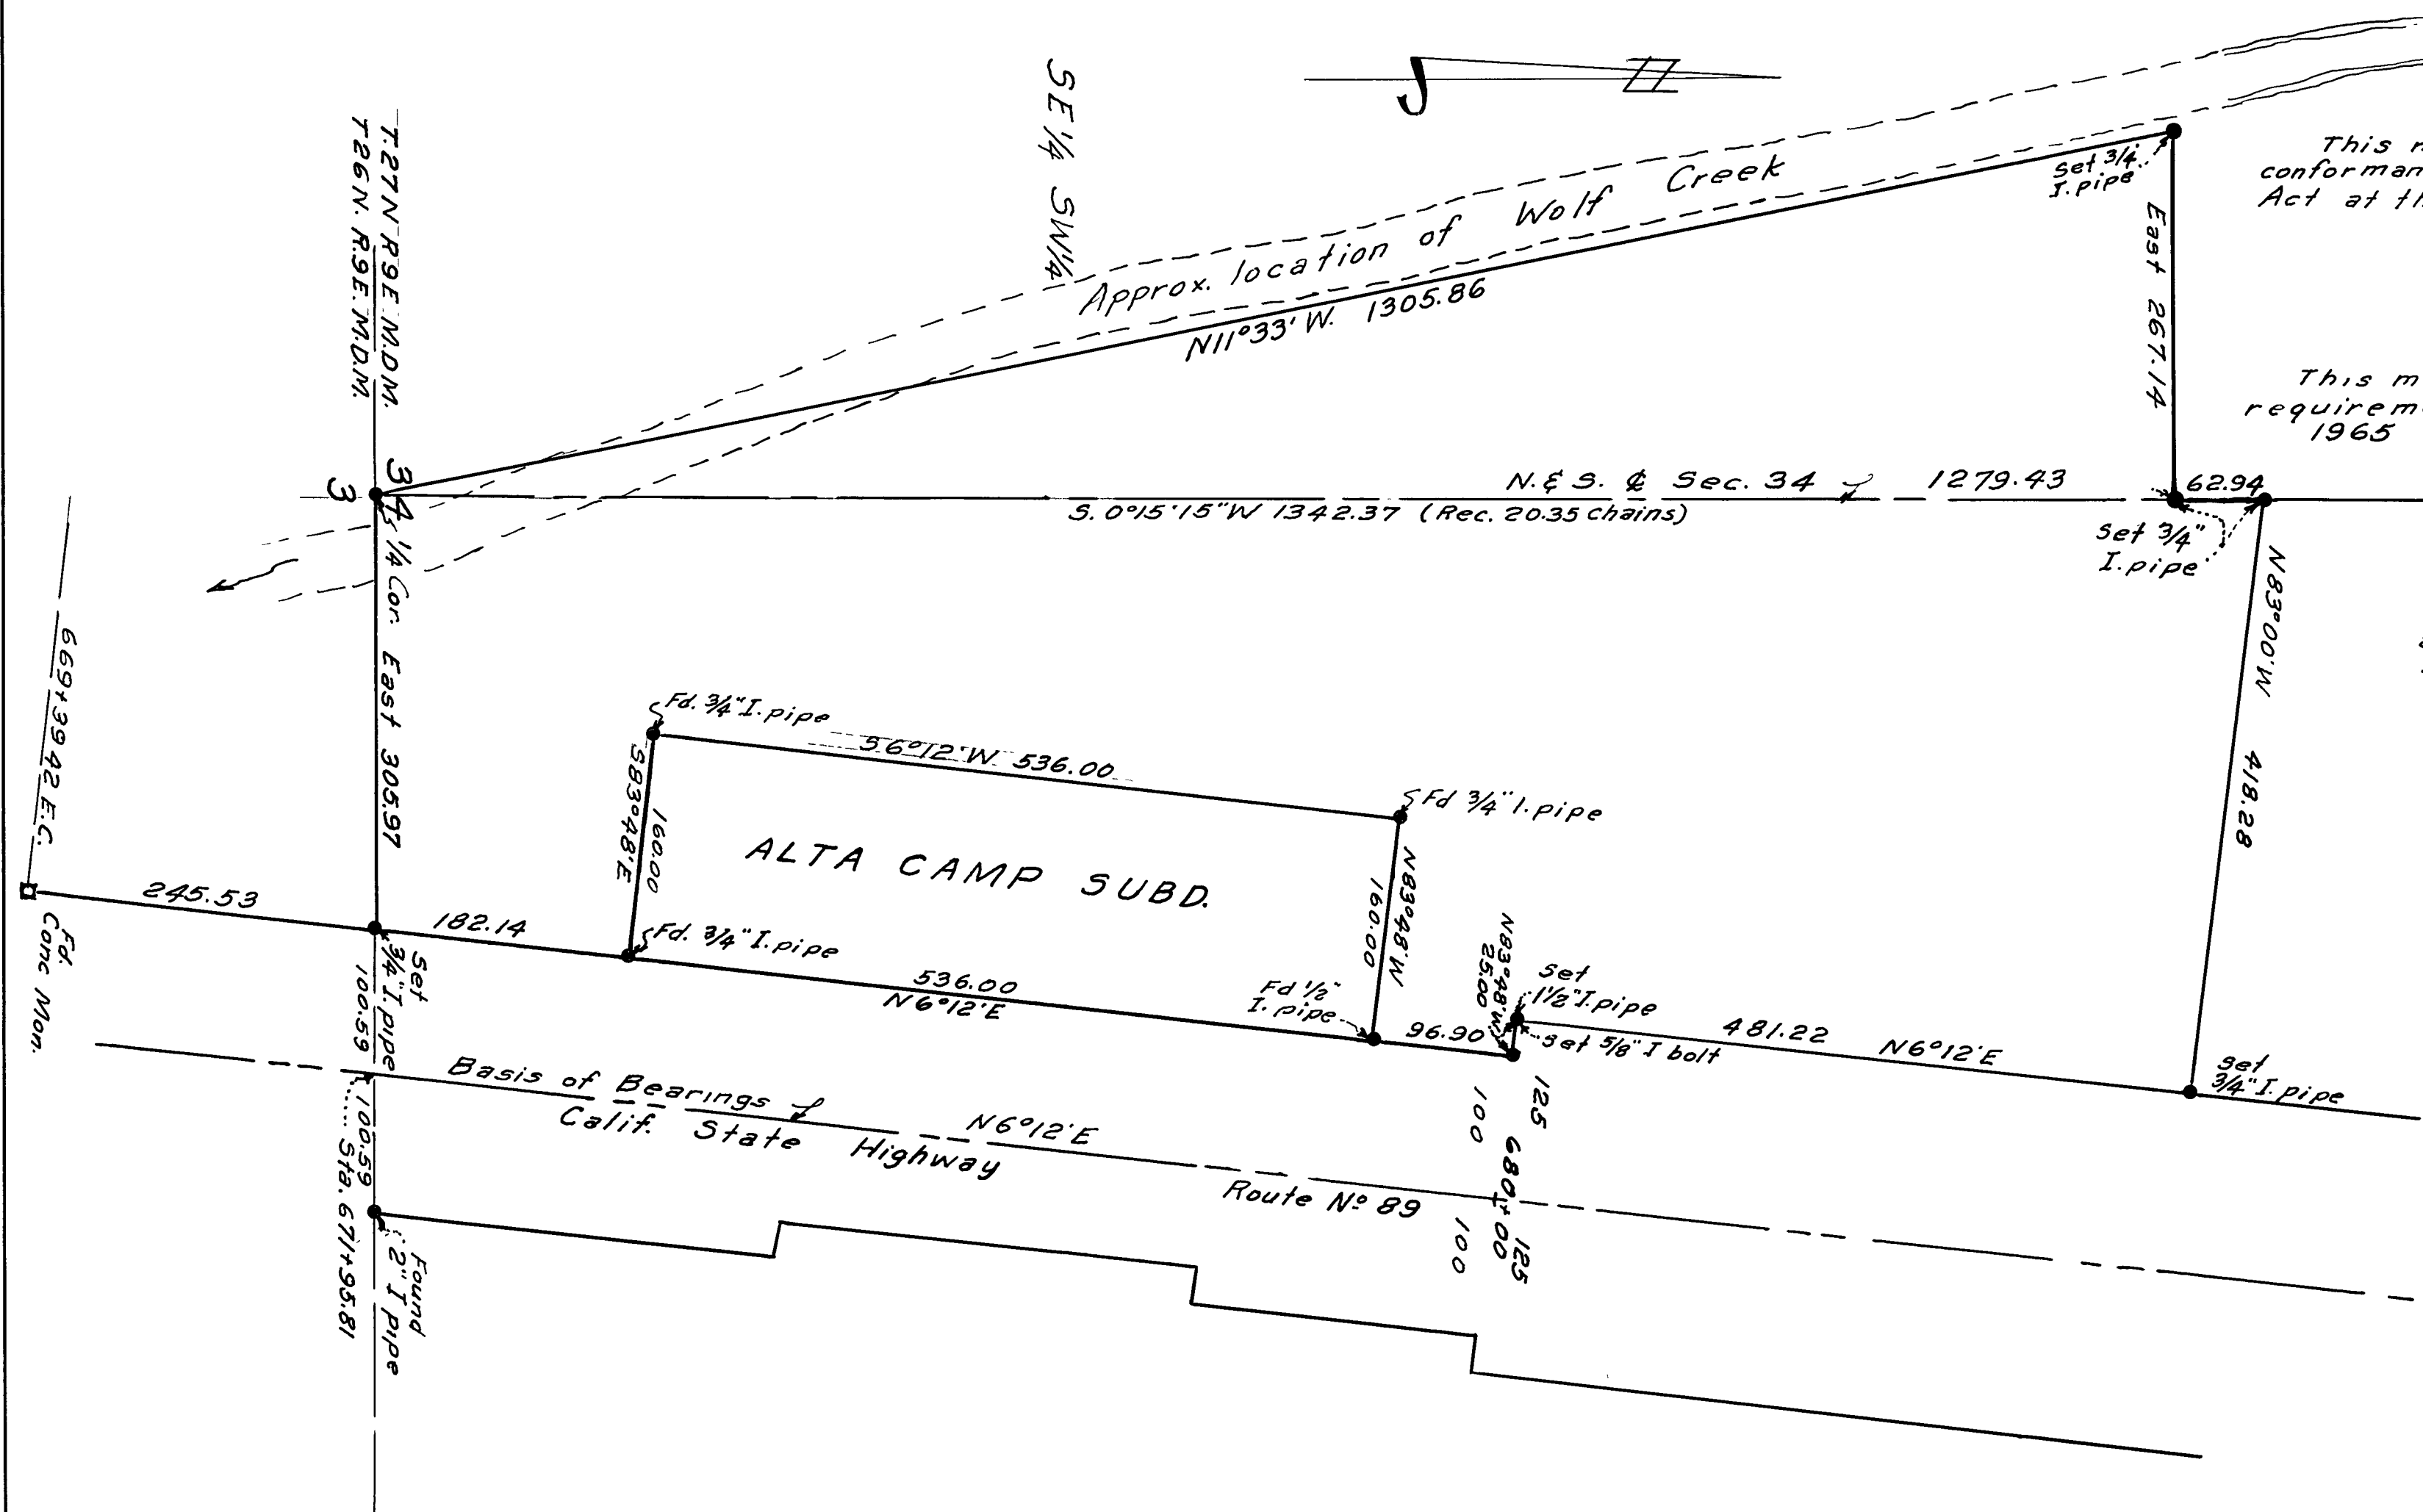

SURVEYOR'S CERTIFICATE
This map correctly represents a survey made by me in conformance with the requirements of the Land Surveyor's Act at the request of Walter Camp in Nov. 1964

Marcus J. McBeen sr.
Marcus J. McBeen sr.
L.S. No 2702

COUNTY SURVEYOR'S CERTIFICATE
This map has been examined for conformance with the requirements of the Land Surveyor's Act this 29th day of January, 1965

James P. Hanagan
COUNTY SURVEYOR

3864
RECORDER'S CERTIFICATE
Filed for record this 15th day of FEB. 1965
at 3:56 P. m. in Book 3 of Record of
Surveys at page 18 at the request of
Marcus J. McBeen sr.

500
John J. Hanagan
COUNTY RECORDER

RECORD OF SURVEY
PORTION OF SEC. 34, T.27 N.
R.9E. M.D.M.
Scale 1" = 100'