


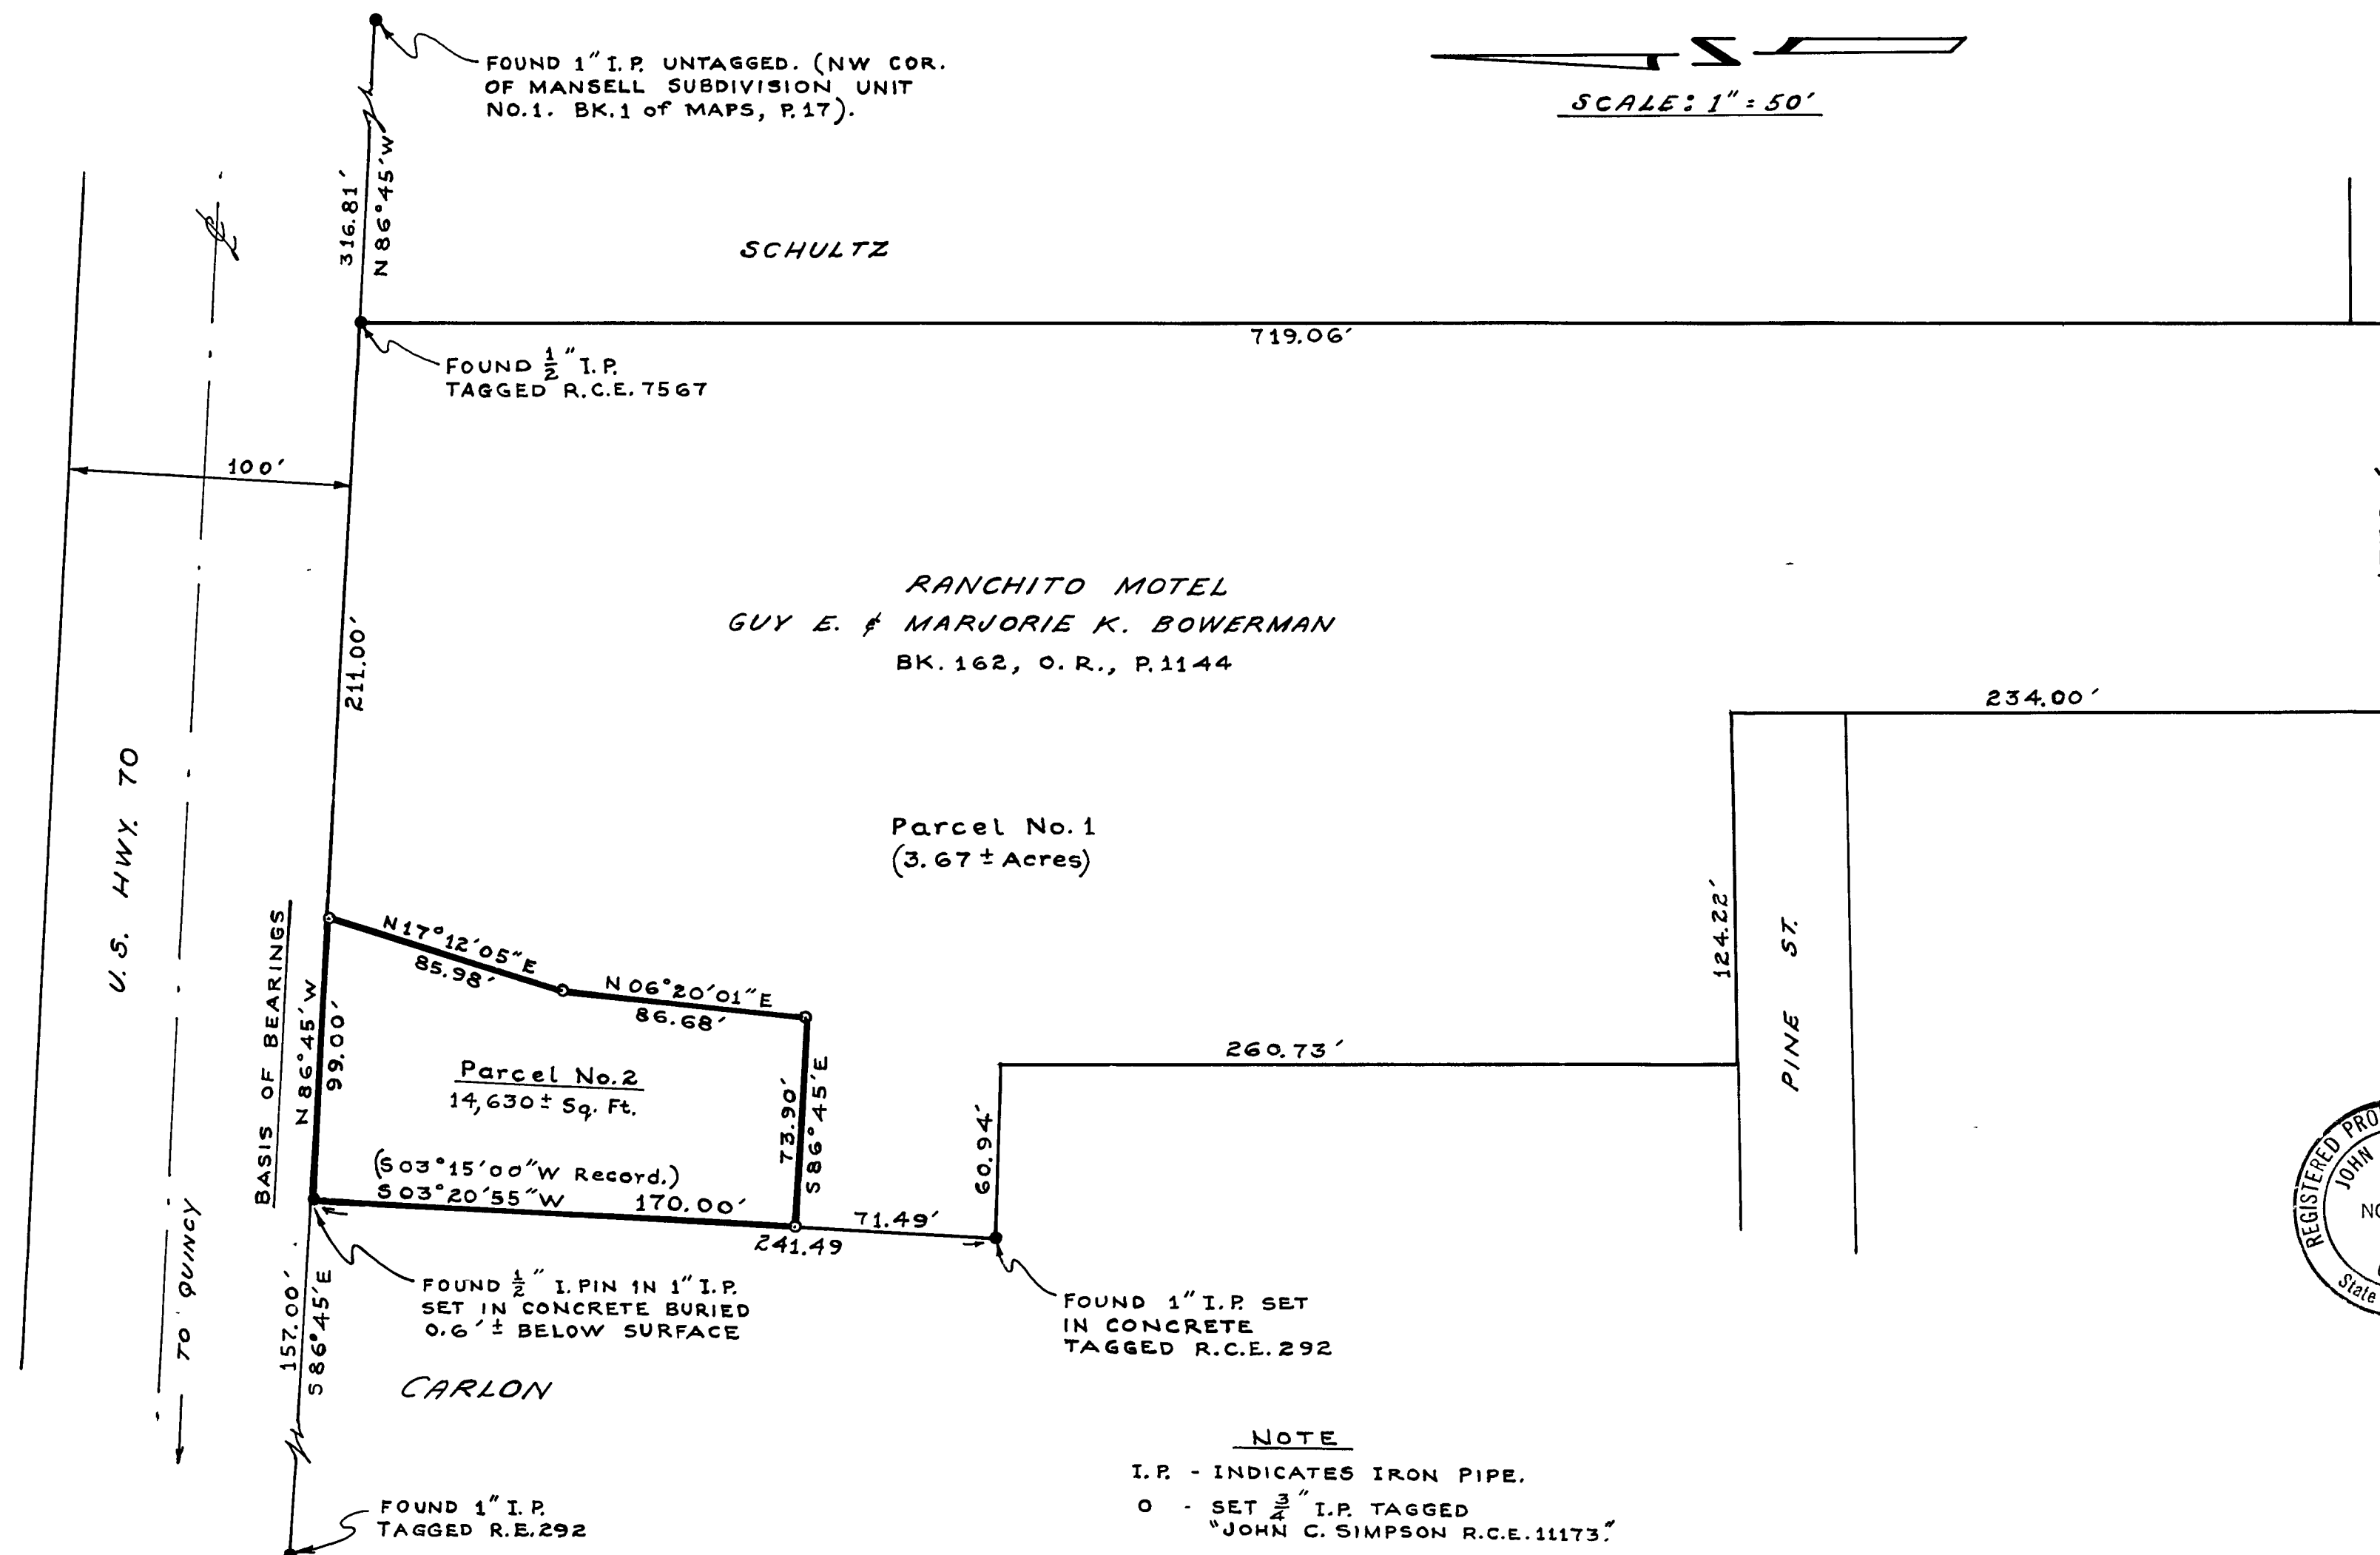


SCALE: 1" = 50'

SURVEYOR'S CERTIFICATE

This map correctly represents a survey made by me or under my direction in conformance with the requirements of the Land Surveyor's Act at the request of Guy E. Bowerman.

This record of survey is excluded from the Subdivision Map Act by Subparagraph (b) (1) of Section 11535.

John C. Simpson
John C. Simpson
R.C.E. No. 11173

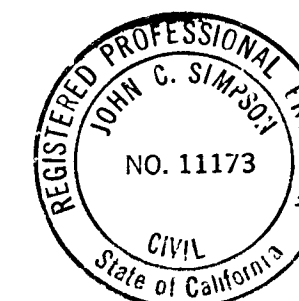

COUNTY SURVEYOR'S CERTIFICATE

This map has been examined for conformance with the requirements of the Land Surveyor's Act this 4th day of June 1965.

James F. Flanagan
James F. Flanagan, R.C.E. No. 292
Plumas County Surveyor

NOTE

I.P. - INDICATES IRON PIPE.
O - SET 3/4" I.P. TAGGED
"JOHN C. SIMPSON R.C.E. 11173."

RECORDER'S CERTIFICATE

Filed for record this 4th day of June, 1965, at 4:18 P.M.
in Book 3 of Records of Survey
at page 221 at the request of John C. Simpson.

Ida Hogan Gronwald
Ida Hogan Gronwald
Plumas County Recorder

Fee \$5.00
File No. 4981

RECORD OF SURVEY
of
SUBDIVISION OF ONE PARCEL
within
N 1/2 NE 1/4, SEC. 19, T.24N., R. 10E., (M.D.M.)
PLUMAS COUNTY, CALIFORNIA
GUY E. & MARJORIE K. BOWERMAN

JOHN C. SIMPSON, R.E.
CIVIL ENGINEER
QUINCY, CALIFORNIA