


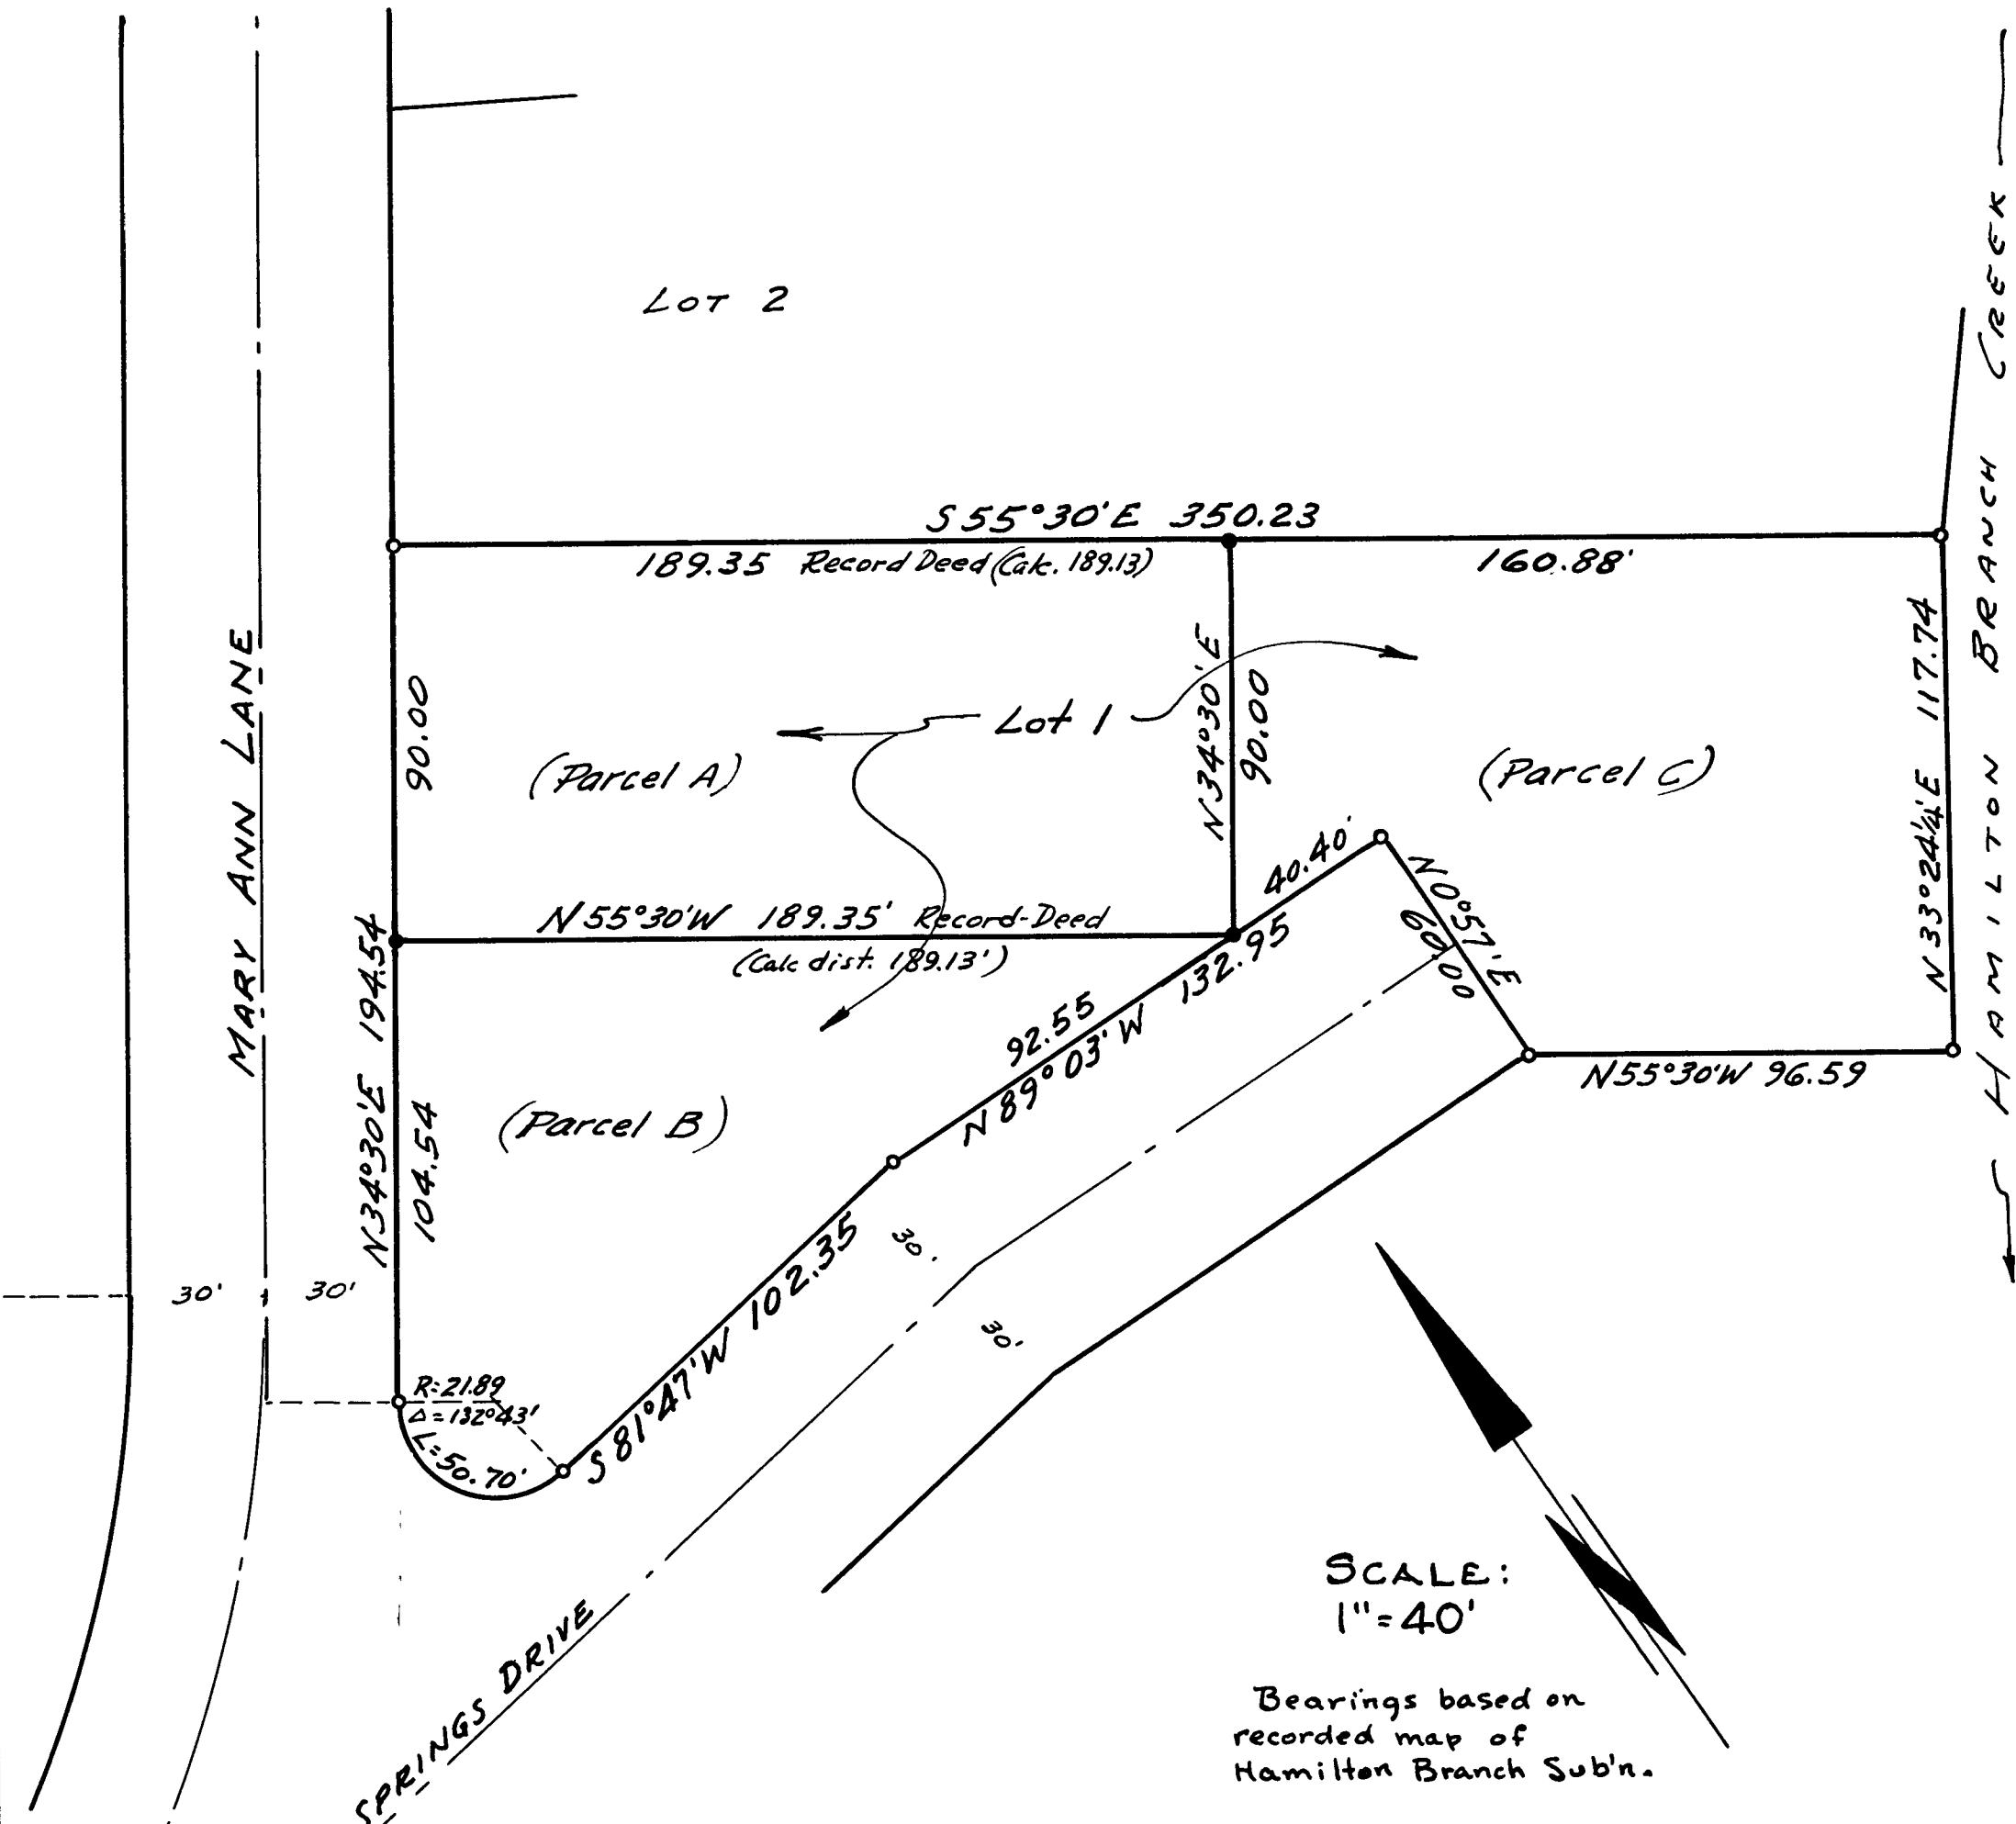

CERTIFICATES:

This map correctly represents a survey made by me in conformance with the requirements of the Land Surveyors Act at the request of John Fullerton in August 1962

A.J. Vandenberg
A.J. VANDENBERG, Reg. Civil Engineer No. 7567

This map has been examined by me for conformance with the requirements of the Land Surveyors Act this 10th day of June 1965.

James F. Flanagan
JAMES F. FLANAGAN, R.C.E. 292
Plumas County Surveyor

FILED FOR RECORD this 10th day of June, 1965, at 4:40 P.M., in Book 3 of Surveys, at Page 23, at the request of A.J. Vandenberg.

Fee \$5.00
File No. 5058
Ida Hogan Granvold
IDA HOGAN GRANVOLD, Plumas County Recorder

- LEGEND -

- Found original pipe, subdivision Lot Corner.
- Set 3/4" diam. iron pipe, tagged "RCE7567"

Bearings based on recorded map of Hamilton Branch Sub'n.

RECORD OF SURVEY FOR
JOHN FULLERTON
LOT NO. 1, HAMILTON BRANCH SUBDIVISION
PLUMAS COUNTY, CALIFORNIA

SCALE: 1" = 40'

VANDENBERG & SIMPSON - ENGINEERS & SURVEYORS