


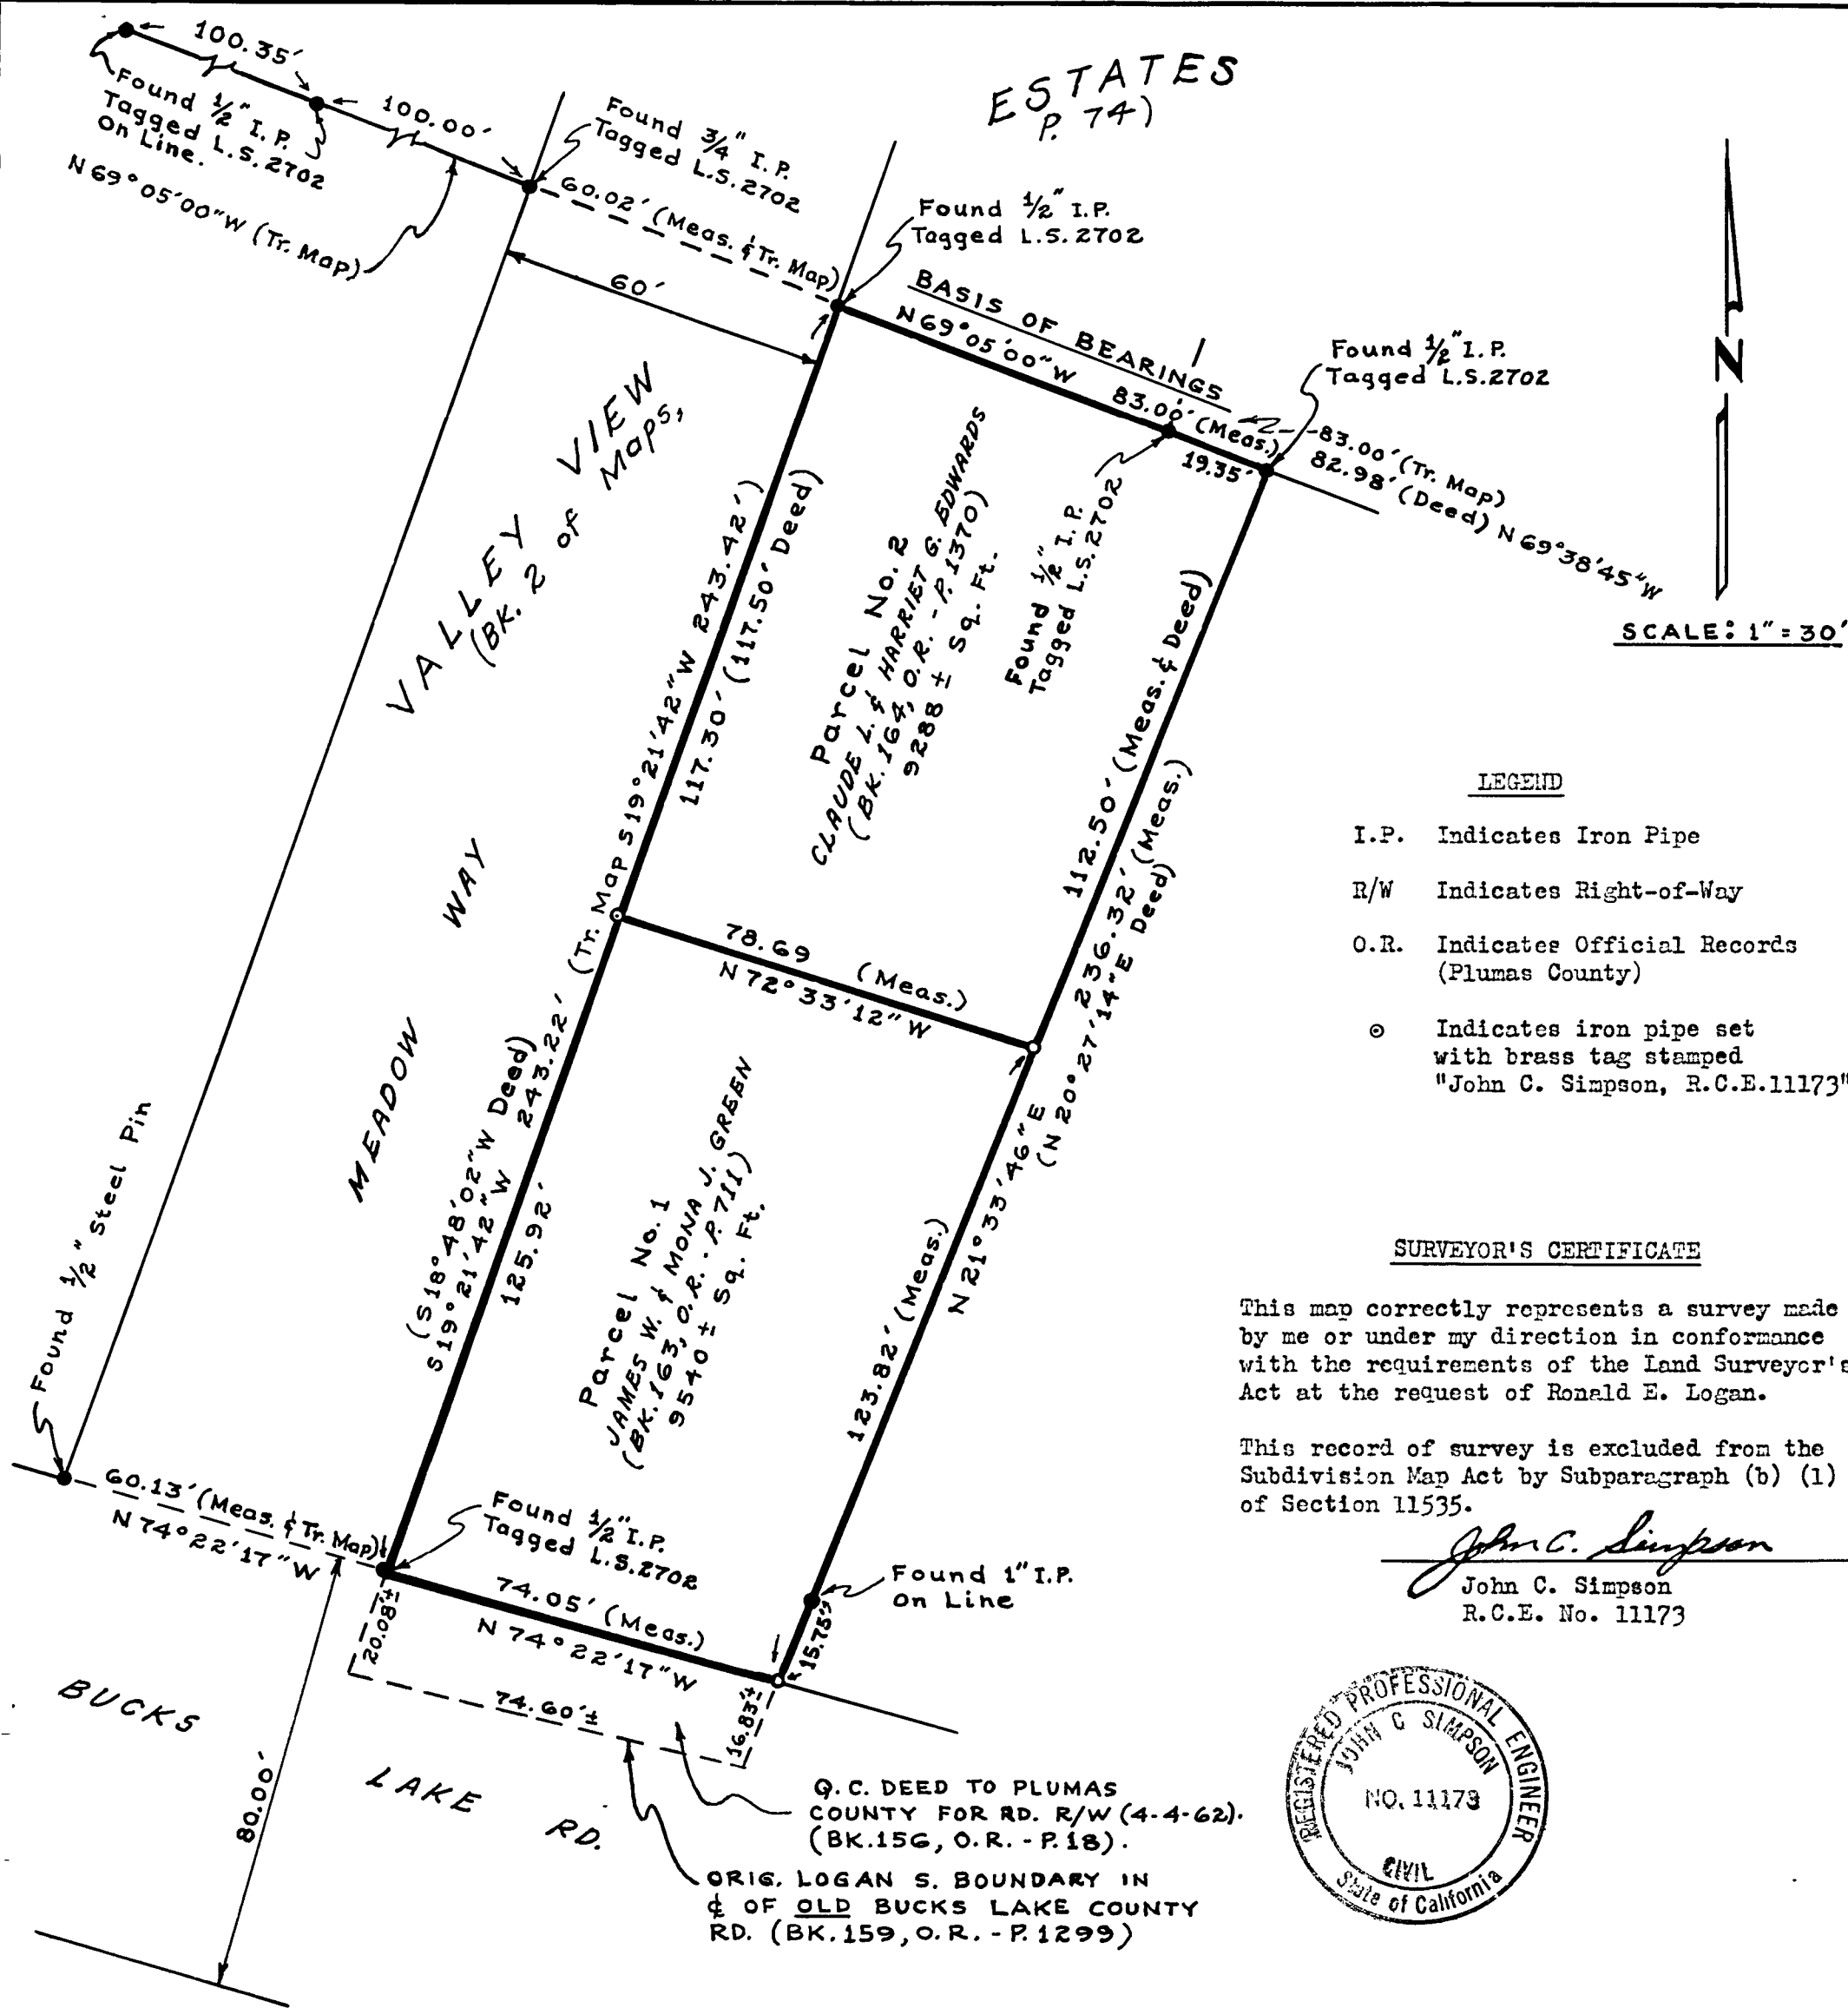

COUNTY SURVEYOR'S CERTIFICATE

This map has been examined for conformance with the requirements of the Land Surveyor's Act this 30th day of June, 1965.

James F. Flanagan
James F. Flanagan, R.C.E. No. 292
Plumas County Surveyor

RECORDER'S CERTIFICATE

Filed for record this 30th day of June, 1965, at 11:15 A.M. in Book 3 of Records & Survey at page 24, at the request of John C. Simpson.

Ida Hogan Gronvold
Ida Hogan Gronvold
Plumas County Recorder

RECORD OF SURVEY

of
SUBDIVISION INTO TWO PARCELS
of

A PARCEL IN NW $\frac{1}{4}$ SE $\frac{1}{4}$, SEC. 15, T. 24 N., R. 9 E., (M.D.M.)

for
RONALD E. & MARLENE R. LOGAN
QUINCY, PLUMAS COUNTY, CALIF.

JOHN C. SIMPSON, P.E.
CIVIL ENGINEER
QUINCY, CALIFORNIA.

Fee \$5.00
File No. 5334