


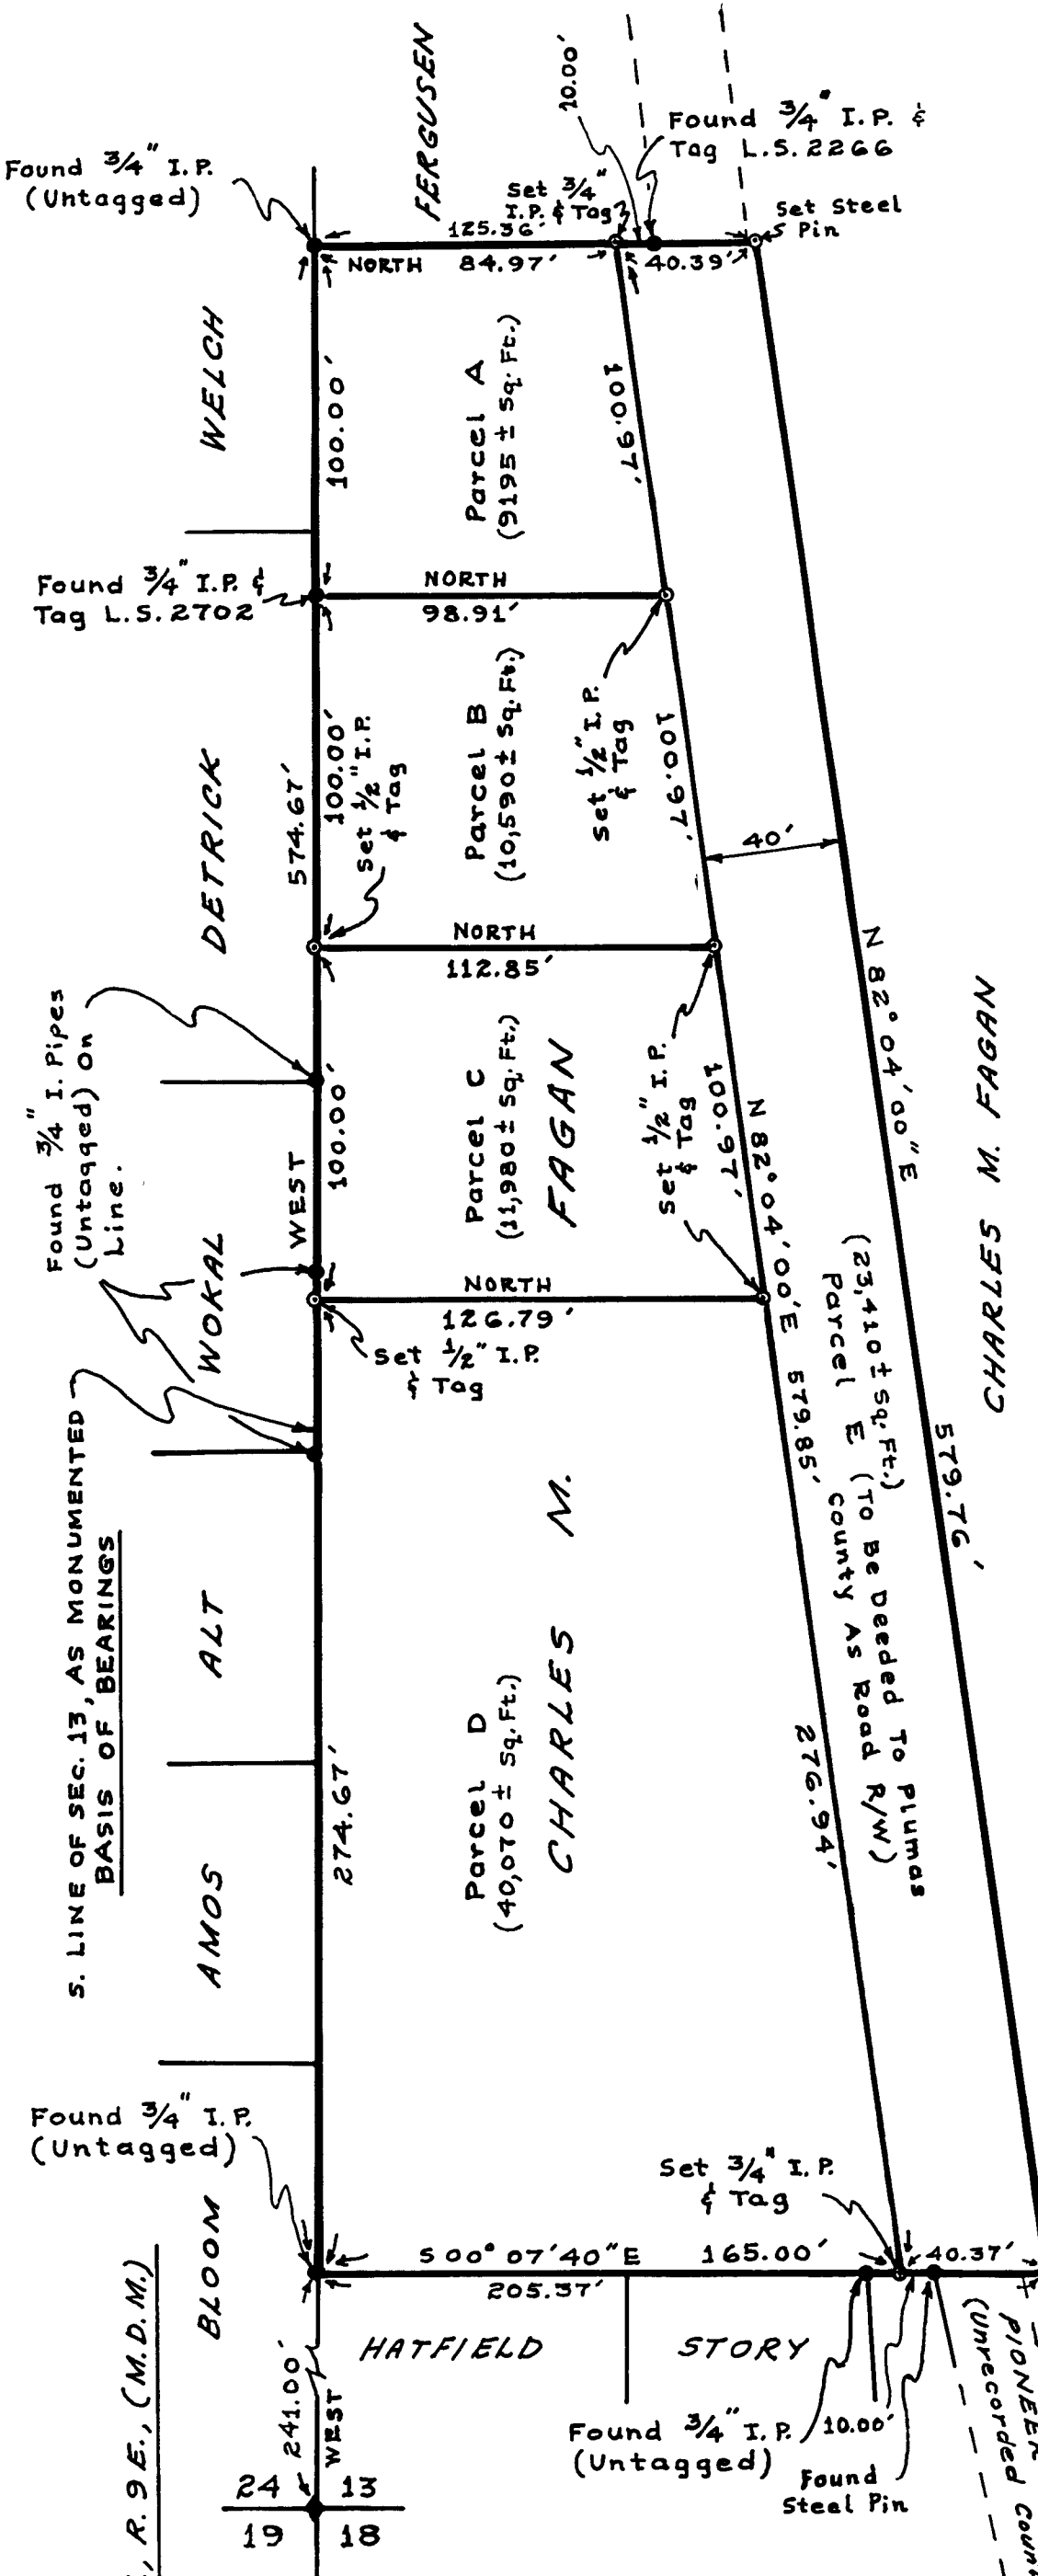

SCALE: 1" = 50'

NOTE

o Indicates Iron Pipe set, of indicated size, with brass tag stamped "John C. Simpson, R.C.E. 11173"

SURVEYOR'S CERTIFICATE

This map correctly represents a survey made by me or under my direction in conformance with the requirements of the Land Surveyor's Act at the request of Charles M. Fagan.

This Record of Survey does not constitute a subdivision under Chapter 2, Article 3, Section 11535 of the Business and Professions Code.



John C. Simpson
John C. Simpson
R.C.E. No. 11173

COUNTY SURVEYOR'S CERTIFICATE

This map has been examined for conformance with the requirements of the Land Surveyor's Act this 7th day of July, 1965.

James F. Flanagan
James F. Flanagan, R.C.E. No. 292
Plumas County Surveyor

RECORD OF SURVEY

of
SUBDIVISION INTO FOUR PARCELS
of
A PARCEL IN SE 1/4 SE 1/4, SEC. 13, T. 24 N., R. 9 E., (M.D.M.)
for
CHARLES M. FAGAN
QUINCY, PLUMAS COUNTY, CALIFORNIA

RECORDER'S CERTIFICATE

Filed for record this 8th day of July, 1965, at 4:15 P.M. in Book 3 of Rec. of Survey at page 24 at the request of John C. Simpson.

Ida Hogan Gronvold
Plumas County Recorder
By Deborah H. Hagan

JOHN C. SIMPSON, P.E.
CIVIL ENGINEER
QUINCY, CALIFORNIA

Fee \$5.00
File No. 113