


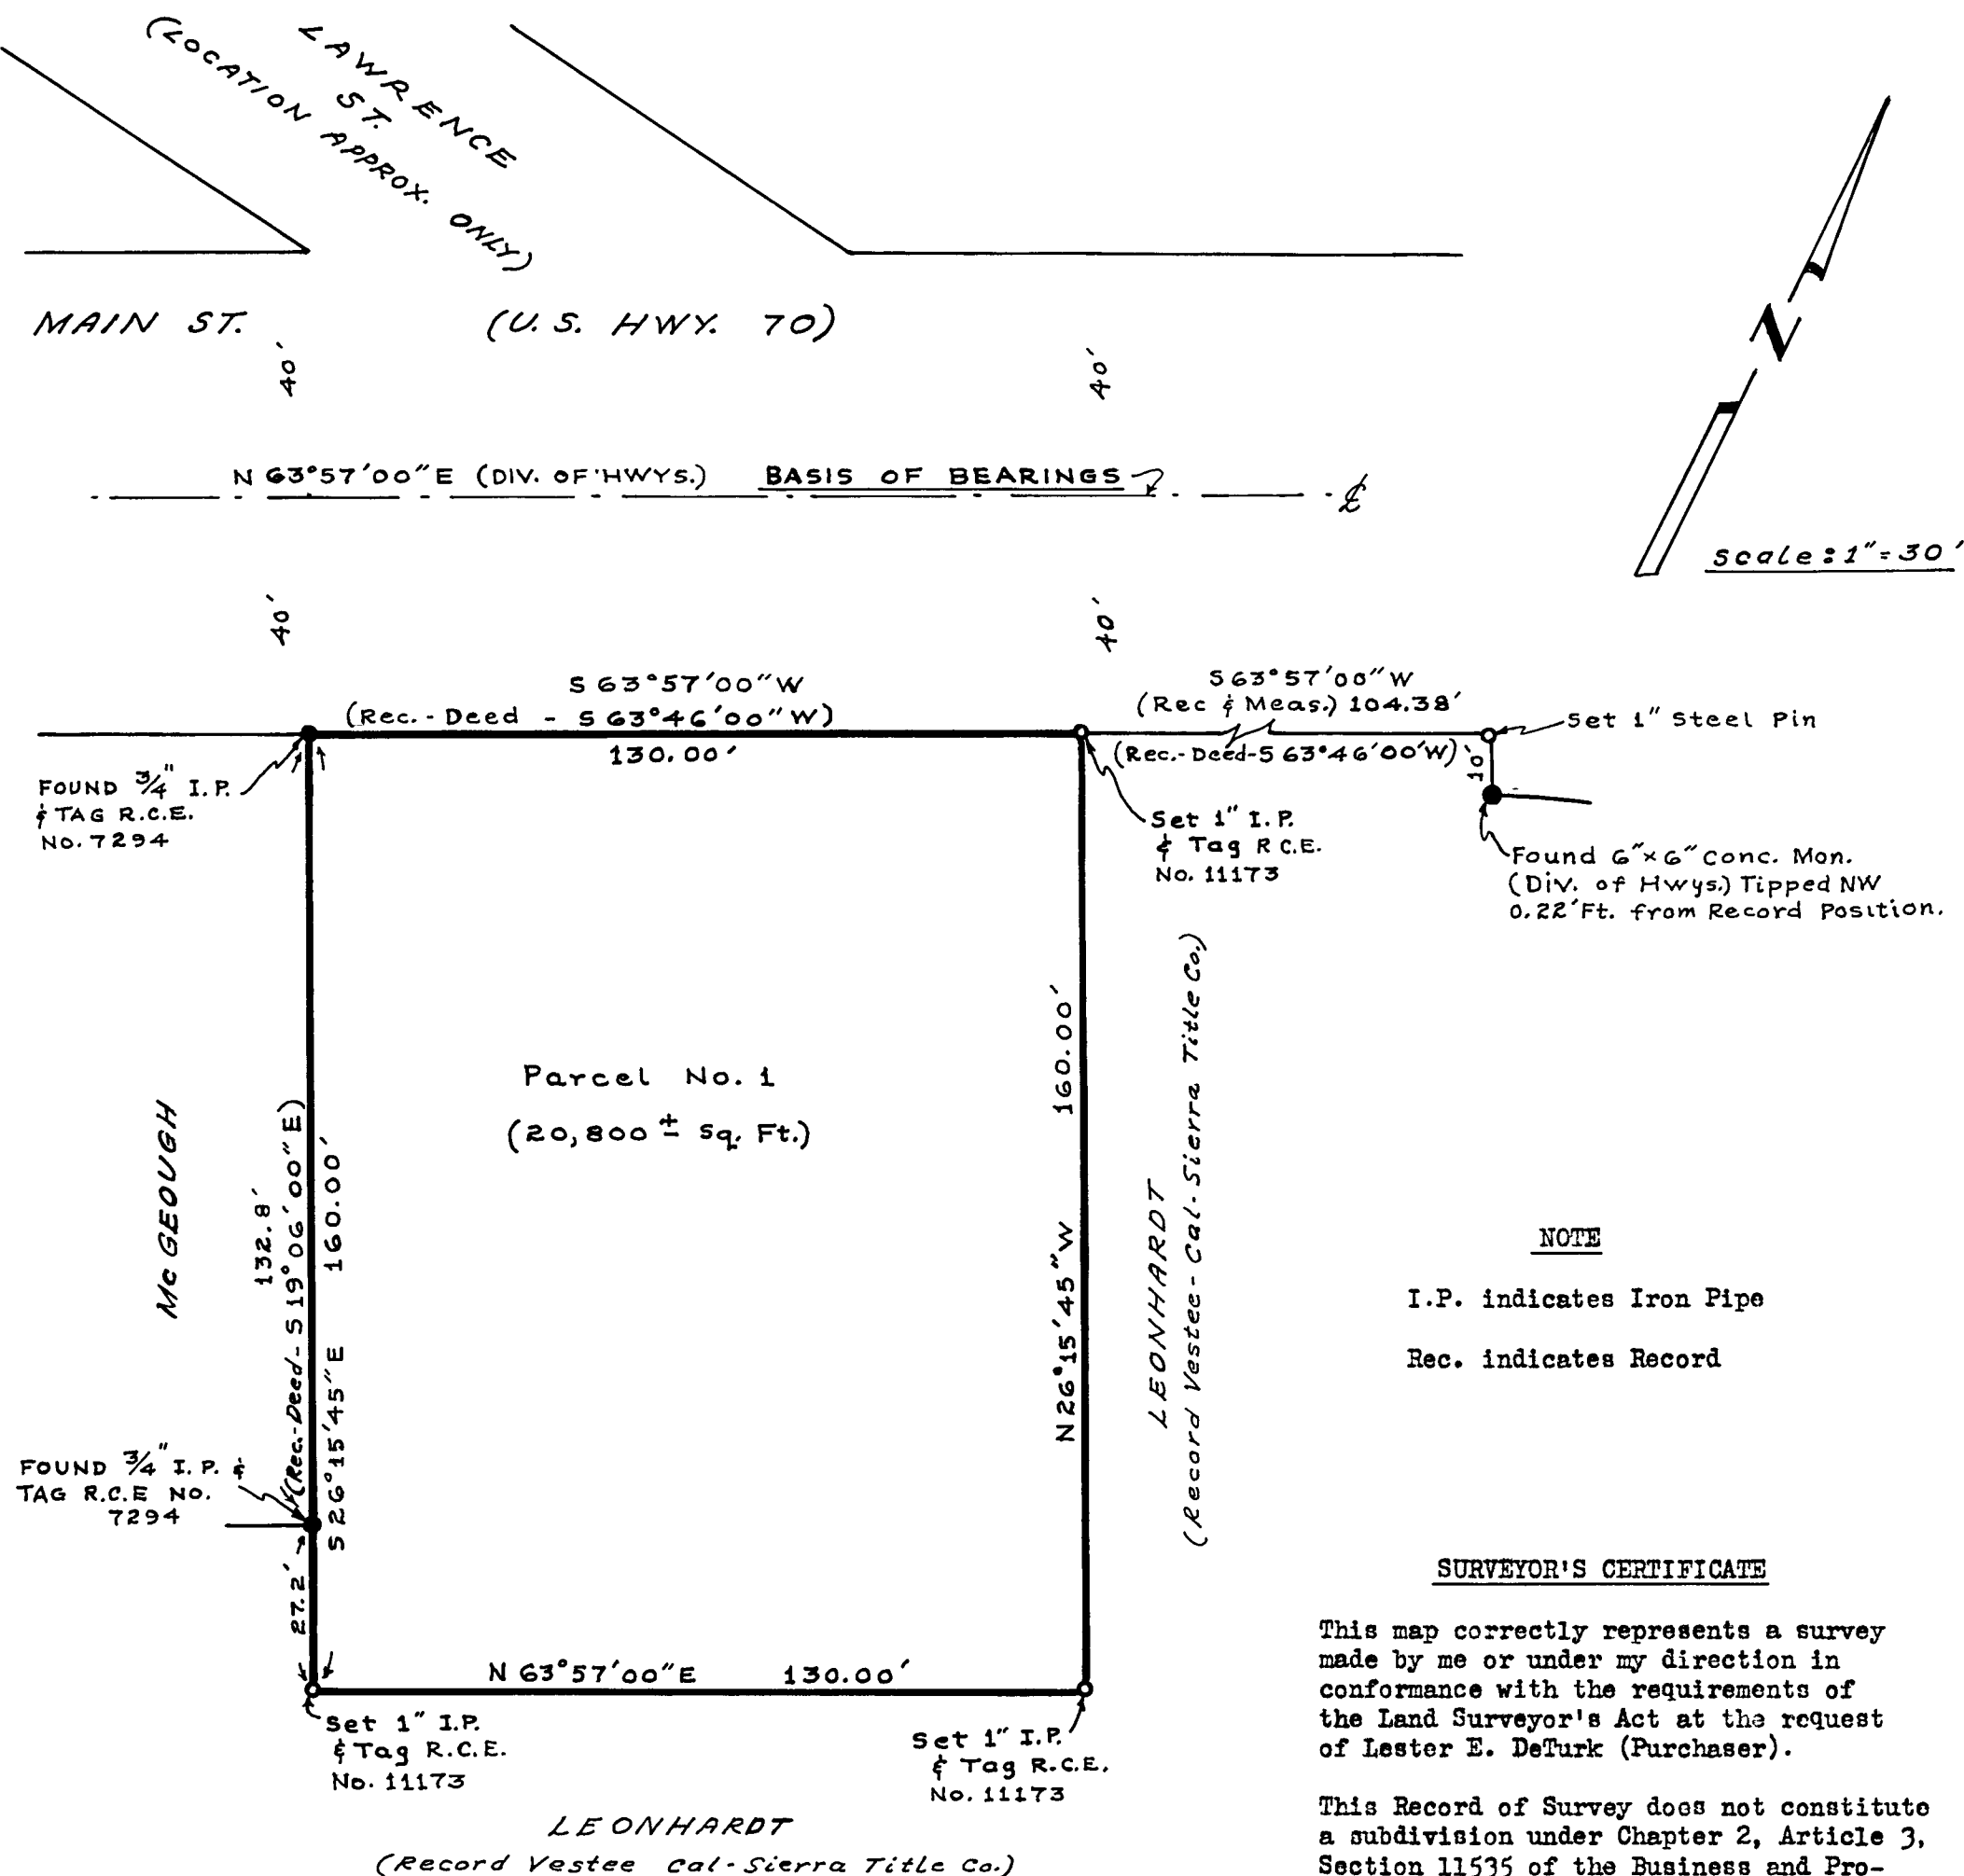

COUNTY SURVEYOR'S CERTIFICATE

This map has been examined for conformance with the requirements of the Land Surveyor's Act this 30th day of July, 1965.

James F. Flanagan, R.C.E. No. 292
Plumas County Surveyor



RECORDER'S CERTIFICATE

Filed for record this 30th day of July 1965, at 9:35 A.M. in Book 3 of Records of Survey at page 34 at the request of John C. Simpson.

Ida Hogan Gronvold
Plumas County Recorder

RECORD OF SURVEY
of
SUBDIVISION OF ONE PARCEL
within
SW 1/4 SE 1/4, SEC. 14, T. 24 N., R. 9 E., (M.D.M.)
PLUMAS COUNTY, CALIFORNIA
ERNEST G. & BARBARA LEONHARDT
(RECORD VESTEE CAL-SIERRA TITLE CO.)

JOHN C. SIMPSON, P.E.
CIVIL ENGINEER
QUINCY, CALIFORNIA

Fee \$5.00
File No. 454