


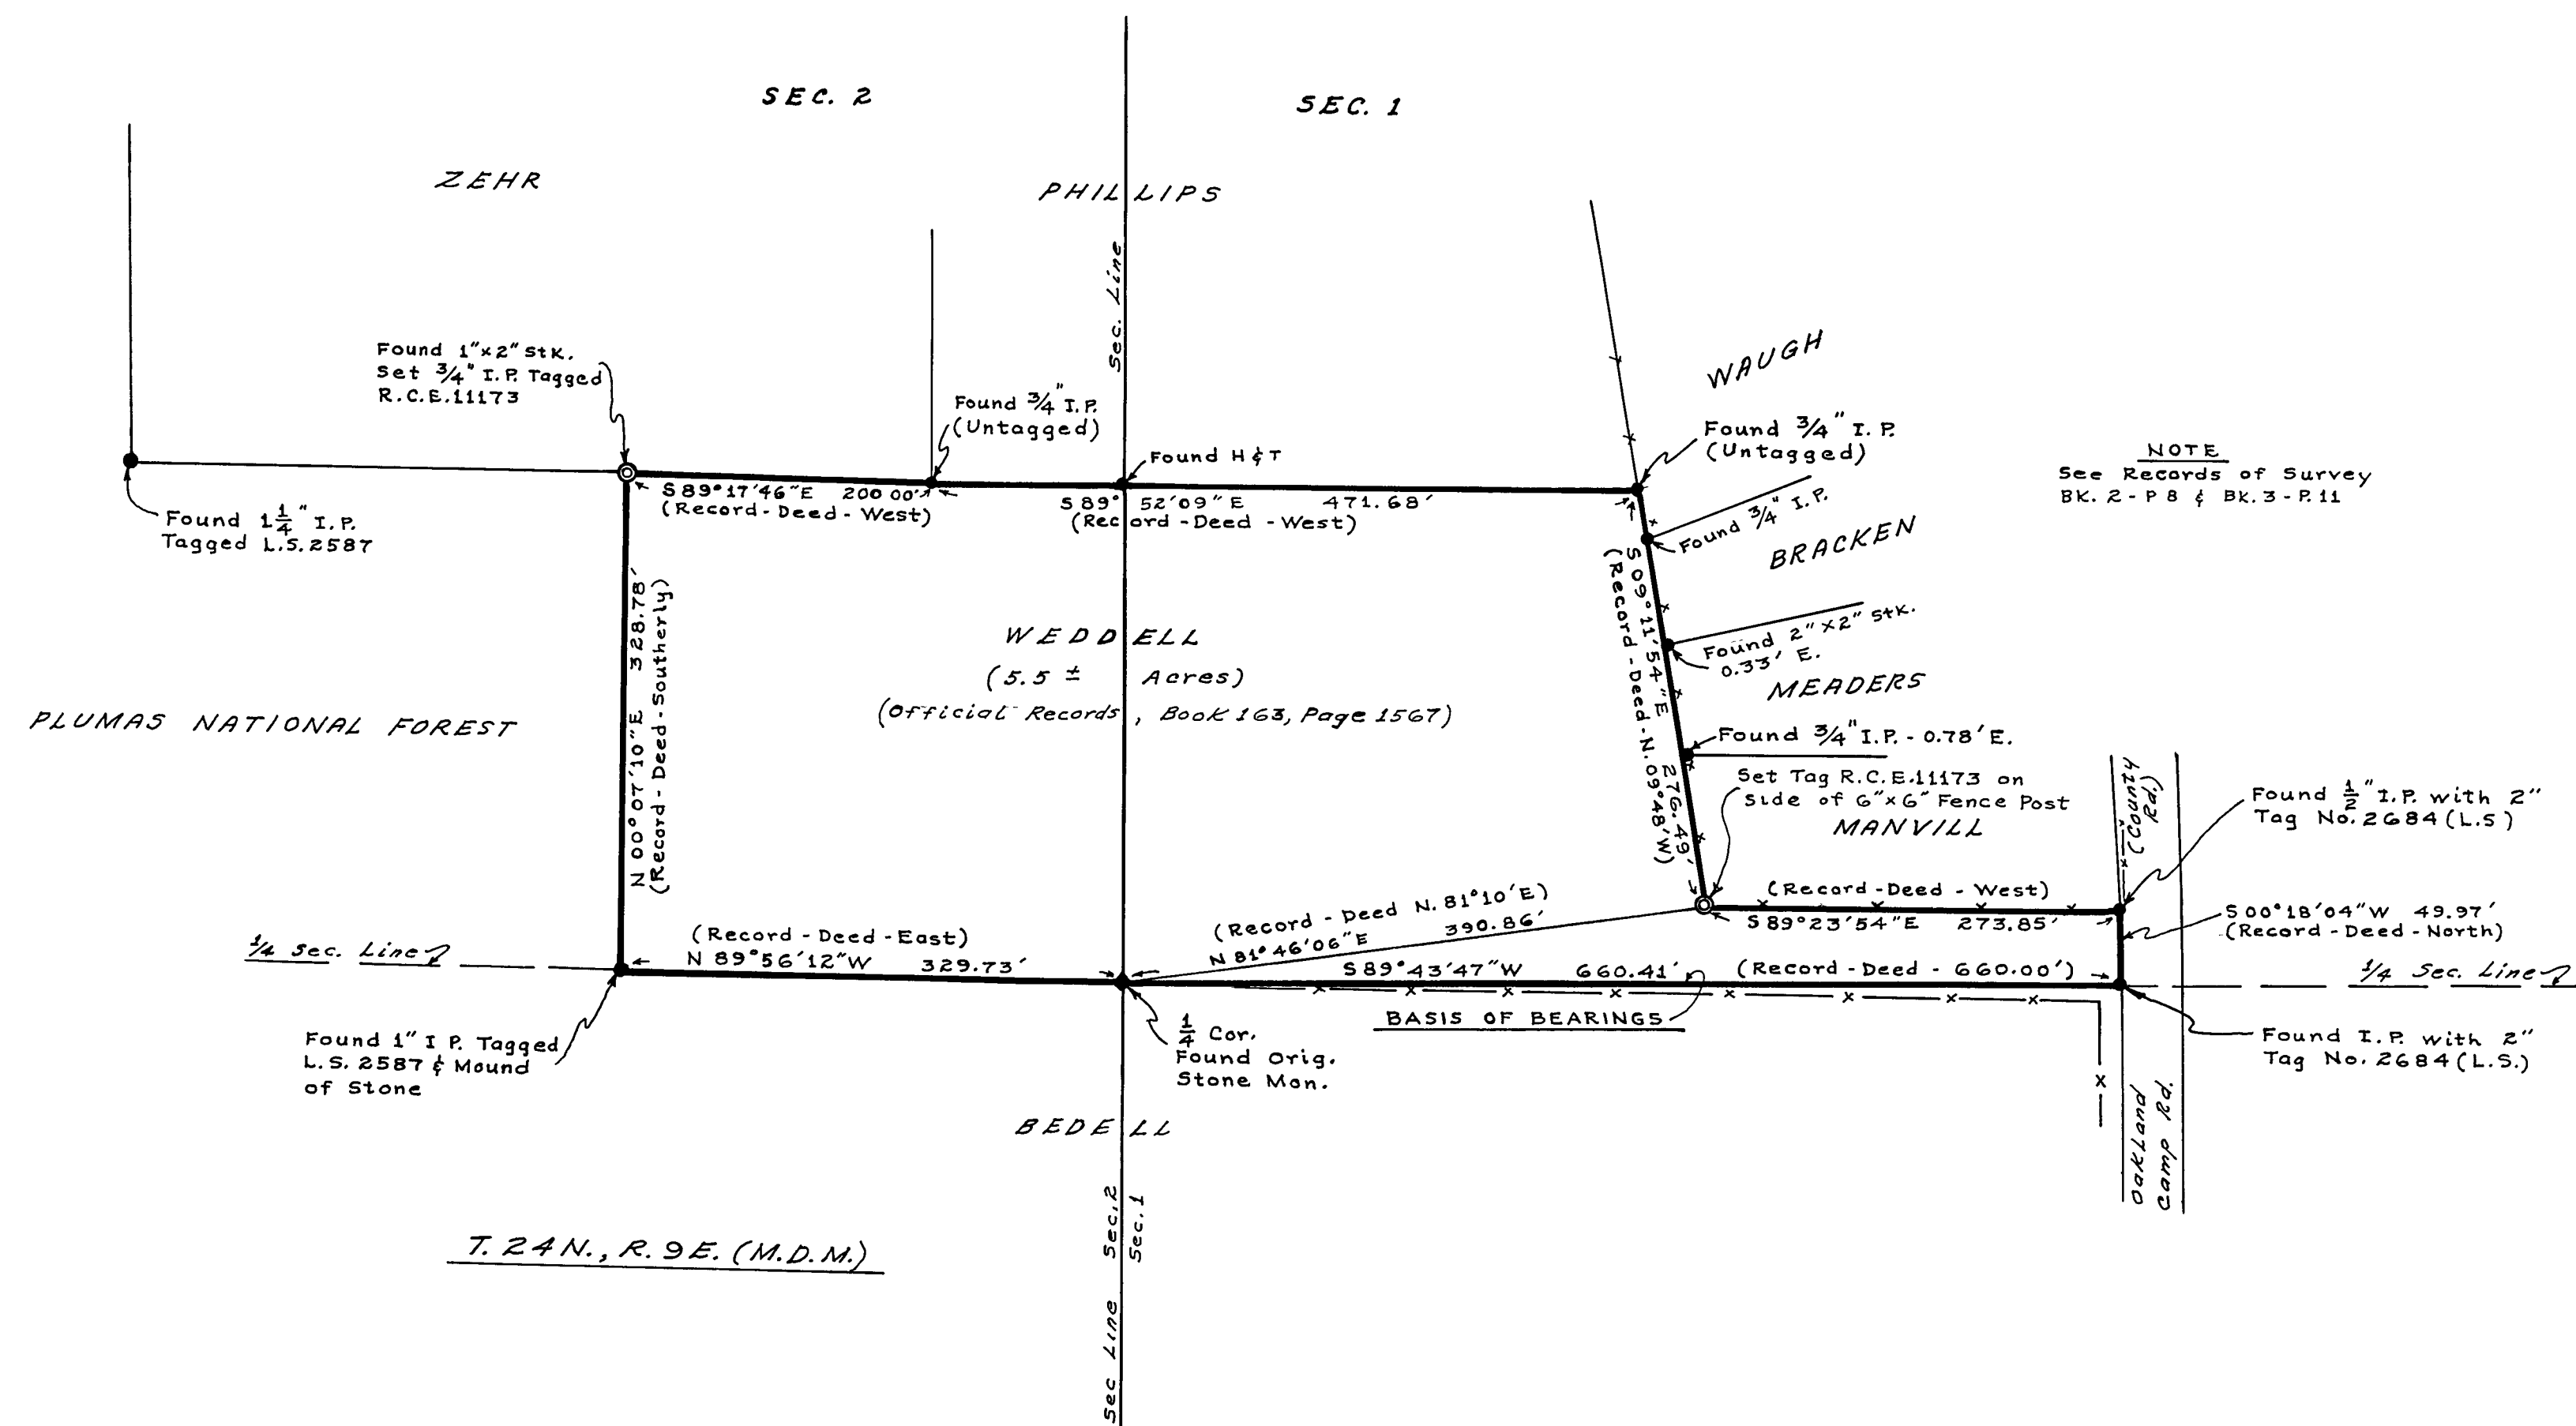

NOTE
See Records of Survey
BK. 2 - P 8 & BK. 3 - P. 11

SCALE: 1" = 100'

SURVEYOR'S CERTIFICATE

This map correctly represents a survey made by me or under my direction in conformance with the requirements of the Land Surveyor's Act at the request of Harold W. Weddell.

This Record of Survey does not constitute a subdivision under Chapter 2, Article 3, Section 11535 of the Business and Professions Code.

John C. Simpson
John C. Simpson
R.C.E. No. 11173



RECORD OF SURVEY

A PORTION SW $\frac{1}{4}$ NW $\frac{1}{4}$, SEC. 1 and SE $\frac{1}{4}$ NE $\frac{1}{4}$, SEC. 2, T. 24 N., R. 9 E. (M.D.M.)
PLUMAS COUNTY, CALIFORNIA
for
HAROLD W. and ELSIE G. WEDDELL

RECORDER'S CERTIFICATE

Filed for record this 12 day of August, 1965,
at 9:25 A. M. in Book 3 of Records of Survey
at page 35 at the request of John C. Simpson.

Ida Hagen Gronvold
Ida Hagen Gronvold
Plumas County Recorder

Plumas County Recorder
By D. H. Baker, Deputy

COUNTY SURVEYOR'S CERTIFICATE

This map has been examined for conformance with the requirements of the Land Surveyor's Act this 12th day of August, 1965.

This 12 day of August, 1985.
James F. Flanagan
 James F. Flanagan, R.C.E. No. 292
 Plumas County Surveyor

JOHN C. SIMPSON, P.E.
CIVIL ENGINEER
QUINCY, CALIFORNIA

Fee \$5.00
File No. 704