


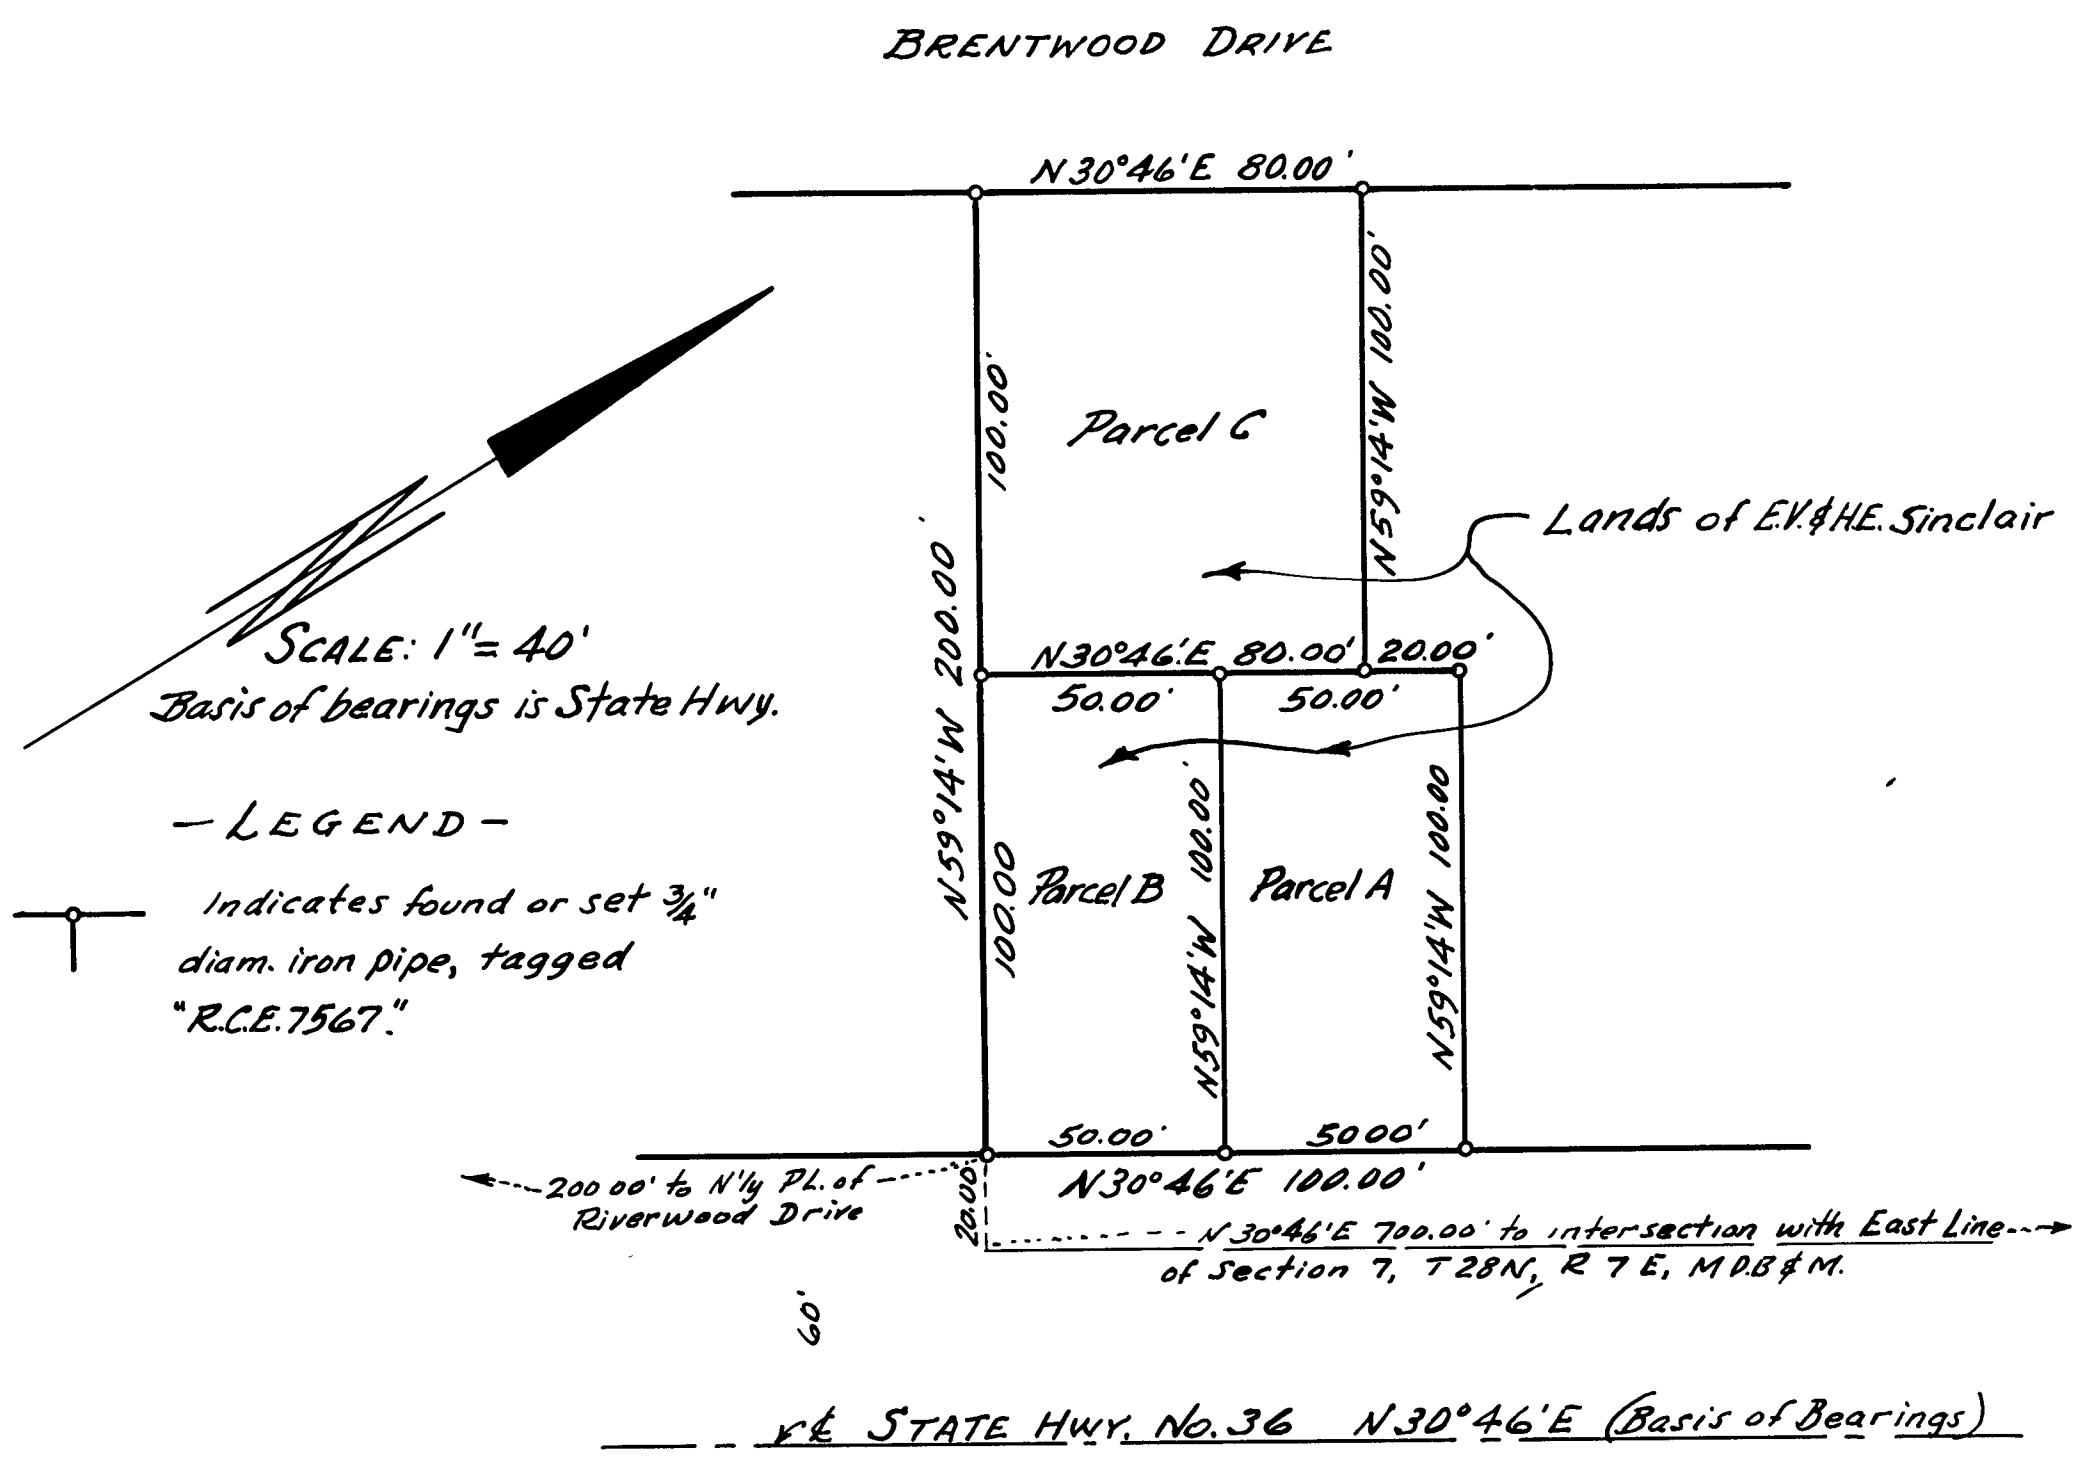

CERTIFICATES:

This map correctly represents a survey made by me in conformance with the requirements of the Land Surveyor's Act at the request of Mr. E.V. Sinclair in April, 1965.

A.J. Vandenberg
A.J. VANDENBERG
Reg. Civil Engineer No. 7567

This map has been examined by me for conformance with the requirements of the Land Surveyor's Act this 18th day of August, 1965.

James F. Flanagan
JAMES F. FLANAGAN, R.C.E. 292
Plumas County Surveyor

FILED FOR RECORD this 18th day of August, 1965, at 3:05 P.M., in Book 3 of Surveys, at Page 37 at the request of A.J. Vandenberg.

Fee: \$5.00
File No. 829
Ida Hogan Gronvold
IDA HOGAN GRONVOLD, Plumas County Recorder

RECORD OF SURVEY FOR
E.V. AND H.E. SINCLAIR
IN SECTION 7, T.28N., R.7E., M.D.B. & M.
TOWN OF CHESTER
PLUMAS COUNTY, CALIFORNIA
SCALE: 1" = 40'
VANDENBERG & SIMPSON — ENGINEERS & SURVEYORS