


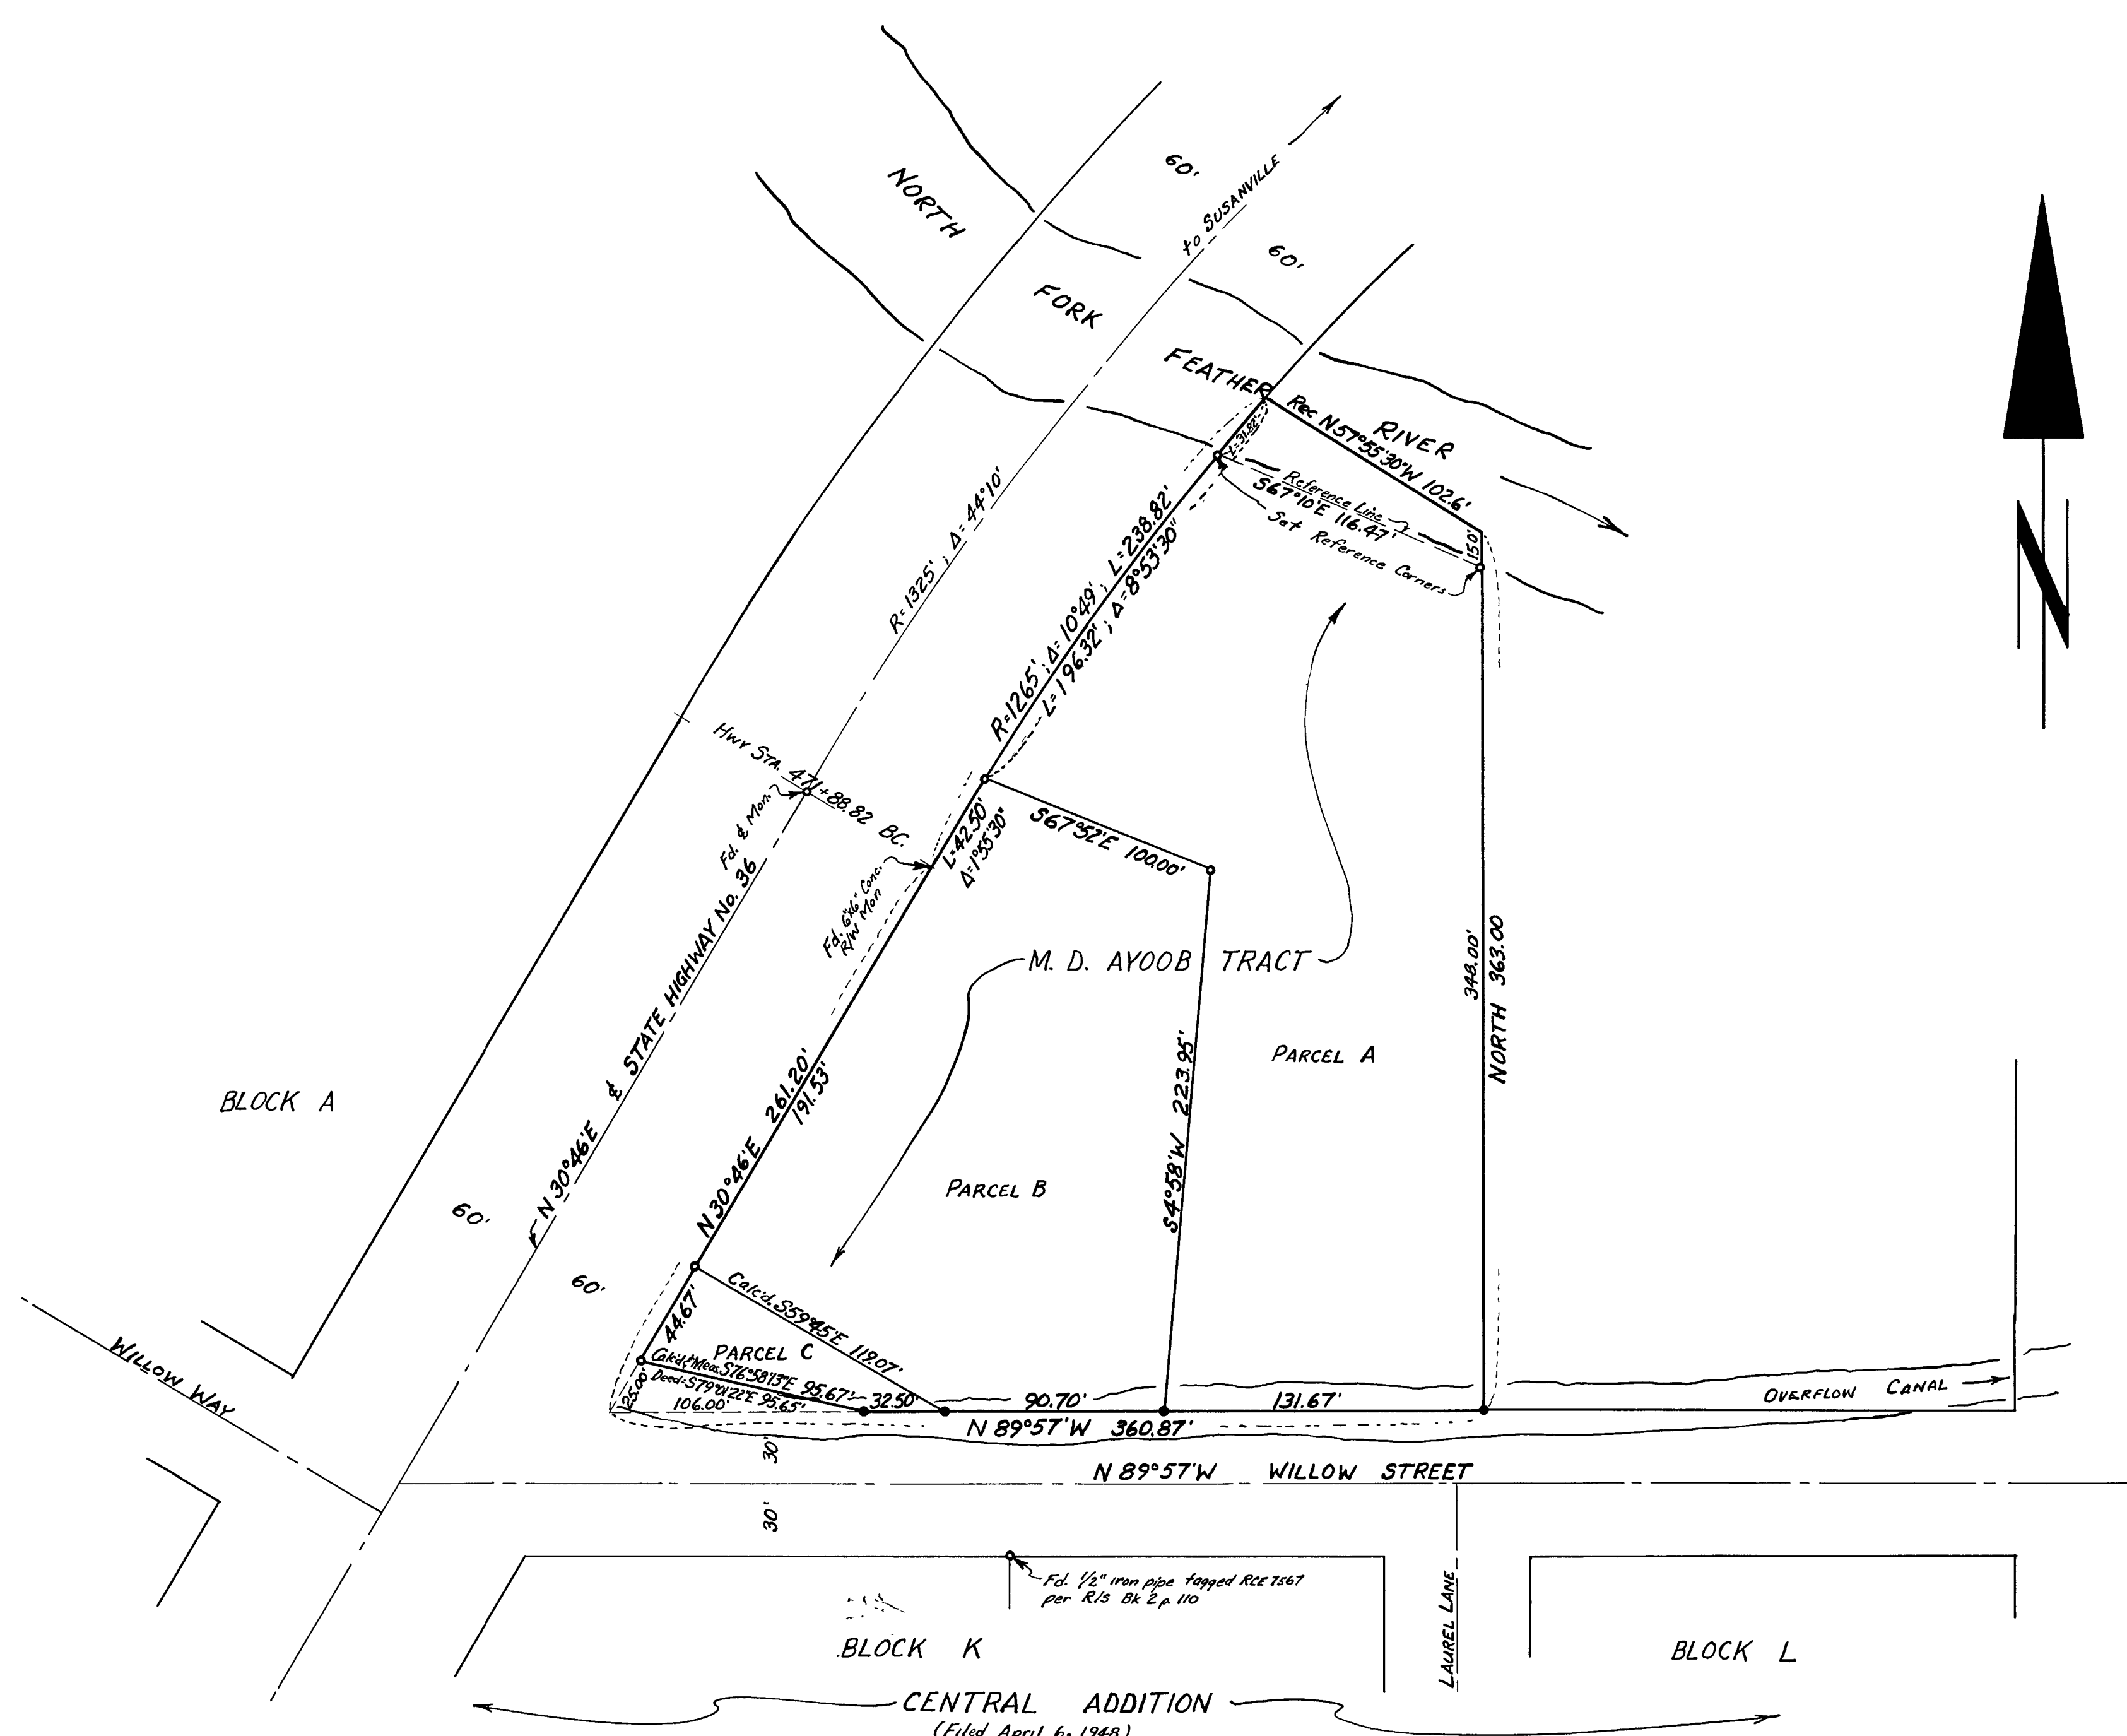

SCALE: 1"=50'

Basis of Bearings is the recorded map of Central Addition, Chester, California filed April 6, 1948.

- LEGEND -

- Set 3/4" iron pipe, tagged L.S. 3202, except as noted.
- Set lead in concrete, tagged L.S. 3202

CERTIFICATES:

This map correctly represents a survey made by me in conformance with the requirements of the LAND SURVEYORS Act at the request of A.E. Neuman in JUNE, 1965

Paul E. Simpson
PAUL E. SIMPSON, LICENSED LAND SURVEYOR 3202

This map has been examined by me for conformance with the requirements of the LAND SURVEYORS Act this 28th day of SEPTEMBER, 1965.

James F. Flanagan
JAMES F. FLANAGAN, PLUMAS COUNTY SURVEYOR, RCE 292

Filed for Record this 28th day of Sept, 1965 at 10:30 A.M. in Book 3 of SURVEYS, at page 44, at the request of Paul E. Simpson File No. 1806 Fee \$5.00

Ida Hogan Gronvold
IDA HOGAN GRONVOLD, PLUMAS COUNTY RECORDER

RECORD OF SURVEY FOR
A. E. NEUMAN

OF A PORTION OF THE M.D. AYOOB TRACT
CENTRAL ADDITION TO CHESTER
PLUMAS COUNTY, CALIFORNIA

SCALE: 1"=50'

ENGINEERS & SURVEYORS ~ VANDENBERG & SIMPSON
SUSANVILLE, CALIFORNIA