


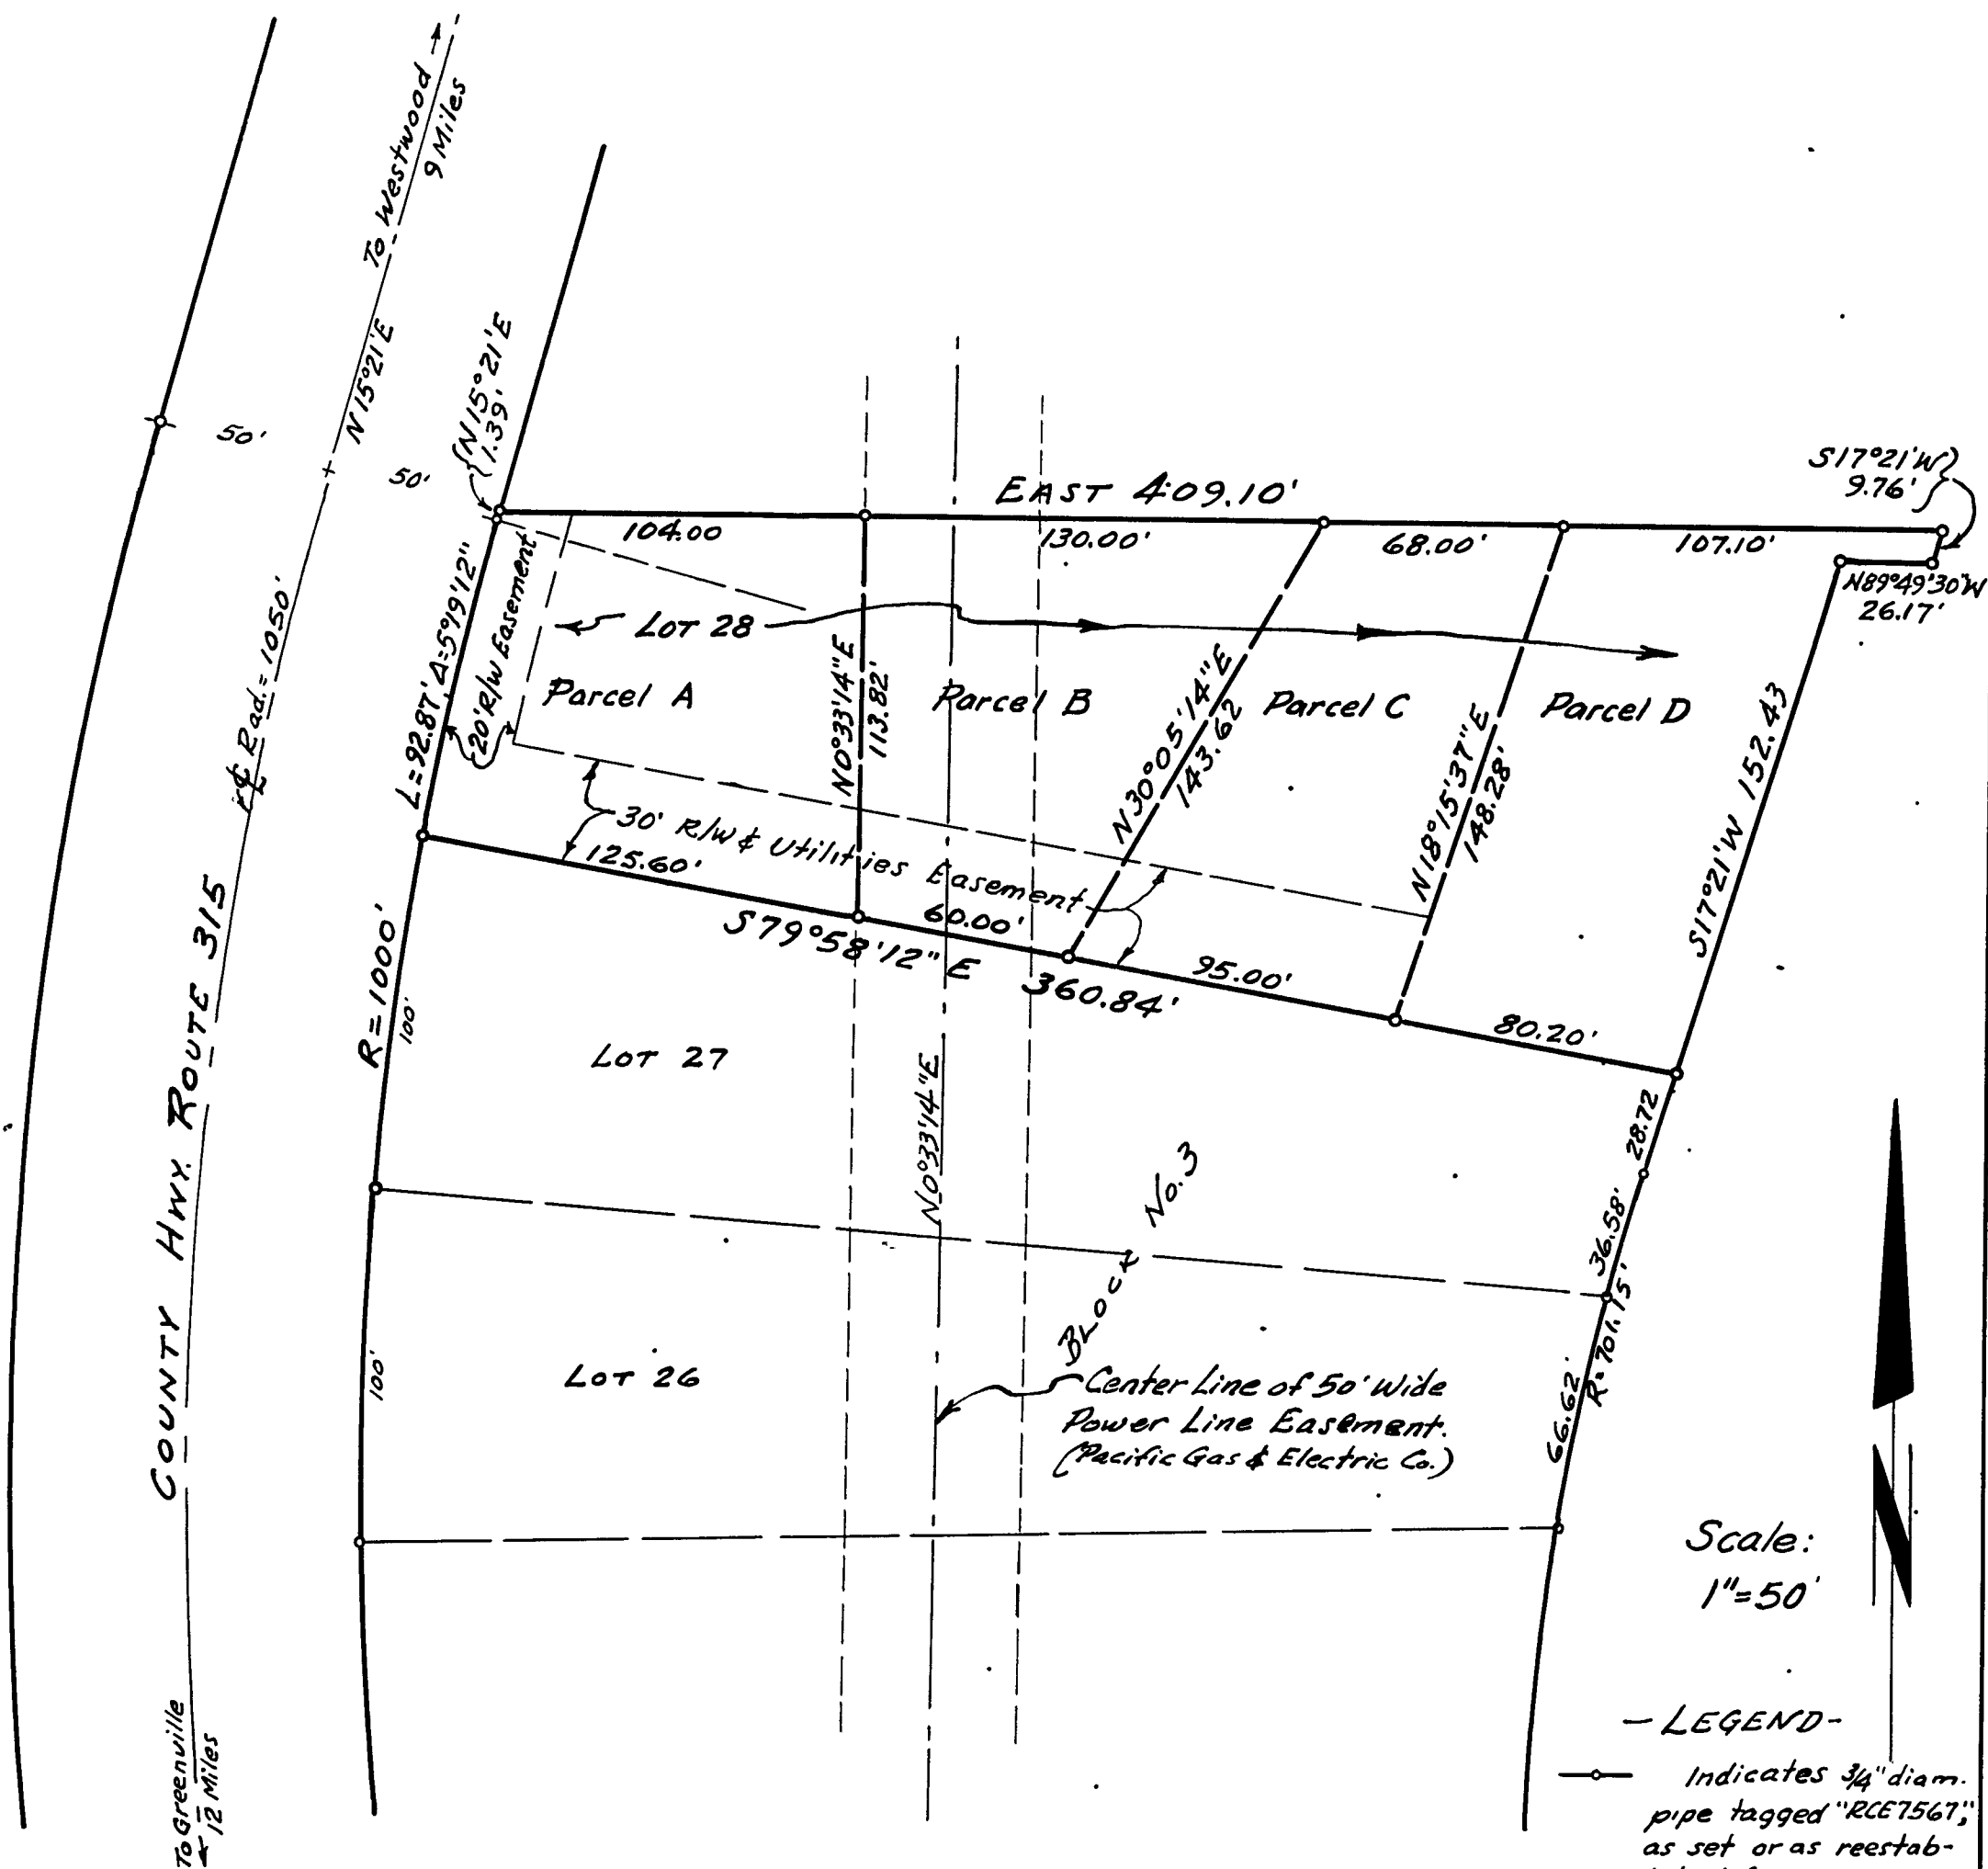

CERTIFICATES:

This map correctly represents a survey made by me in conformance with the requirements of the LAND SURVEYOR'S ACT at the request of Frank R. Miller in April 1965

A. Vandenberg
A. VANDENBERG, Reg. Civil Engineer No 7567

This map has been examined by me for conformance with the requirements of the LAND SURVEYOR'S ACT this 29th day of November 1965.

James F. Flanagan
JAMES F. FLANAGAN, Reg. Civil Engineer No 292
Plumas County Surveyor

FILED FOR RECORD this 29th day of Nov, 1965,
at 1:30 P.M., in Book 3 of Surveys, at Page 51,
at the request of _____.

File No 2649 *Don Hogan Hammond*
Fee: \$5.00
12A HOGAN GRONVOLD, Plumas County Recorder

By, Dehaaler, Deputy

Bearings are based on Record from recorded Subdivision Map - Indian Hills Subn. #2, Amended.

- LEGEND -

— Indicates 3/4" diam. pipe tagged "RCE7567", as set or as reestablished from original subdivision monuments, except as noted.

RECORD OF SURVEY FOR
FRANK R. MILLER

SHOWING PORTIONS OF
LOT 28, BLOCK 3, INDIAN HILLS SUB'N. NO. 2
PLUMAS COUNTY, CALIFORNIA
Scale: 1" = 50'

VANDENBERG & SIMPSON - ENGINEERS & SURVEYORS