
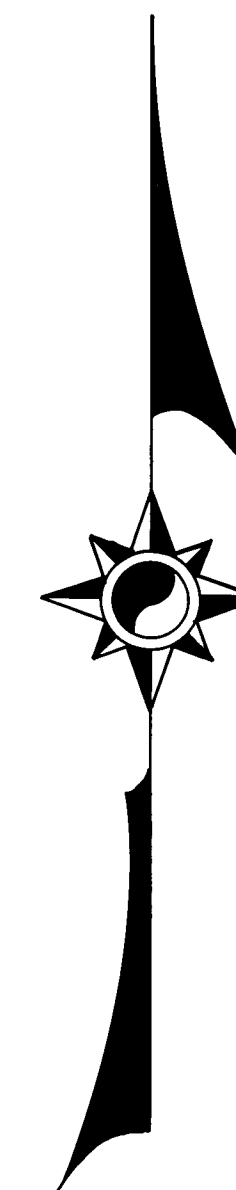


SEE SHEET 1

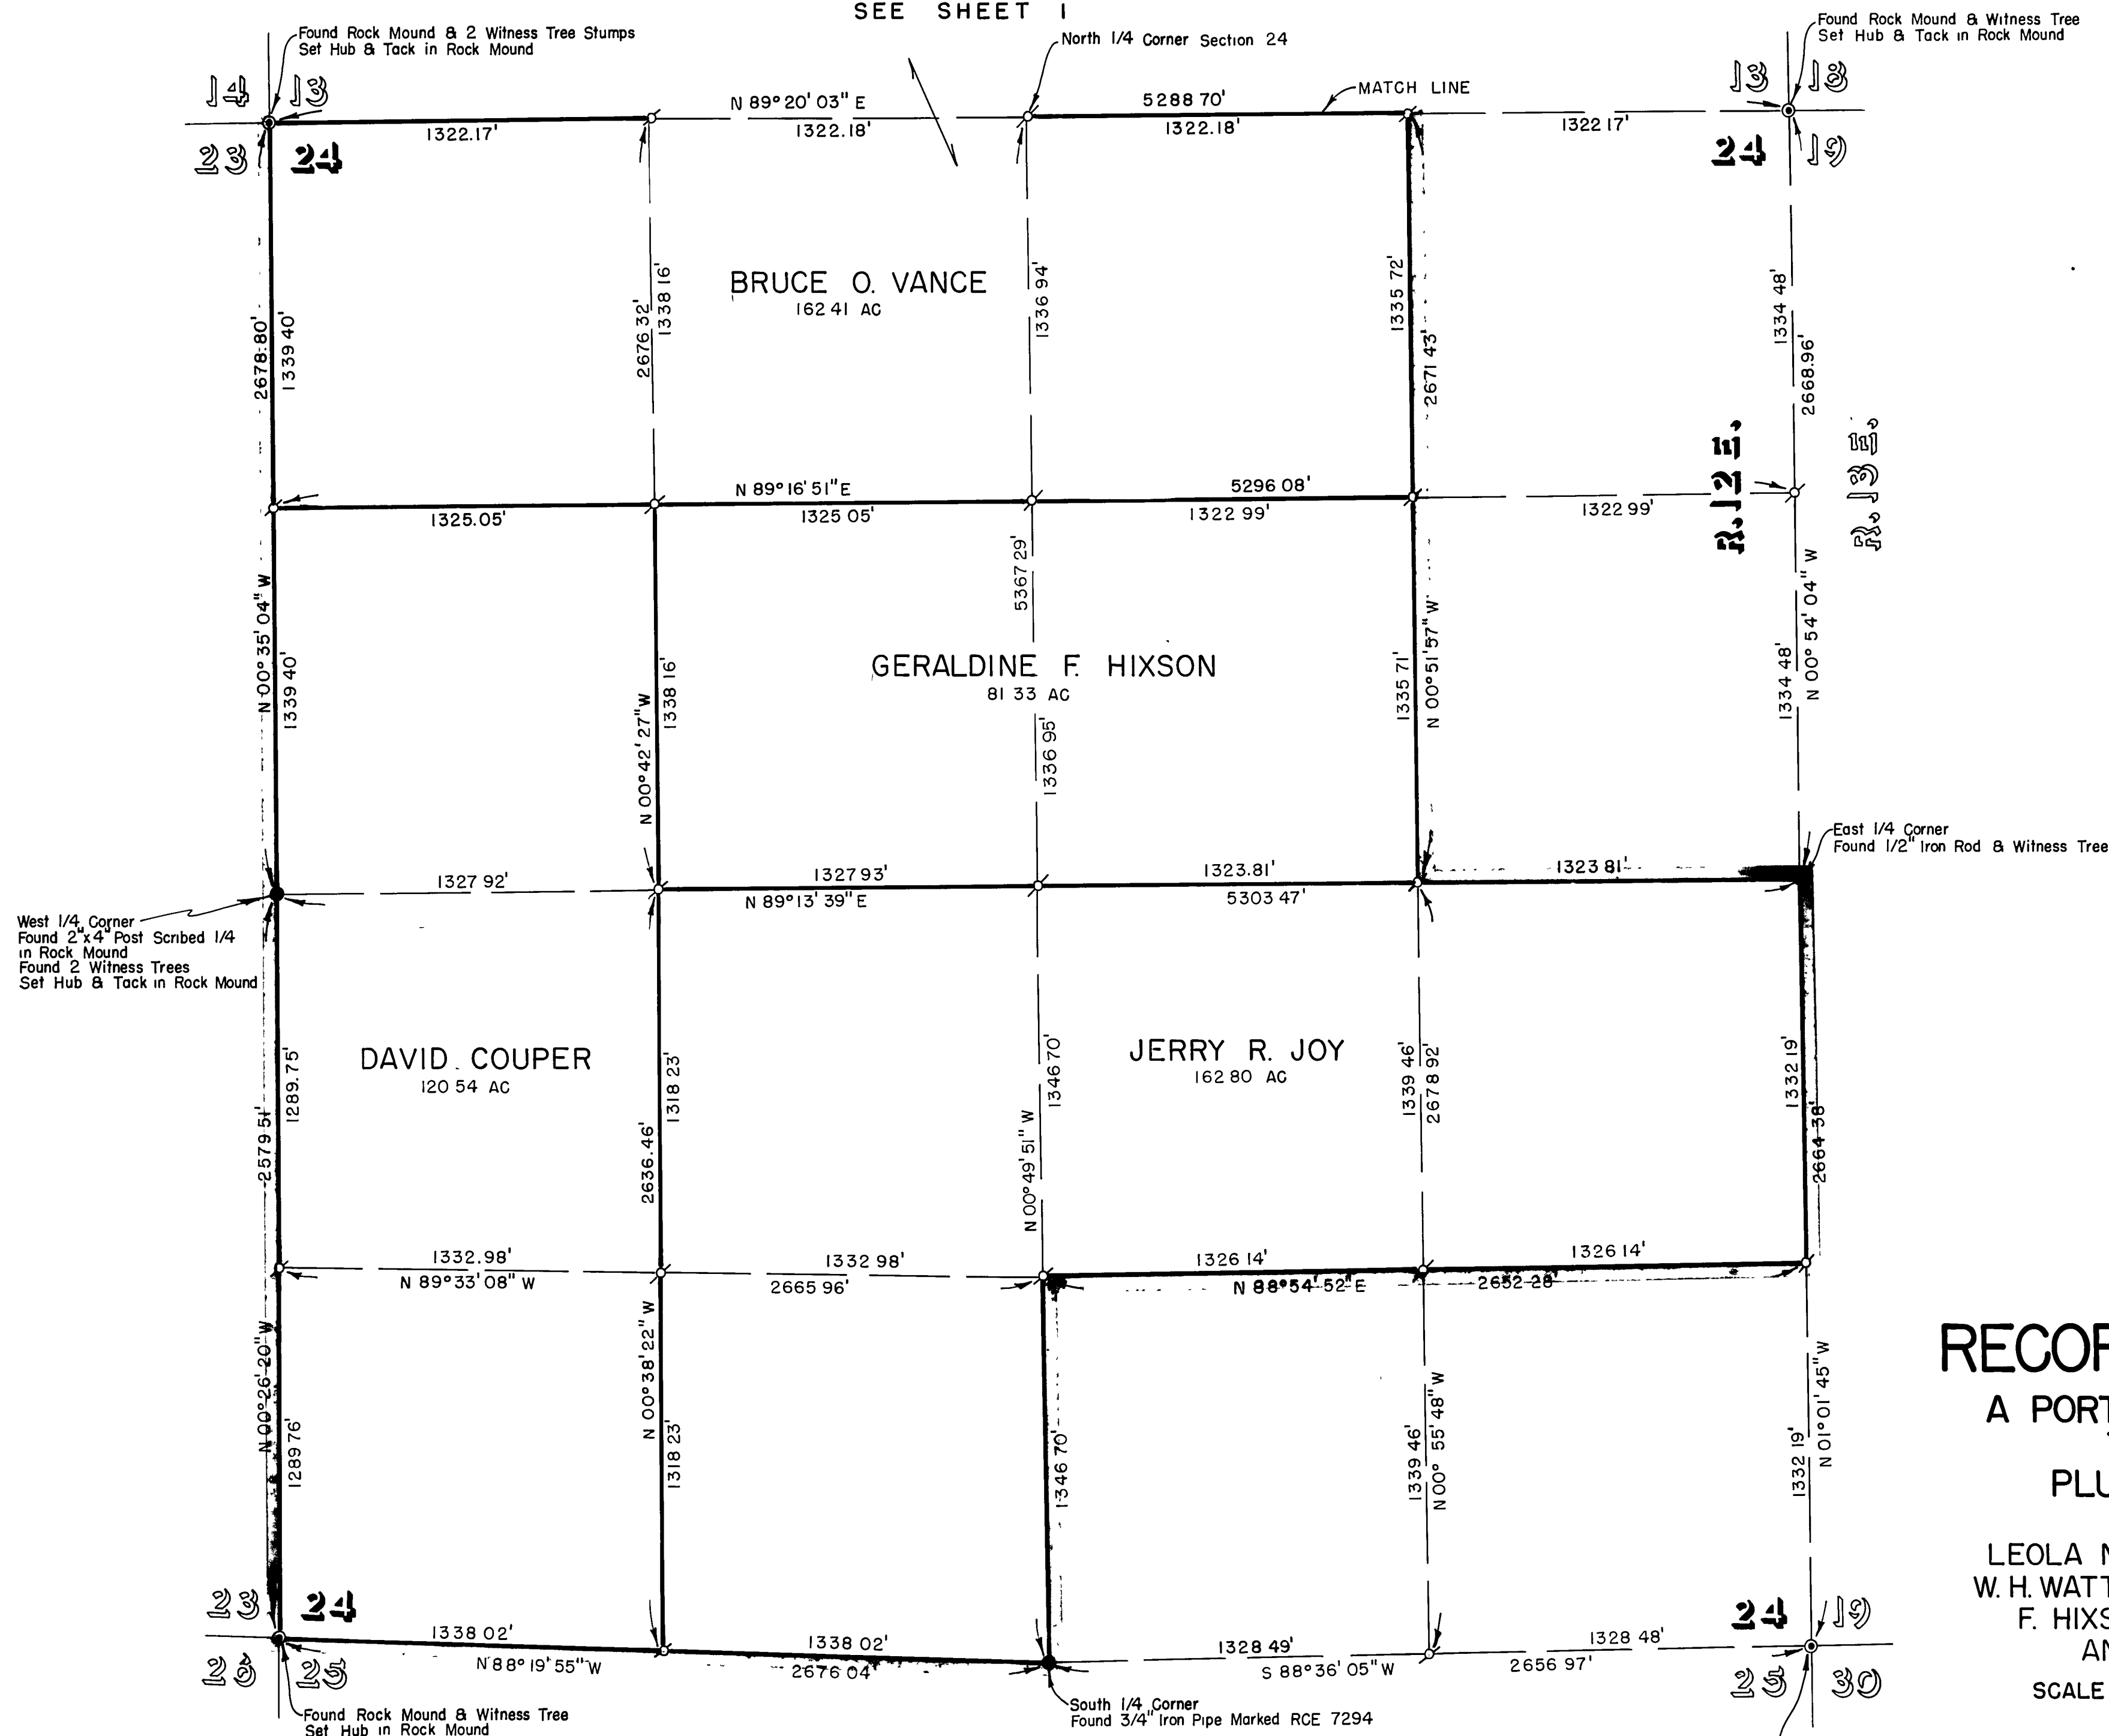

RECORD OF SURVEY MAP

A PORTION OF SECTIONS 13 AND 24,
T.22N., R.12 E., M.D.B.&M.
PLUMAS COUNTY, CALIFORNIA

SURVEY OF THE LANDS OF
LEOLA N. & RUSSELL L. ALLEN, JOHN GLASS,
W. H. WATTENBURG, BRUCE O. VANCE, GERALDINE
F. HIXSON, JERRY R. JOY, DAVID COUPER,
AND CAROLYN & MAX LONG, JR.

SCALE 1"=400'

JUNE, 1966

WALTER B. GRIMES & ASSOCIATES
CIVIL ENGINEERS & LAND SURVEYORS
1338 MANGROVE AVENUE, CHICO, CALIFORNIA

SHEET 2 OF 2 SHEETS