


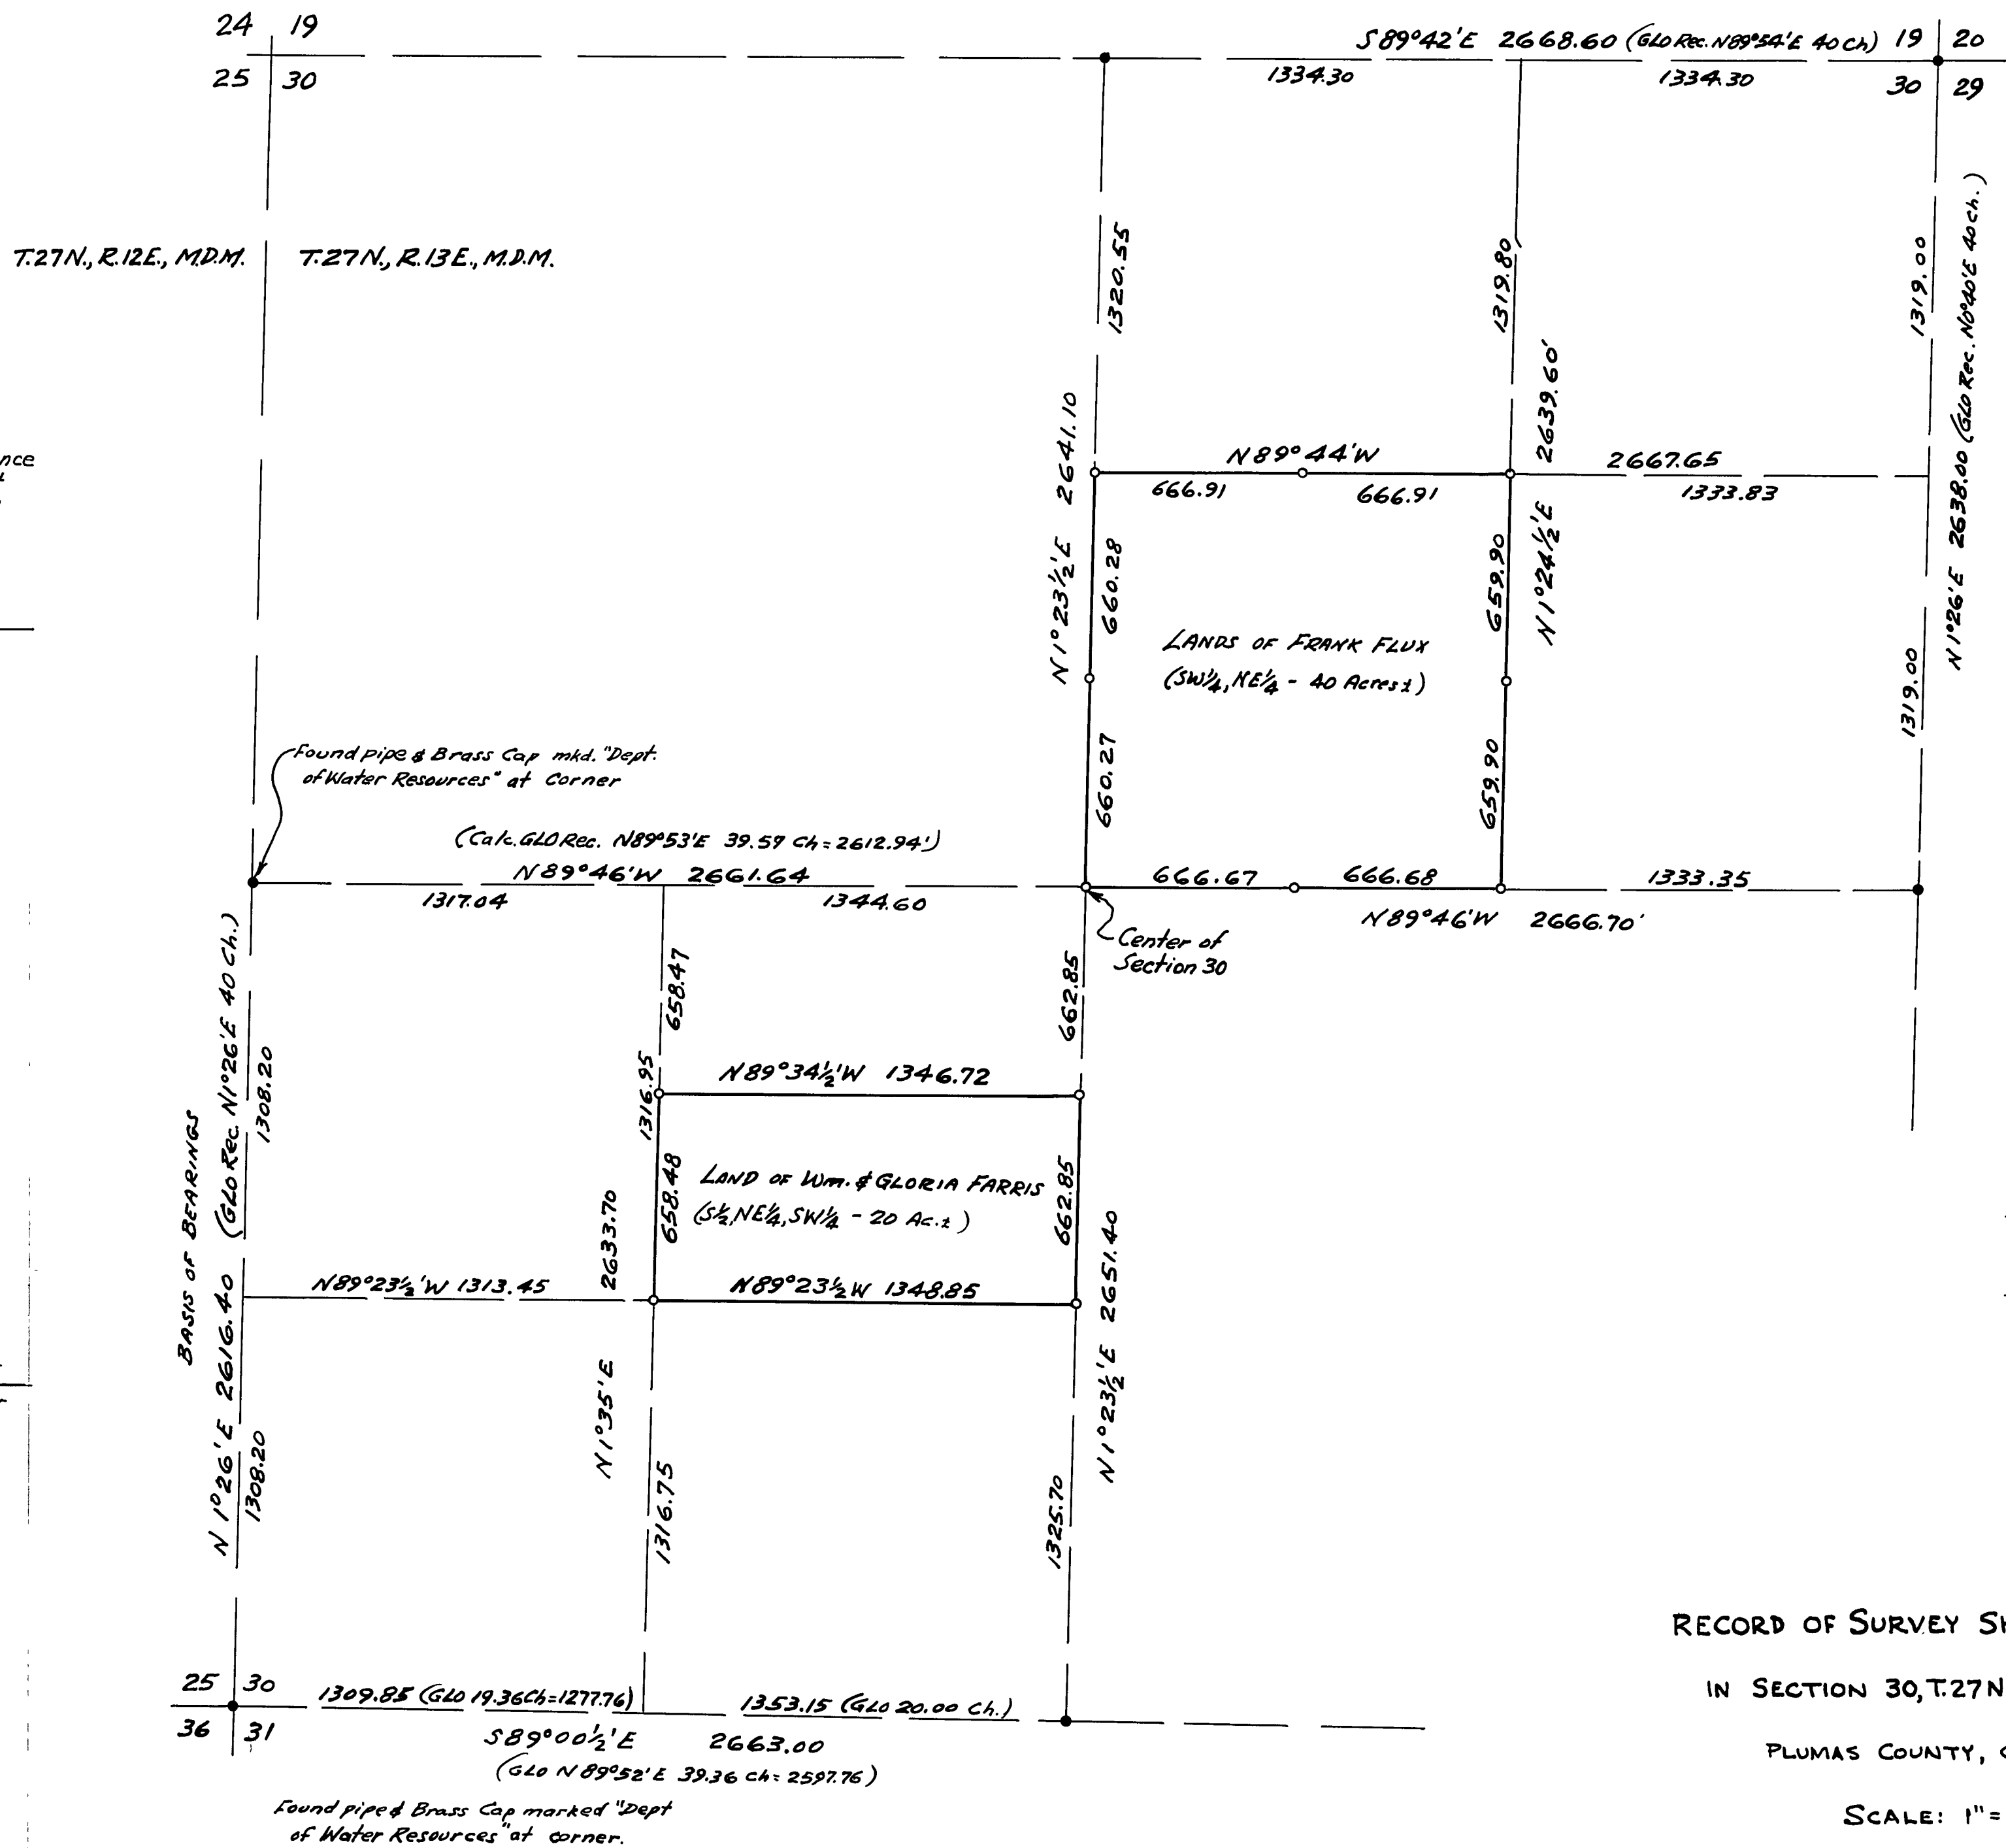

CERTIFICATES

This map correctly represents a survey made by me, or under my direction in conformance with the requirements of the Land Surveyor's Act at the request of William Farris and Frank Flux in June 1966.

Paul E. Simpson
PAUL E. SIMPSON, Land Surveyor No. 3202

This map has been examined by me for conformance with the requirements of the Land Surveyor's Act this 10TH day of AUGUST 1966.

Lawrence J. Brock
LAWRENCE J. BROCK, Plumas County Surveyor

FILED FOR RECORD:
this 10TH day of August 1966,
at 4:29 P.M.
in Book 3 of Surveys at Page 73,
at the request of Vandenberg & Simpson.

Fee \$5.00
File No. 631 *Ida Hogan Gronvold*
IDA HOGAN GRONVOLD, Plumas County Recorder

RECORD OF SURVEY SHOWING CERTAIN LANDS

IN SECTION 30, T.27N., R.13E., M.D.B. & M.

PLUMAS COUNTY, CALIFORNIA

SCALE: 1" = 400'

Surveyed by: VANDENBERG & SIMPSON, ENGINEERS & SURVEYORS, Susanville, California