


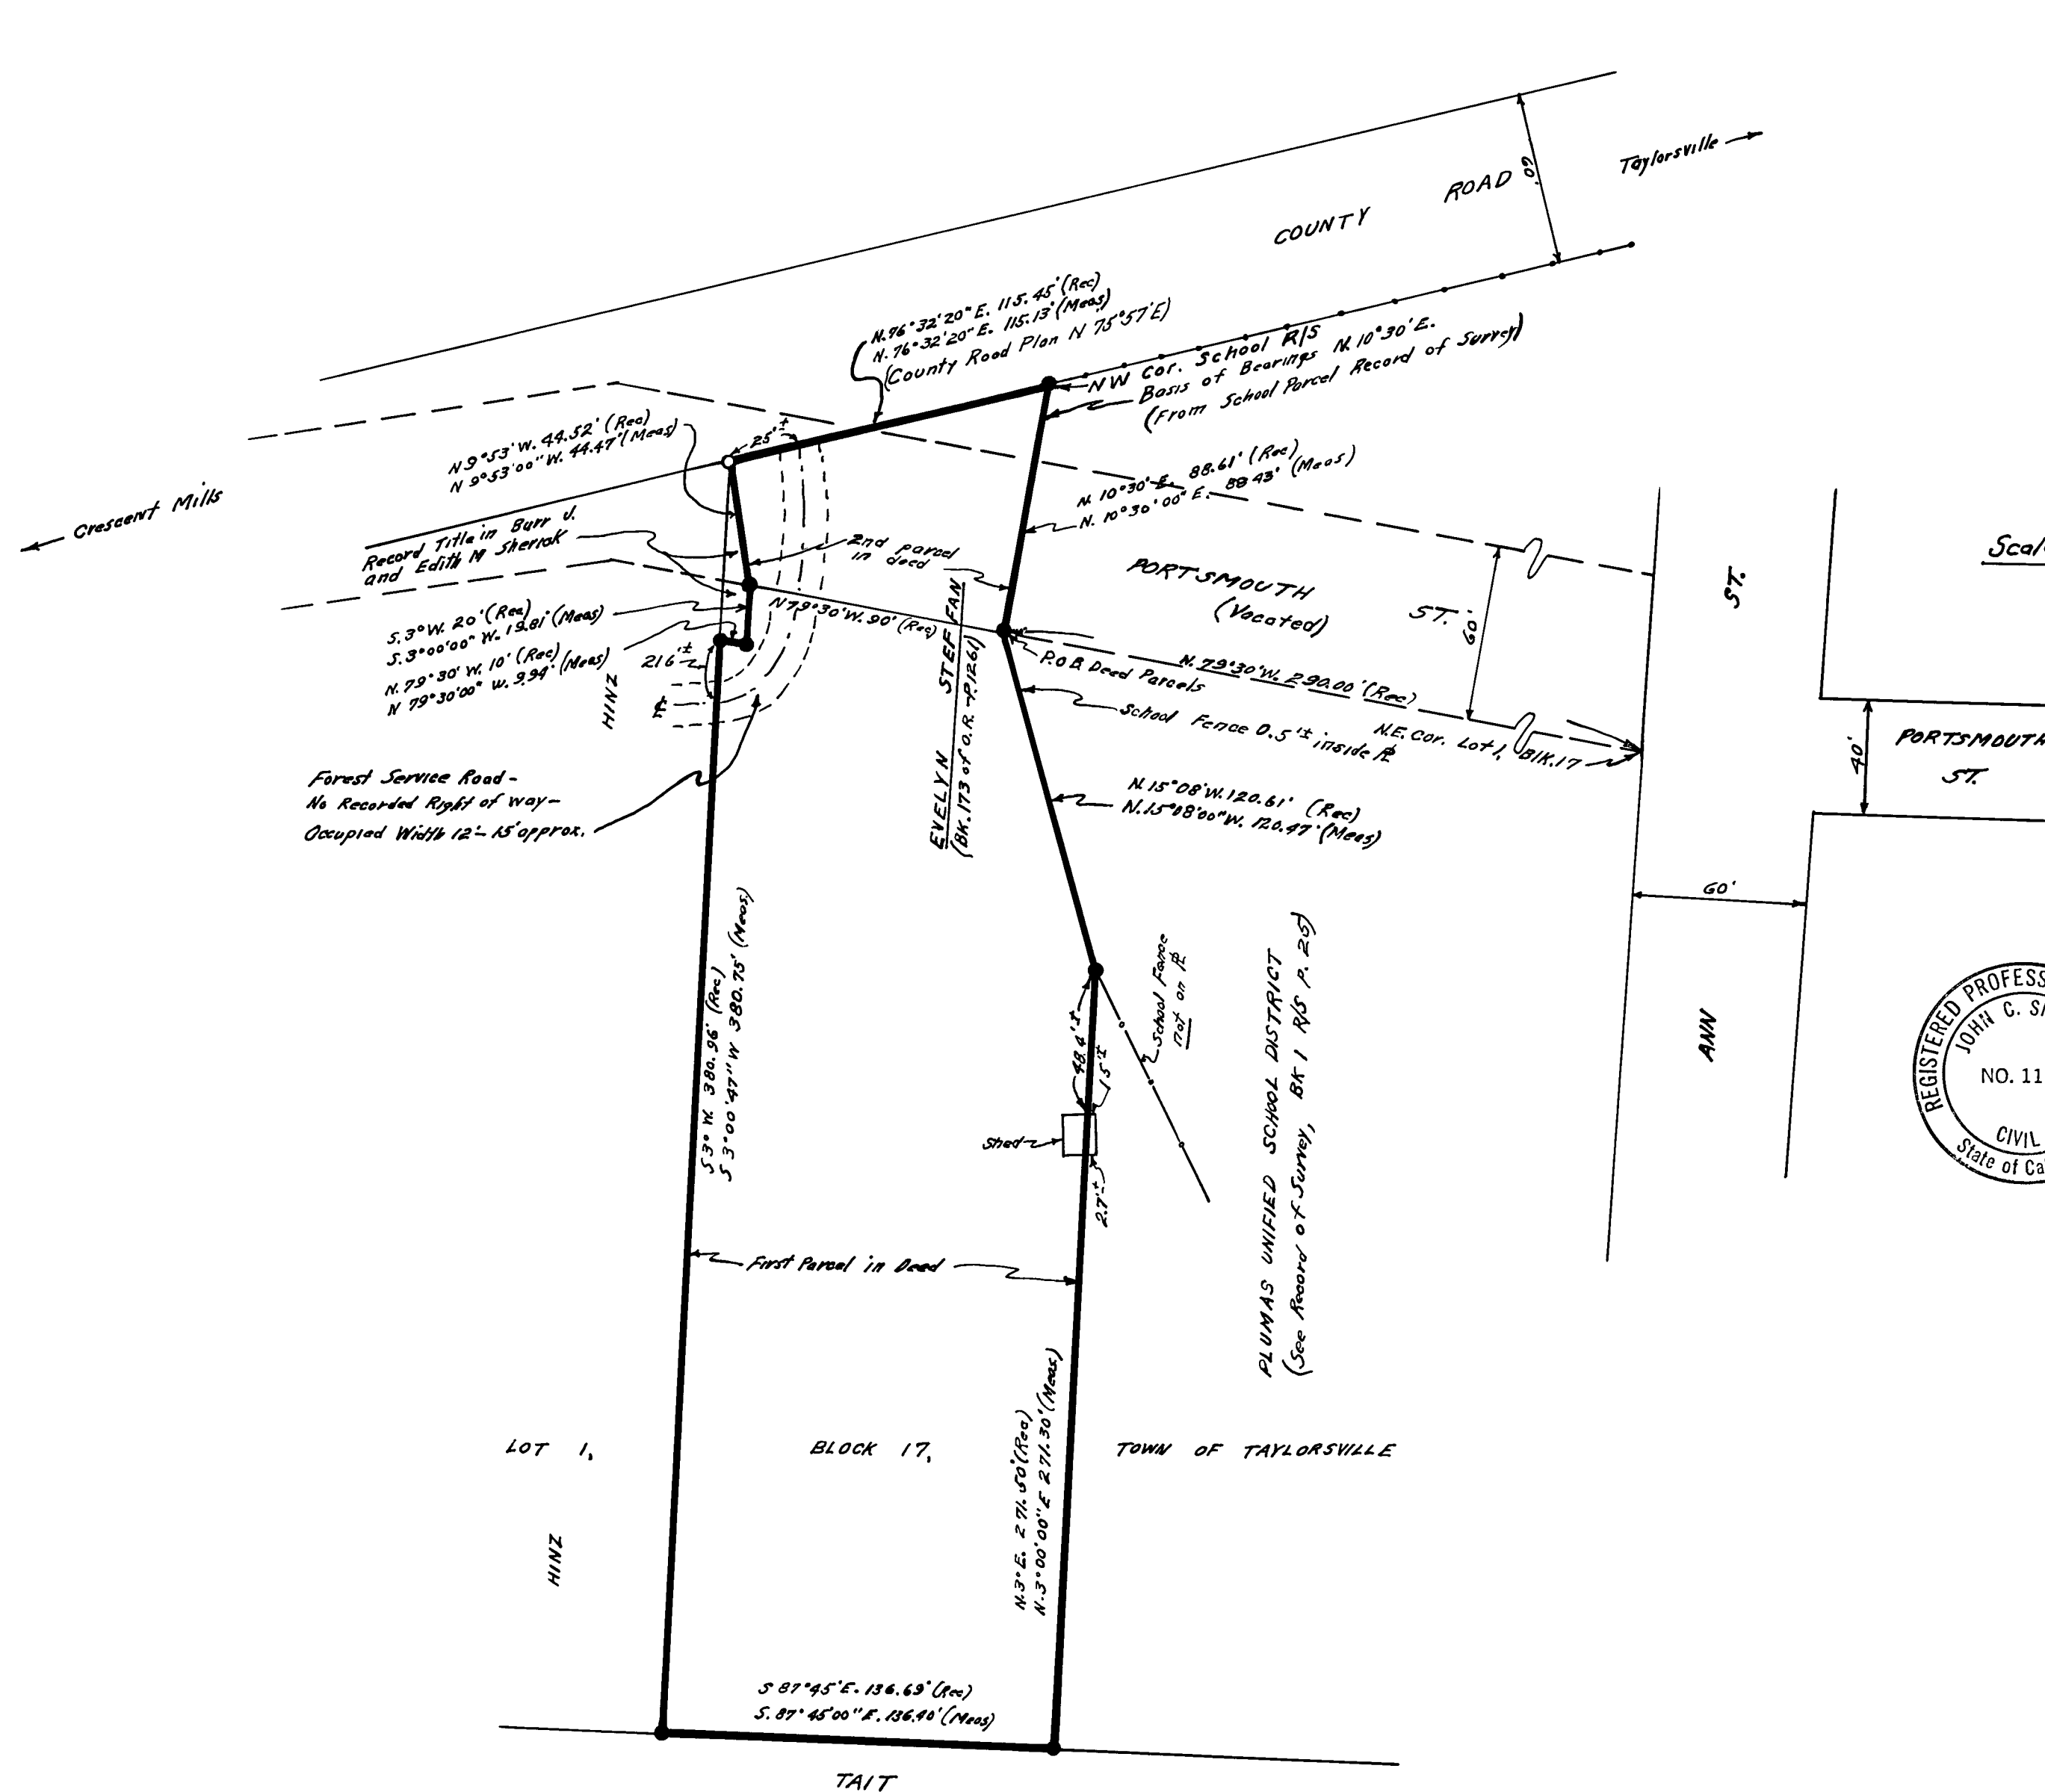

- LEGEND**
- Found 3/4" Iron Pipe and Tag R.C.E. 7294
 - o Found 3/4" Iron Pipe and Plug (untagged)
 - Rec. Record (Deed record data unless indicated otherwise)
 - Meas. Measured
 - O.R. Official Records, Plumas County Records
 - Blk. Book
 - p. Page
 - R/S Record of Survey
 - Blk. Block

Scale 1" = 50'

SURVEYOR'S CERTIFICATE

This map correctly represents a survey made by me or under my direction in conformance with the requirements of the Land Surveyor's Act at the request of Evelyn Steffan.

This Record of Survey does not constitute a subdivision under Chapter 2, Article 3, Section 11535 of the Business and Professions Code.

John C. Simpson
John C. Simpson, R.C.E. No. 11173



COUNTY SURVEYOR'S CERTIFICATE

This map has been examined for conformance with the requirements of the Land Surveyor's Act this 21st day of November, 1966.

Lawrence J. Brock
Lawrence J. Brock, R.C.E. No. 13528
Plumas County Surveyor

RECORD OF SURVEY
OF
RESURVEY OF EVELYN STEFFAN PARCEL
TAYLORSVILLE - PLUMAS COUNTY CALIFORNIA
NOVEMBER 1966

RECORDER'S CERTIFICATE

Filed for record this 21st day of November, 1966,
at 3:20 P. M. in Book 3 of Records of Survey at
Page 79 at the request of John C. Simpson.

Ida Hogan Gronvold
Ida Hogan Gronvold
Plumas County Recorder

WITHIN LOT 1, BLOCK 17, TOWN OF TAYLORSVILLE
IN NW 1/4, NE 1/4, SEC 34, T. 26 N, R. 10 E. (M. D. M)
(See Plat, Town of Taylorsville, BK A. of Maps,
p. 45, Plumas County records)

Fee \$5.00
File No. 2354

JOHN C. SIMPSON P.E.
CIVIL ENGINEER
QUINCY, CALIFORNIA