


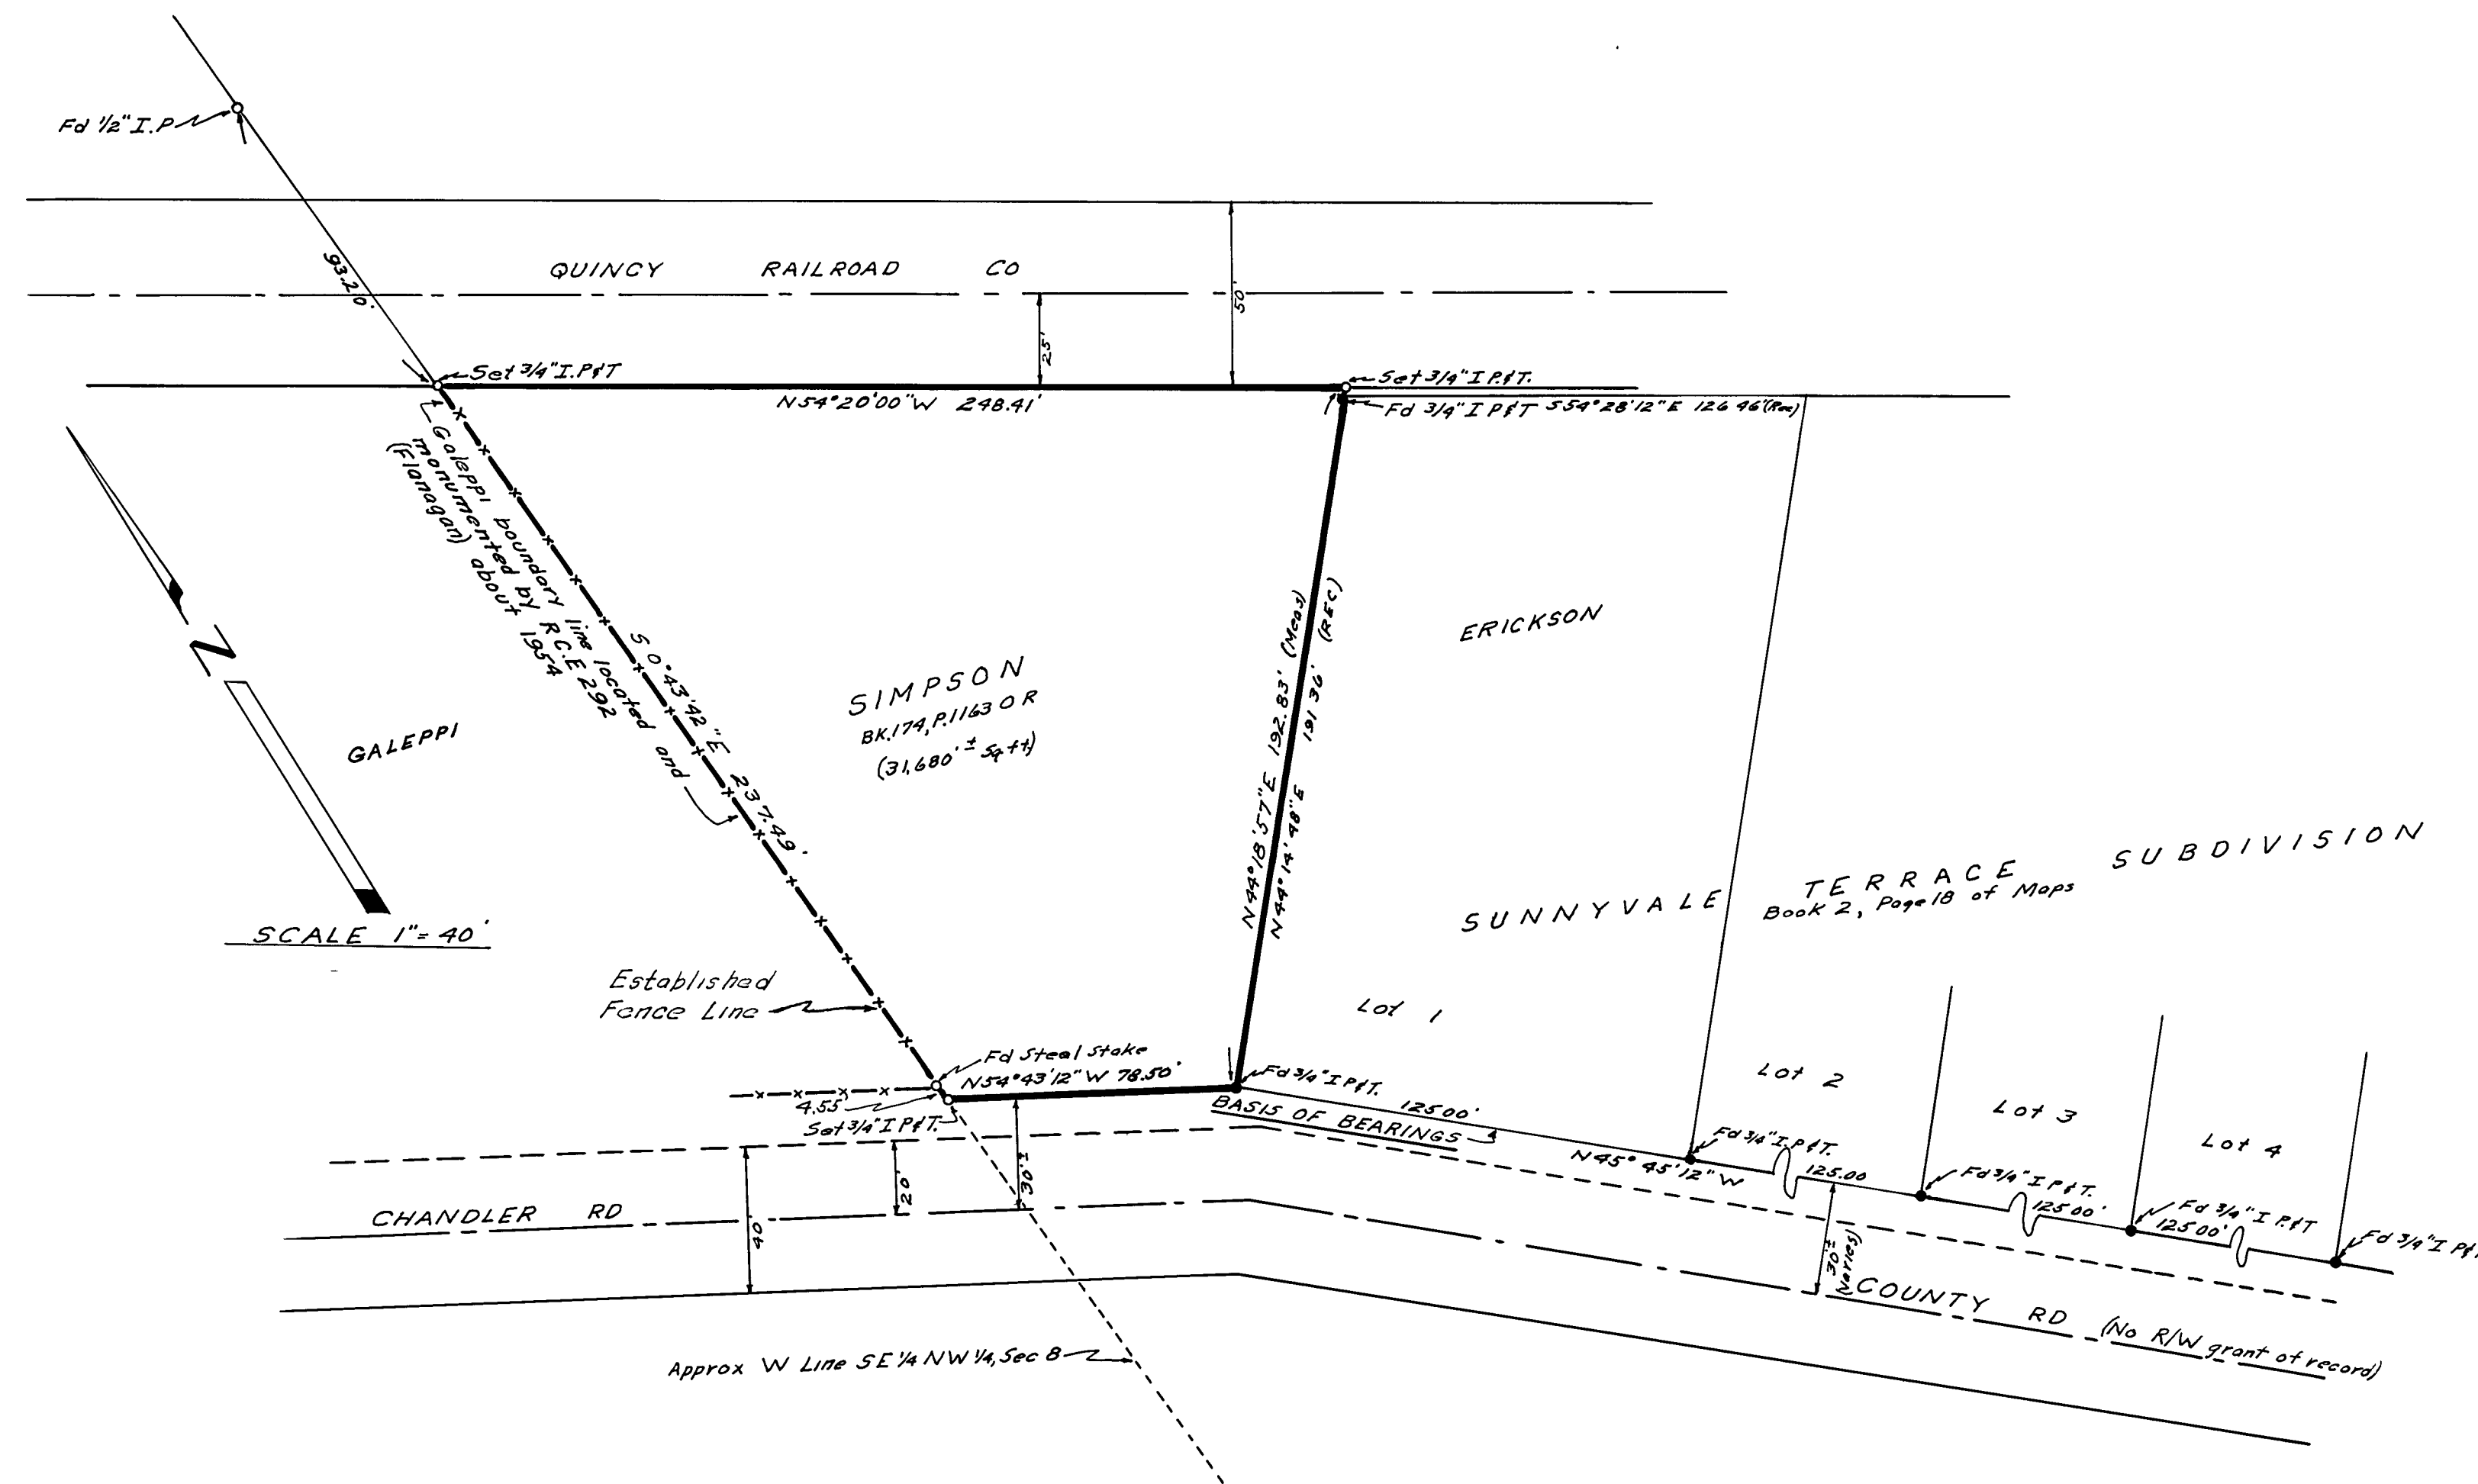

- LEGEND**
- Fd. Found
 - I.P. Iron Pipe
 - I.P.&T. Iron Pipe and Tag
 - Bk. Book
 - O.R. Official Records (Plumas County records)
 - Rd. Road
 - Rec. Record (Deed or Map)
 - Mens. Measured
 - Found 3/4" I.P.&T. R.E. 7294 (Grimes)
 - Set 3/4" I.P.&T. "John C. Simpson, R.C.E. 11173", except as noted

SURVEYOR'S CERTIFICATE

This map correctly represents a survey made by me or under my direction in conformance with the requirements of the Land Surveyor's Act at the request of John C. Simpson.

This Record of Survey does not constitute a subdivision under Chapter 2, Article 3, Section 11535 of the Business and Professions Code.

John C. Simpson
John C. Simpson
R.C.E. No. 11173



2794

COUNTY RECORDER'S CERTIFICATE

Filed for record this 11th day of January, 1967, at 2:55 P.M. in Book 3 of Records of Survey at Page 81 at the request of John C. Simpson.

Ida Hogen Gronvold
Ida Hogen Gronvold
Plumas County Recorder
By *Dehaaler, Deputy*

COUNTY SURVEYOR'S CERTIFICATE

This map has been examined for conformance with the requirements of the Land Surveyor's Act this 11 day of JANUARY, 1967.

Lawrence J. Brock
Lawrence J. Brock, R.C.E. No. 13528
Plumas County Surveyor

RECORD OF SURVEY

A PARCEL WITHIN SE 1/4, NW 1/4, SEC. 8, T. 24N, R. 10E (MDM)

PLUMAS COUNTY, CALIFORNIA

OWNERS JOHN C. AND EMILY M. SIMPSON

JANUARY 1967

Fee \$5.00
File No. _____

JOHN C. SIMPSON P.E.
CIVIL ENGINEER
QUINCY CALIFORNIA