


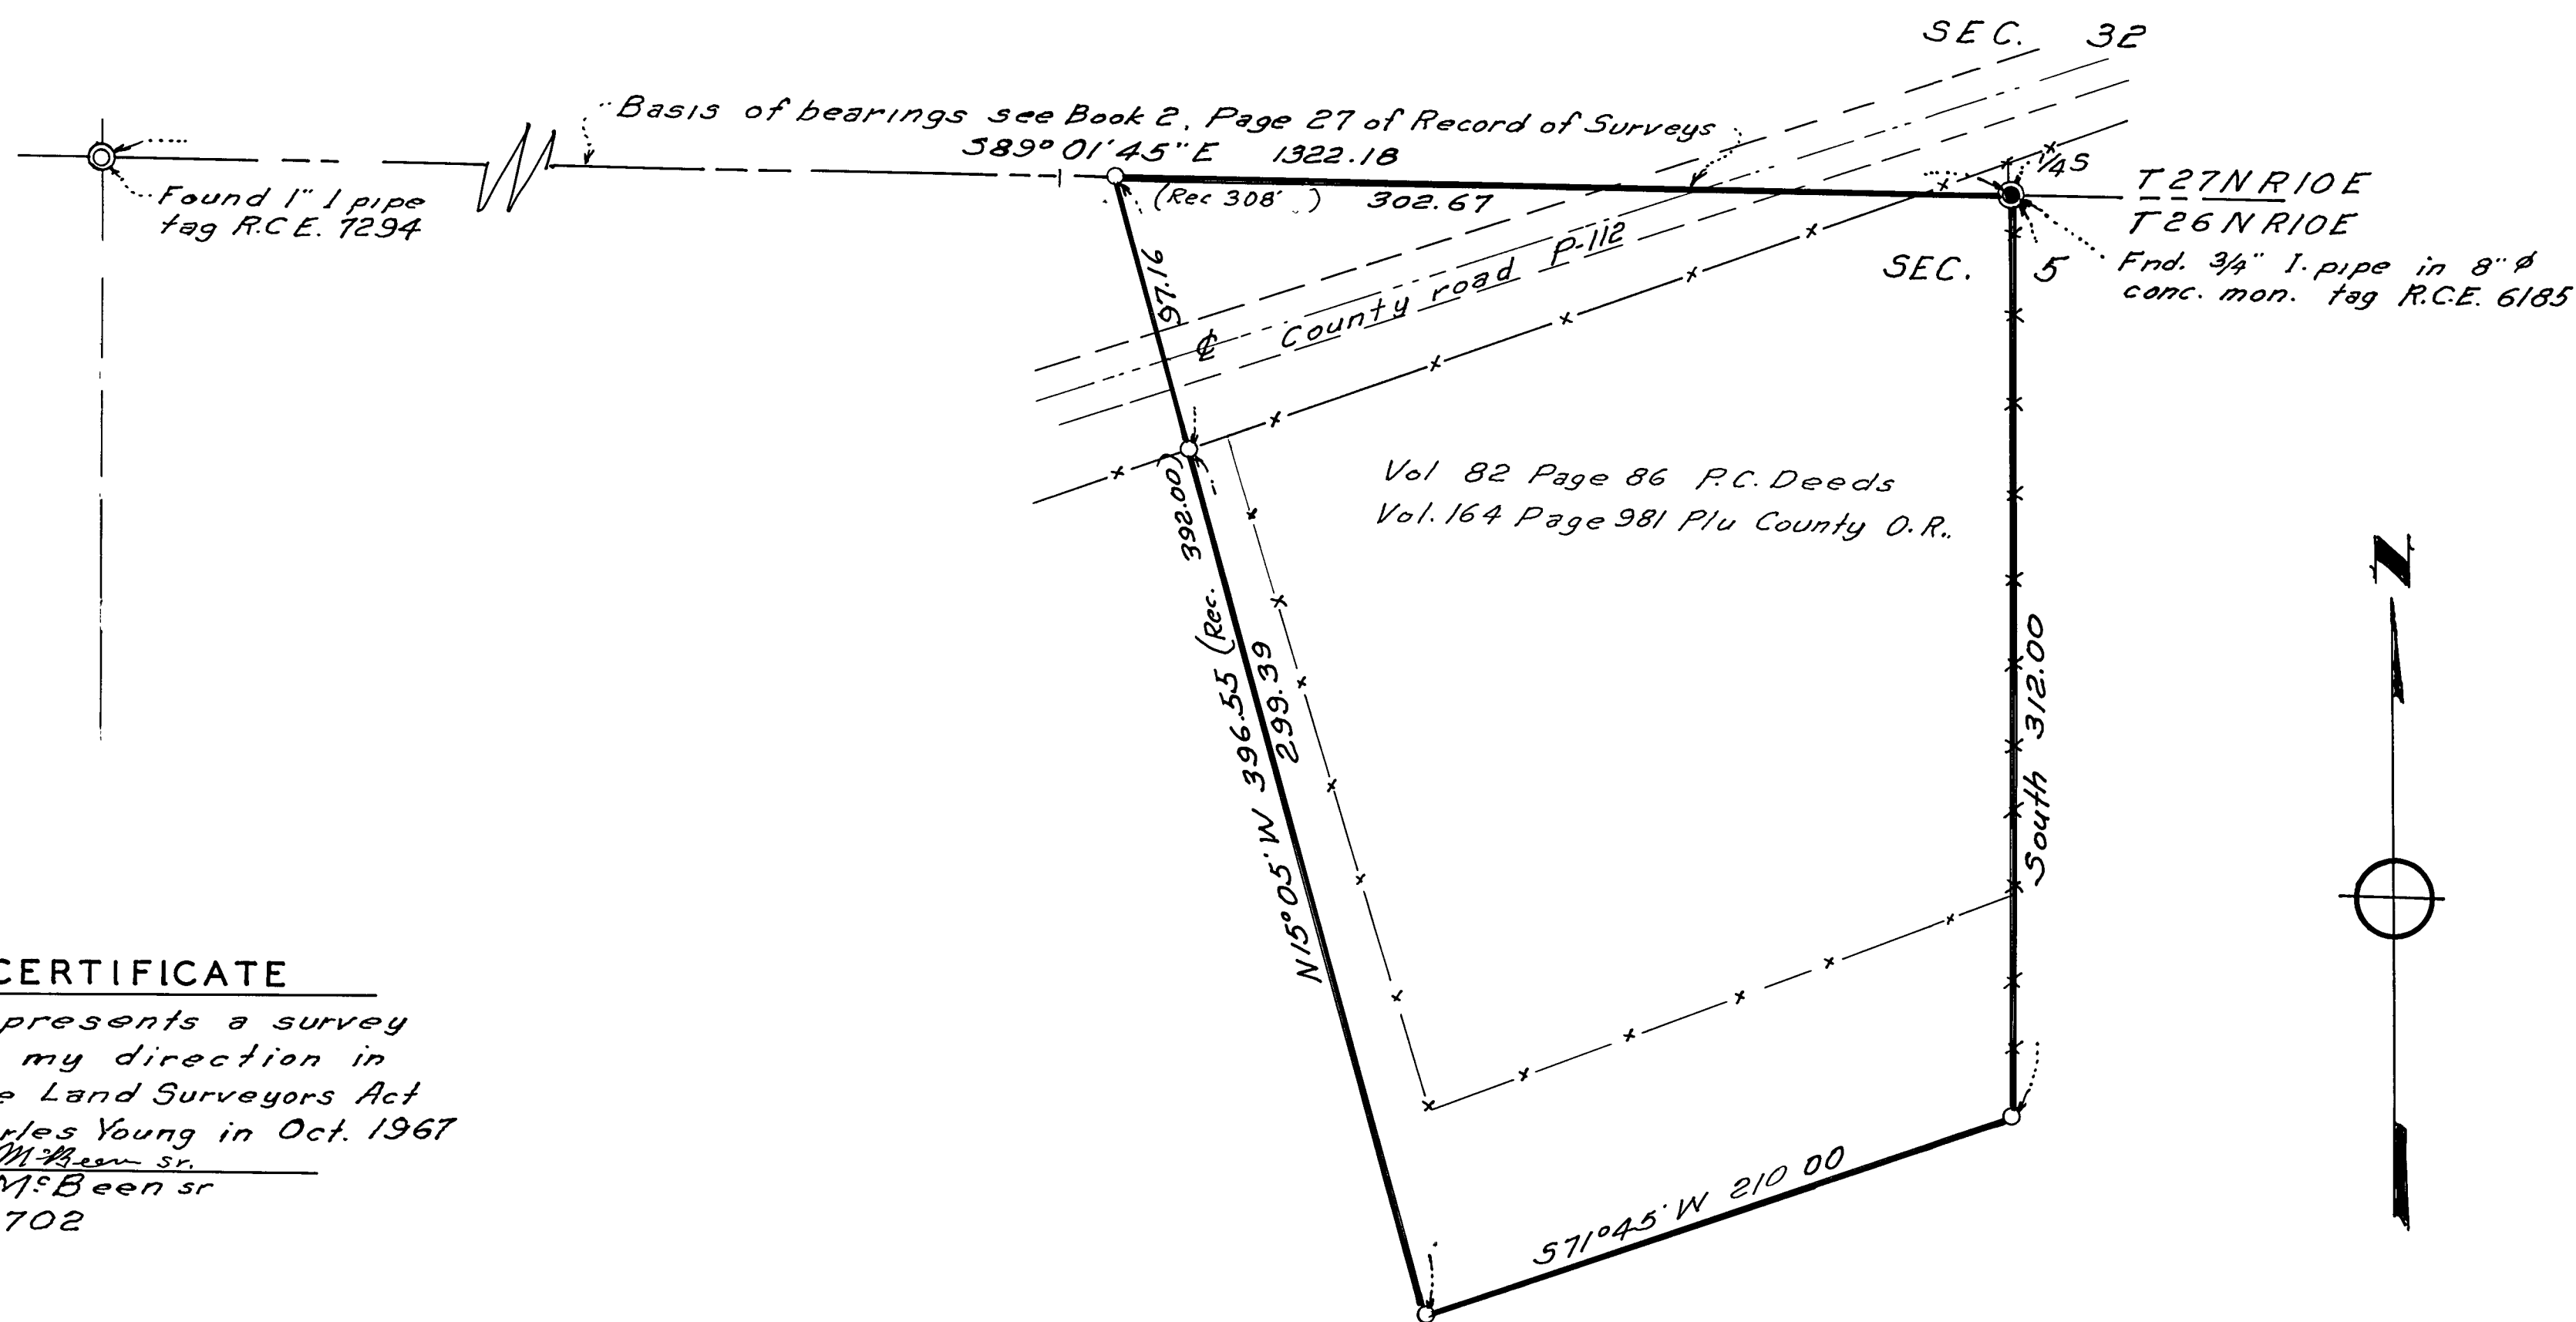

SURVEYOR'S CERTIFICATE

This map correctly represents a survey made by me or under my direction in conformance with the Land Surveyors Act at the request of Charles Young in Oct. 1967
Marcus J. M. Been sr.
Marcus J. M. Been sr
L.S. N° 2702

COUNTY SURVEYOR'S CERTIFICATE

This map has been examined for conformance with the requirements of the Land Surveyors Act this 28th day of November 1967
Lawrence J. Brock
Lawrence J. Brock
Plumas County Surveyor

RECORDER'S CERTIFICATE

Filed for Record this 28th day of Nov. 1967 at 11:40 A.M. in Book 3 of Record of Surveys at page 104 at the request of Marcus J. M. Been sr.

File N° 2383
Fee \$5.00

Ida Hogan Gronvold
Ida Hogan Gronvold
Plumas County Recorder

LEGEND:

O = 1/2" x 18" Iron pipe set tag #2702 L.S.
* * * * * Fence

RECORD OF SURVEY

PORTION OF THE NE 1/4 OF THE NW 1/4
OF SEC. 5, T.26 N. R.10 E. M.D.M.
SURVEY FOR CHARLES YOUNG
SCALE 1" = 50'