

LEGEND
 ○ 3/4" I pipe found
 ● 5' T iron fence post set
 ○ 6" Conc Mon found
 M. & R: Meas. & Record

SURVEYOR'S CERTIFICATE

This map correctly represents a survey made by me or under my direction in conformance with the Land Surveyors Act at the request of Rita Harriet Van Deren Anderson in Oct. & Nov. 1967

Marcus J. McBeens sr.
 Marcus J. McBeens sr.
 L.S. #2702

COUNTY SURVEYOR'S CERTIFICATE

This map has been examined for conformance with the requirements of the Land Surveyors Act this 14th day of March 1968


Darrell P. Payne, RCE 8596
 Lawrence J. Brock
 Asst. Plumas County Surveyor

RECORDER'S CERTIFICATE

Filed for Record this 15th day of March 1968 at 10:40 A.M. in Book 3 of Record of Surveys at page 111 at the request of Marcus J. McBeens sr.

File No 3314
 Fee \$5.00

Ida Hogan Gronwald
 Ida Hogan Gronwald
 Plumas County Recorder

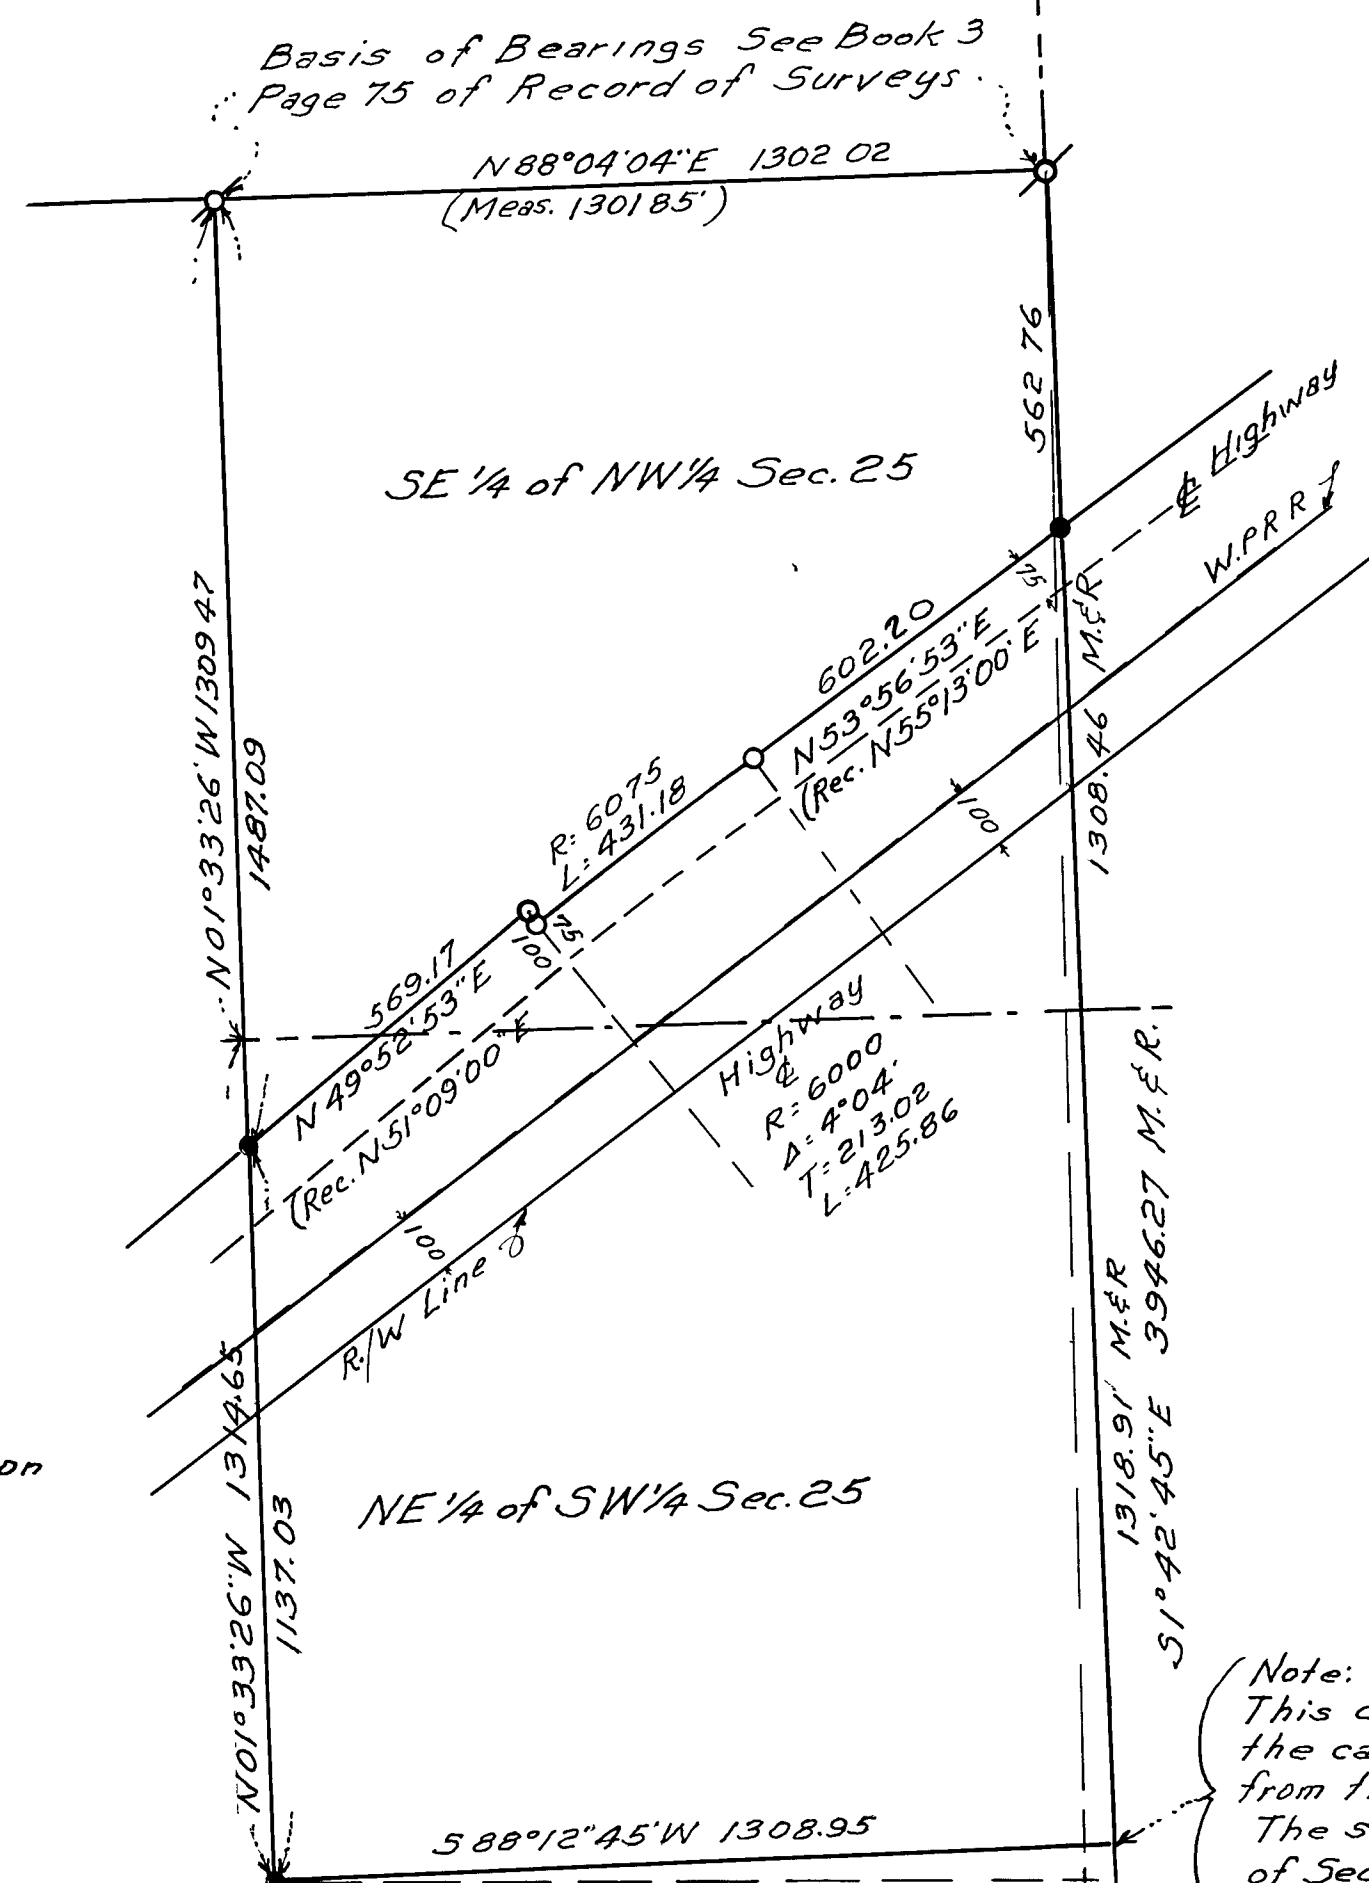

RECORD OF SURVEY

PORTION OF THE SE 1/4 OF THE NW 1/4
 & PORTION OF THE NE 1/4 OF THE SW 1/4
 OF SEC. 25 T. 26 N. R. 9 E. M.D.M.
 SURVEY FOR RITA HARRIET VAN
 DEREN ANDERSON
 SCALE 1" = 300'