

NOTES

BASIS OF BEARING IS NORTH EDGE OF FIRST AVE
AS PER PORTOLA CITY MAP.

LEGEND

FOUND EXIST MONUMENT

SET 1/2" IP TAGGED LS 3297

SURVEYOR'S CERTIFICATE

THIS MAP CORRECTLY REPRESENTS A SURVEY MADE BY ME
OR UNDER MY DIRECTION IN CONFORMANCE WITH THE
REQUIREMENTS OF THE LAND SURVEYOR'S ACT AT THE REQUEST
OF MRS. PACKARD IN JULY 1968.

Gerald C. Henderson

GERALD C. HENDERSON LS 3297

COUNTY SURVEYOR'S CERTIFICATE

THIS MAP HAS BEEN EXAMINED FOR CONFORMANCE WITH
THE REQUIREMENTS OF THE LAND SURVEYORS ACT THIS
15th DAY OF August 1968.

1968.
Darrell P Payne RLE 8596

COUNTY SURVEYOR

RECORDER'S CERTIFICATE

FILED THIS 20th DAY OF August, 1968 AT 2:10 P.M.
IN BOOK 3 OF RECORD OF SURVEYS AT PAGE 115,
AT THE REQUEST OF GERALD C. HENDERSON.

RECORDING No 993 FEE 5.00

Ida Logan Snowman
 COUNTY RECORDER
 Duluth, Oregon

RECORD OF SURVEY

IN SECTION 1

T. 22 N., R. 13 E., M.D. B. & M.

A PORTION OF LOTS 3 & 4, BLOCK 11

ALSO KNOWN AS 216 FIRST AVENUE

CITY OF PORTOLA


PLUMAS COUNTY, CALIFORNIA

A SURVEY OF THE LAND OF MRS. ETHEL T. PACKARD
1603 EAST BAY DRIVE
OLYMPIA, WASHINGTON

SCALE 1" = 20'

GERALD C. HENDERSON
LICENSED LAND SURVEYOR

P.O. Box 13, PORTOLA, CA. 96122
836-2516

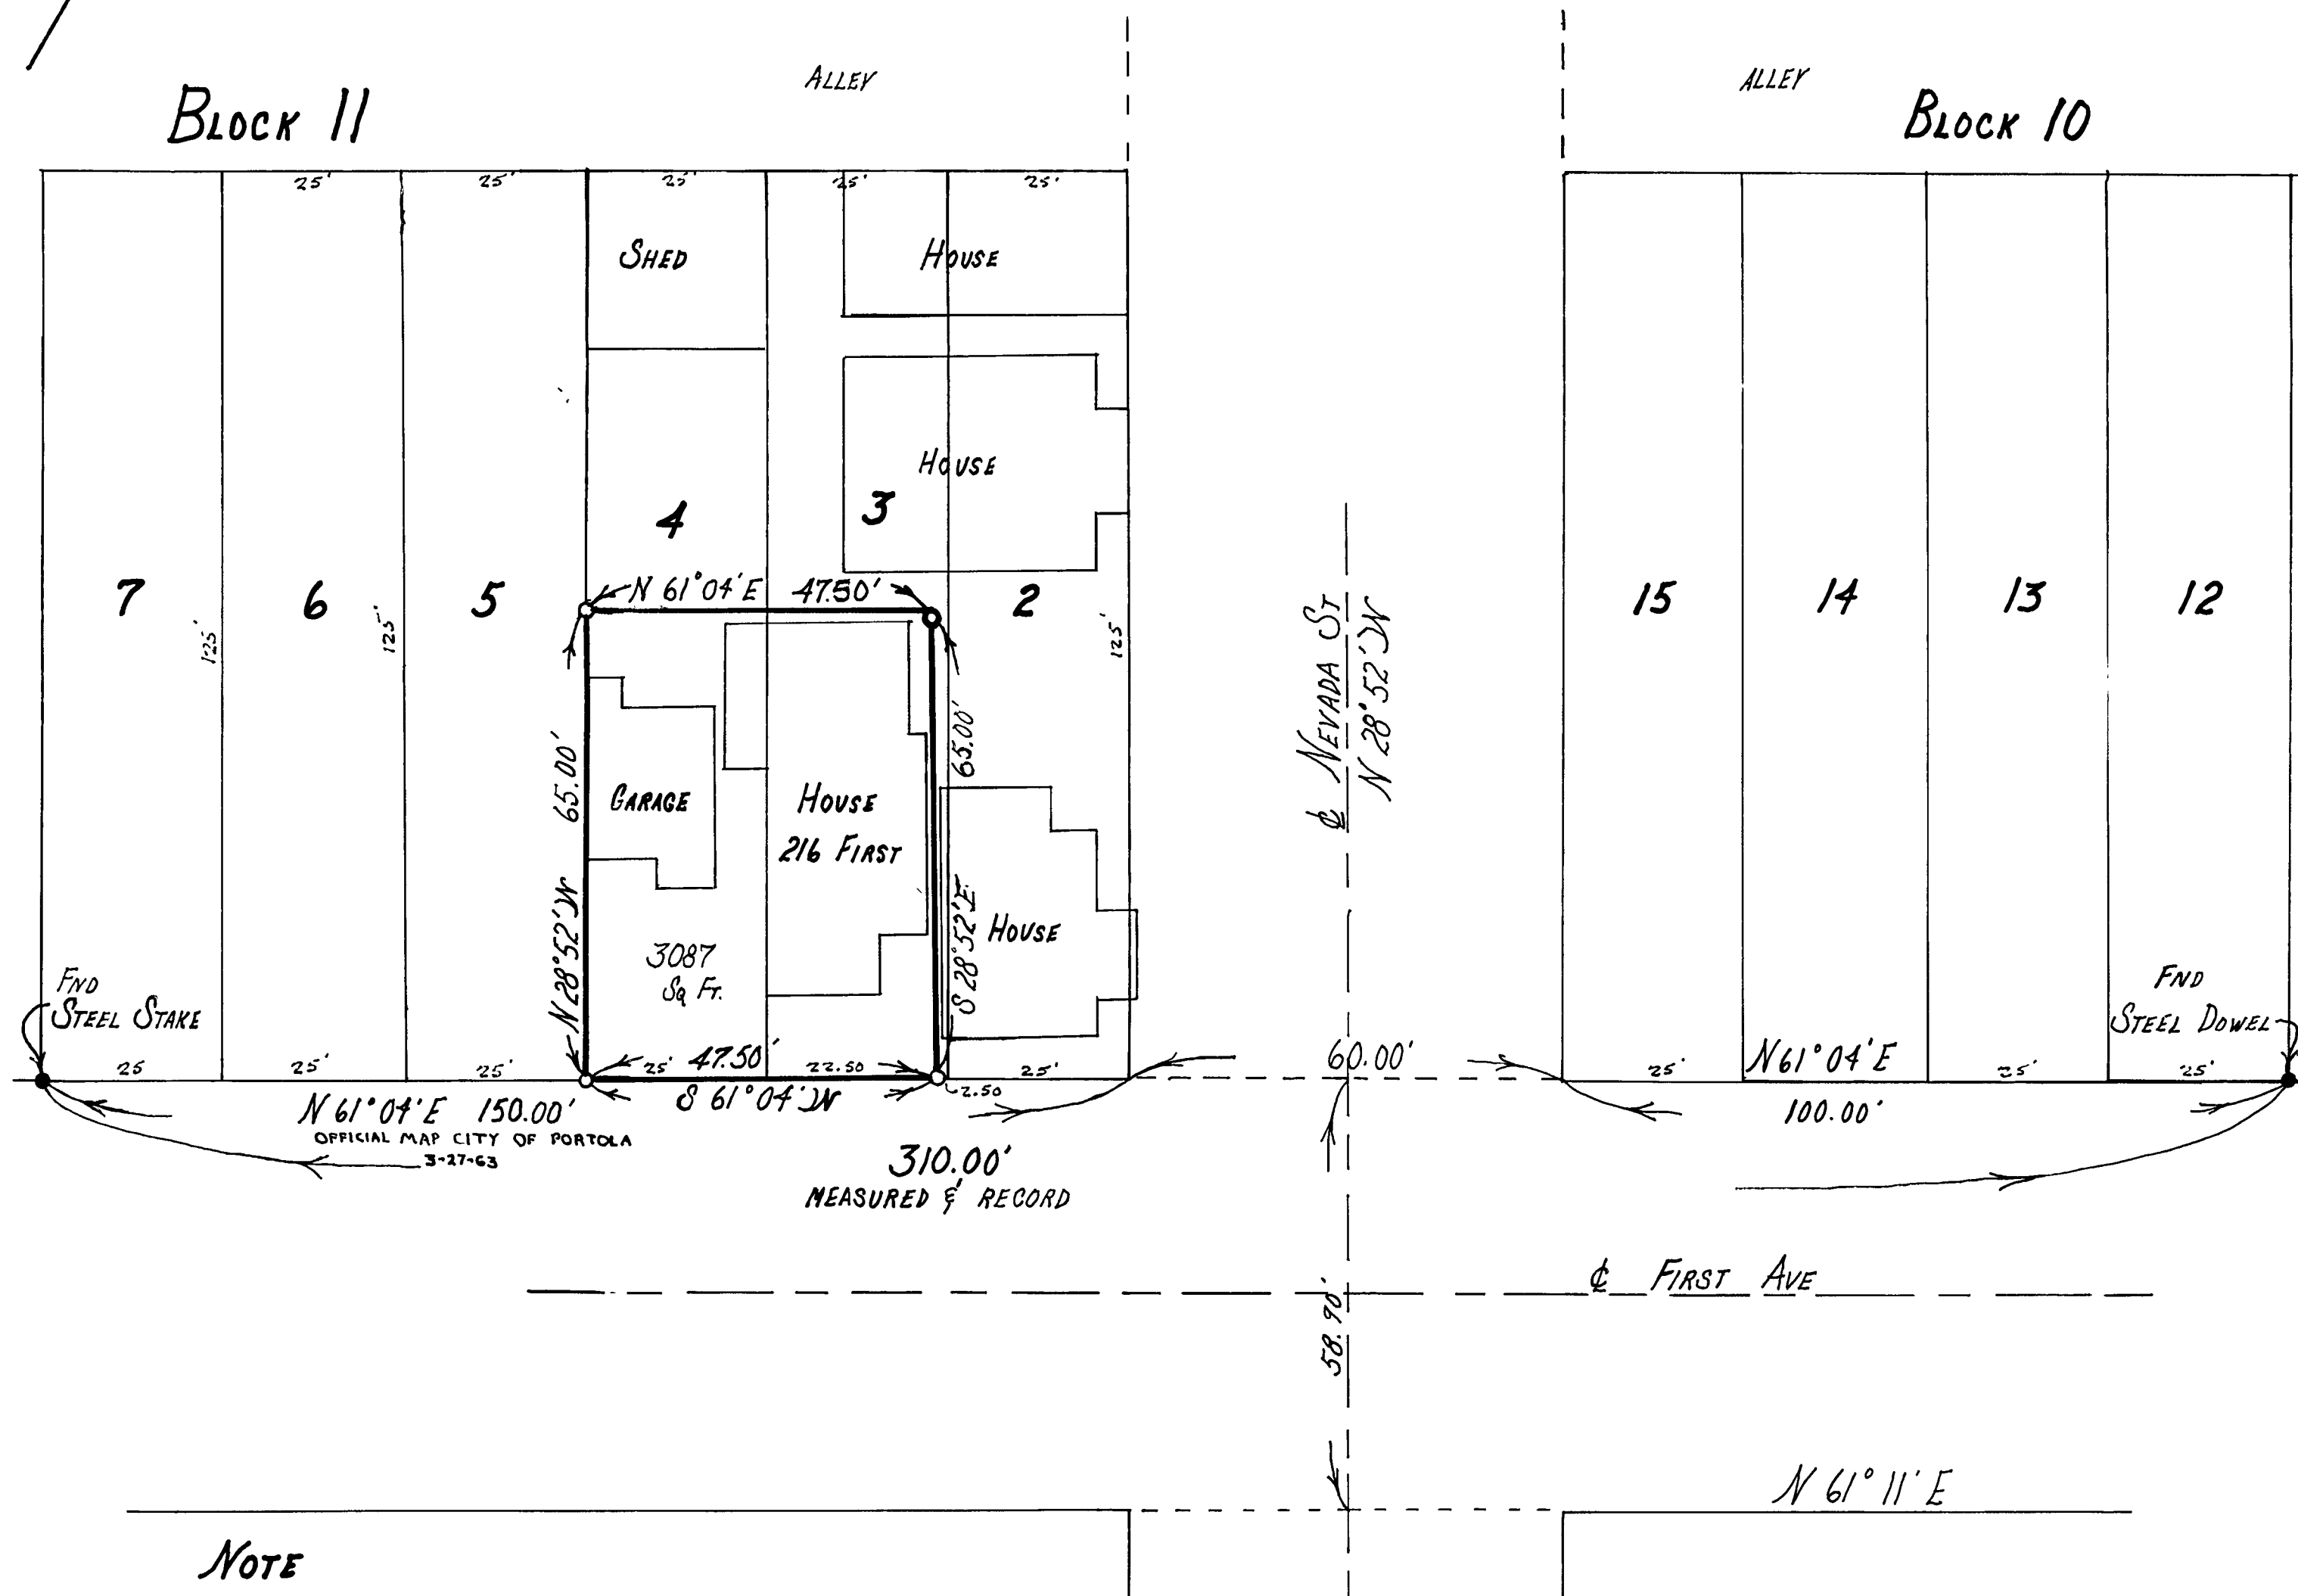

NOTE

LOT SPLIT AS SHOWN, APPROVED BY CITY OF PORTOLA
PLANNING COMMISSION JULY 22, 1968

Irwin E. Joy
CHAIRMAN

Block 9

Block 8