
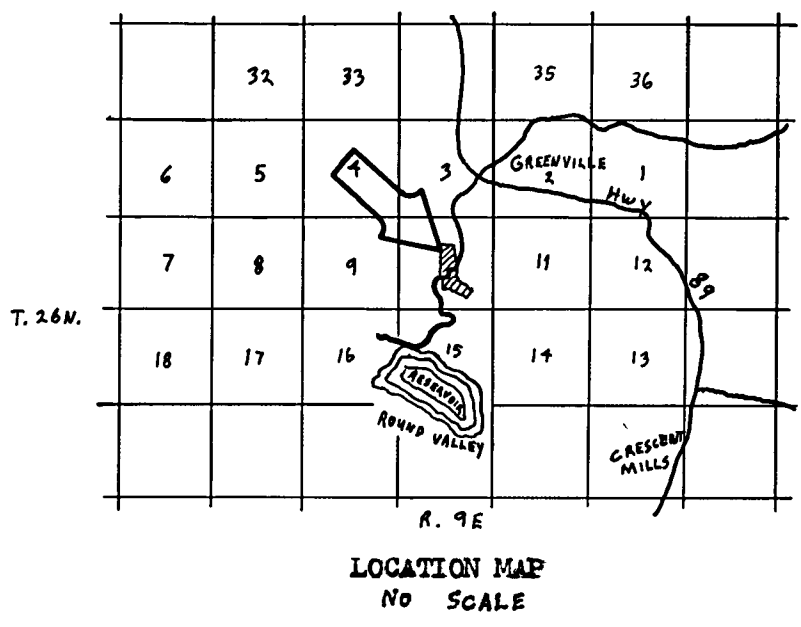


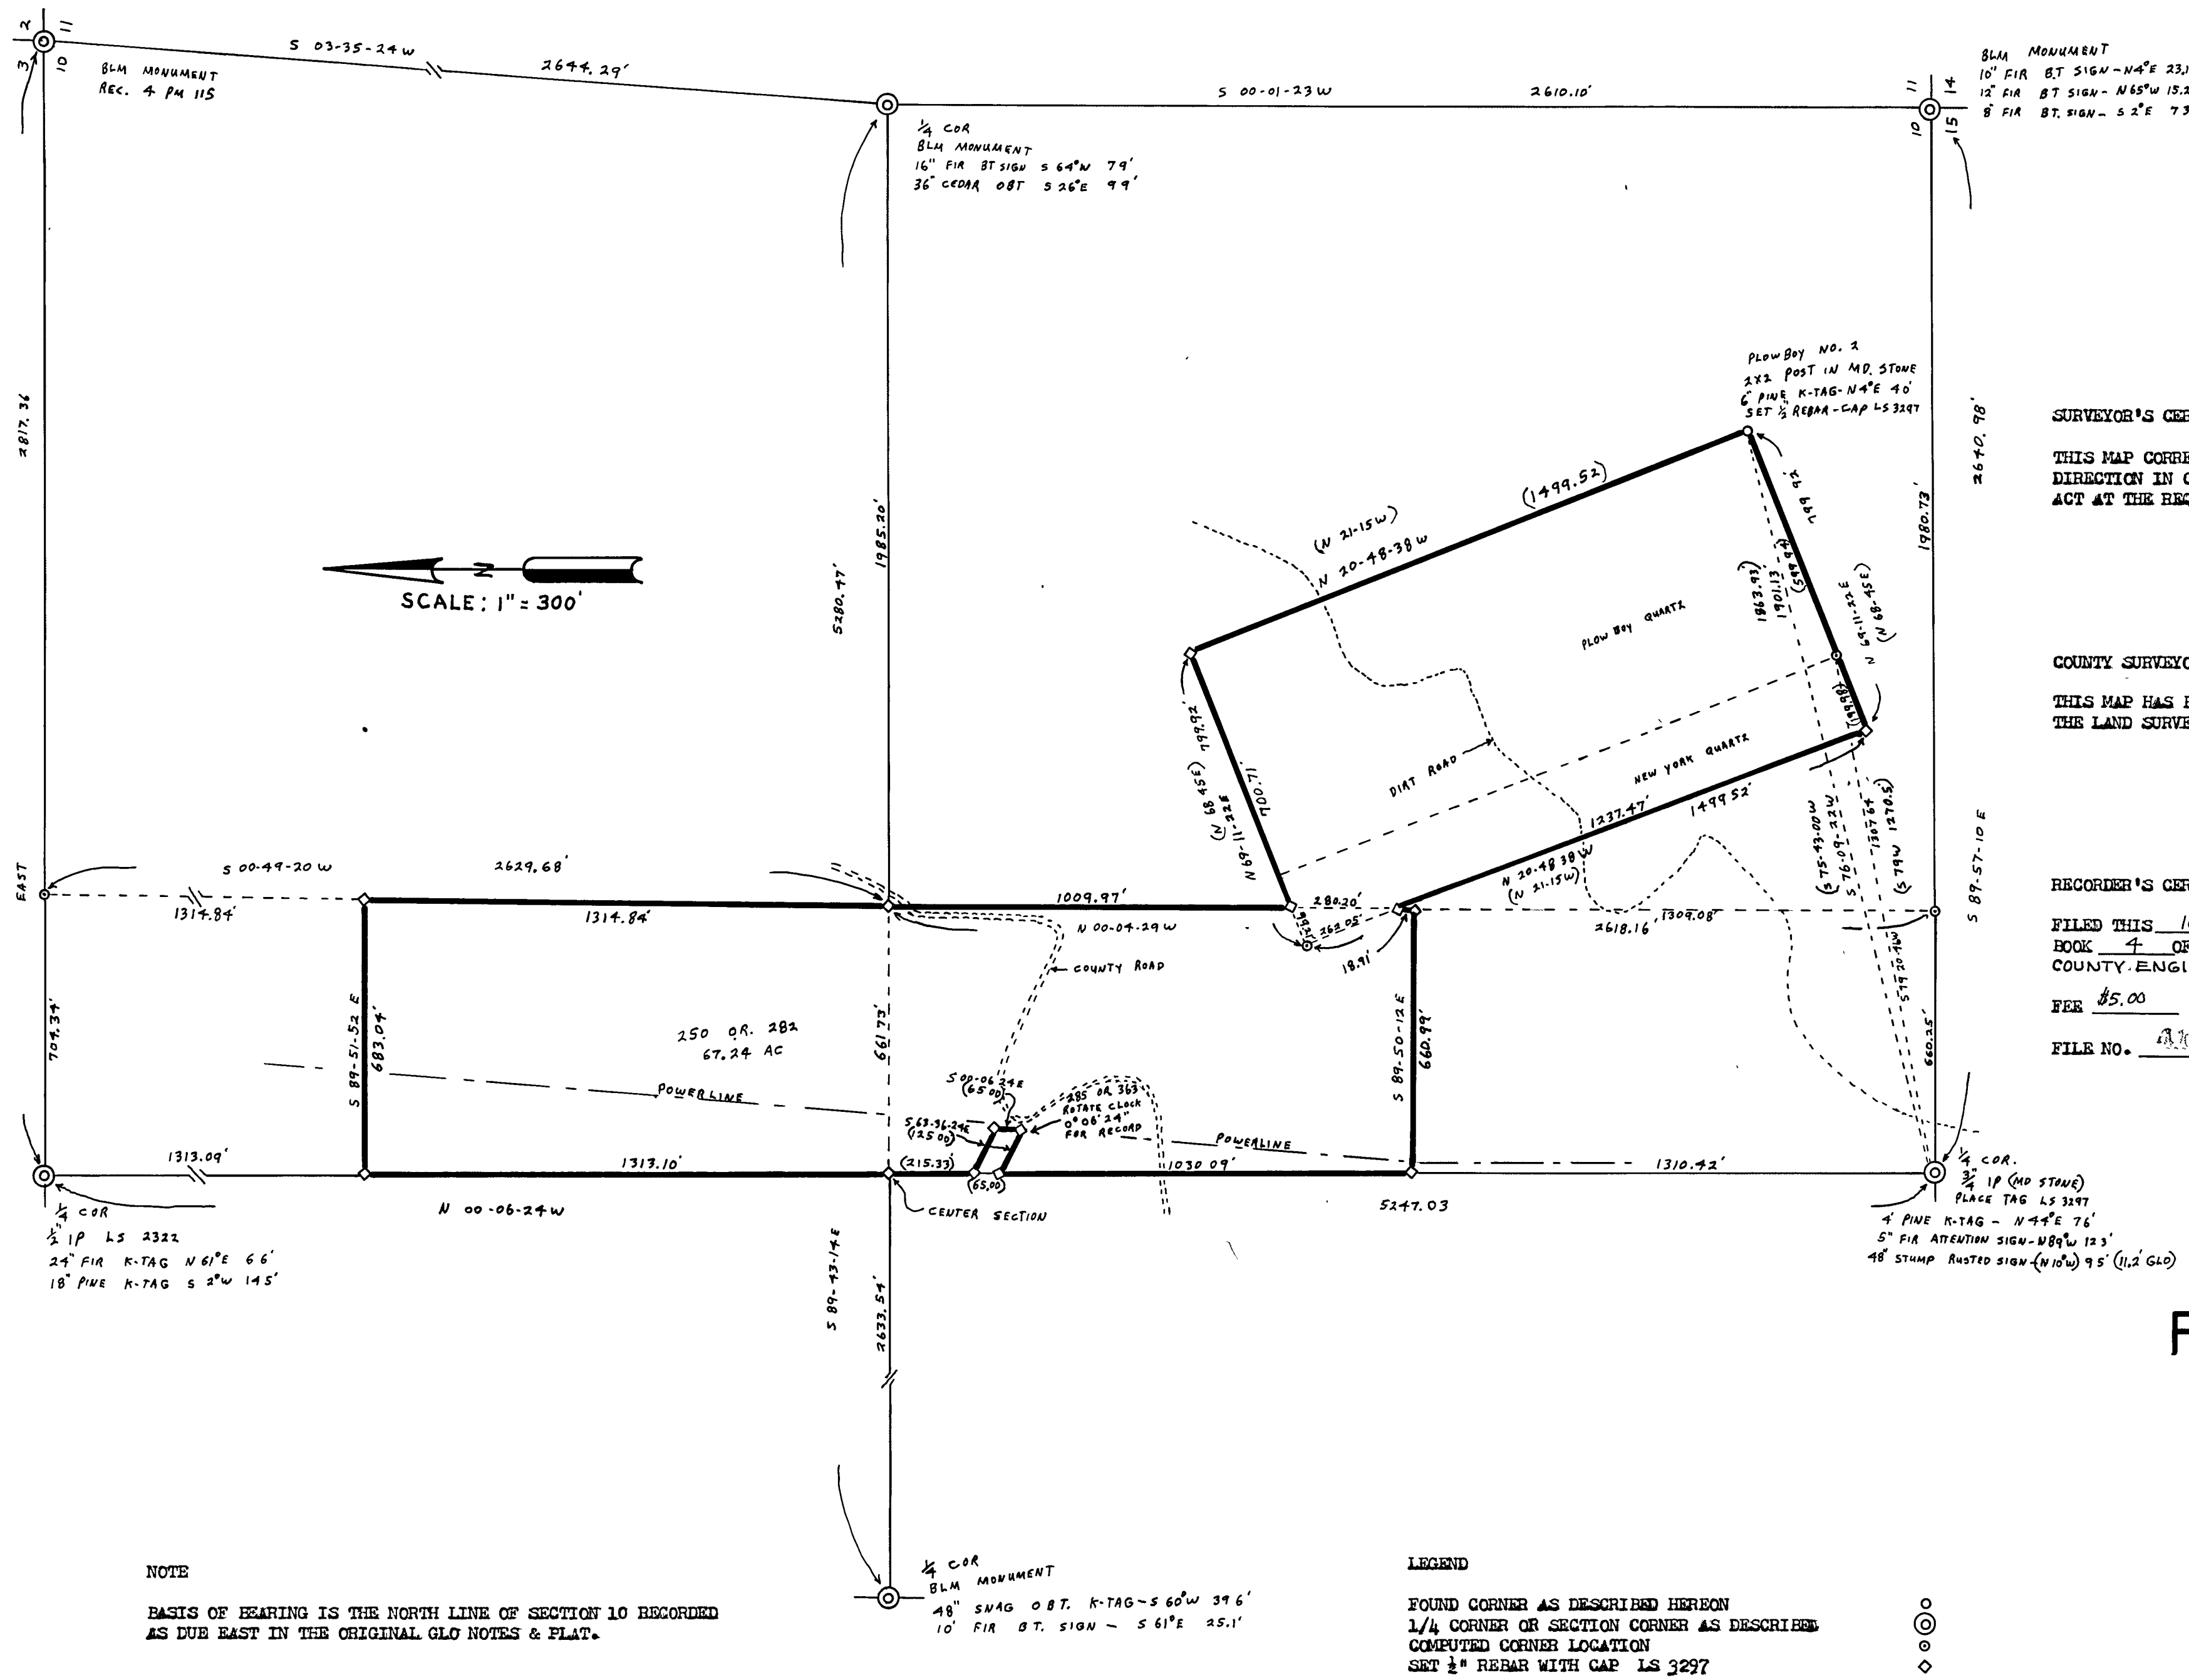

SURVEYOR'S CERTIFICATE

THIS MAP CORRECTLY REPRESENTS A SURVEY MADE BY ME OR UNDER MY DIRECTION IN CONFORMANCE WITH THE REQUIREMENTS OF THE LAND SURVEYOR'S ACT AT THE REQUEST OF FLOYD AUSTIN IN AUGUST 1977.

Gerald C. Henderson
GERALD C. HENDERSON LS 3297

COUNTY SURVEYOR'S CERTIFICATE

THIS MAP HAS BEEN EXAMINED FOR CONFORMANCE WITH THE REQUIREMENTS OF THE LAND SURVEYOR'S ACT THIS 8th DAY OF November, 1977.

Samuel J. Fife
PLUMAS COUNTY SURVEYOR

RECORDER'S CERTIFICATE

FILED THIS 10th DAY OF Nov., 1977, AT 9:00 A.M. IN BOOK 4 OF RECORD OF SURVEYS, AT PAGE 139, AT THE REQUEST OF COUNTY ENGINEER.

RAYNELLE SLATEN
COUNTY RECORDER

FEE \$5.00
FILE NO. 118

BY *Karbee, Dale*
DEPUTY

RECORD OF SURVEY

FOR
FLOYD AUSTIN AUGUST 1977
PORTION OF SECTION 10, T. 26N., R. 9E., MM
PLUMAS COUNTY, CALIFORNIA

GERALD C. HENDERSON
LICENSED LAND SURVEYOR
P. O. BOX 13
PORTOLA, CALIFORNIA