


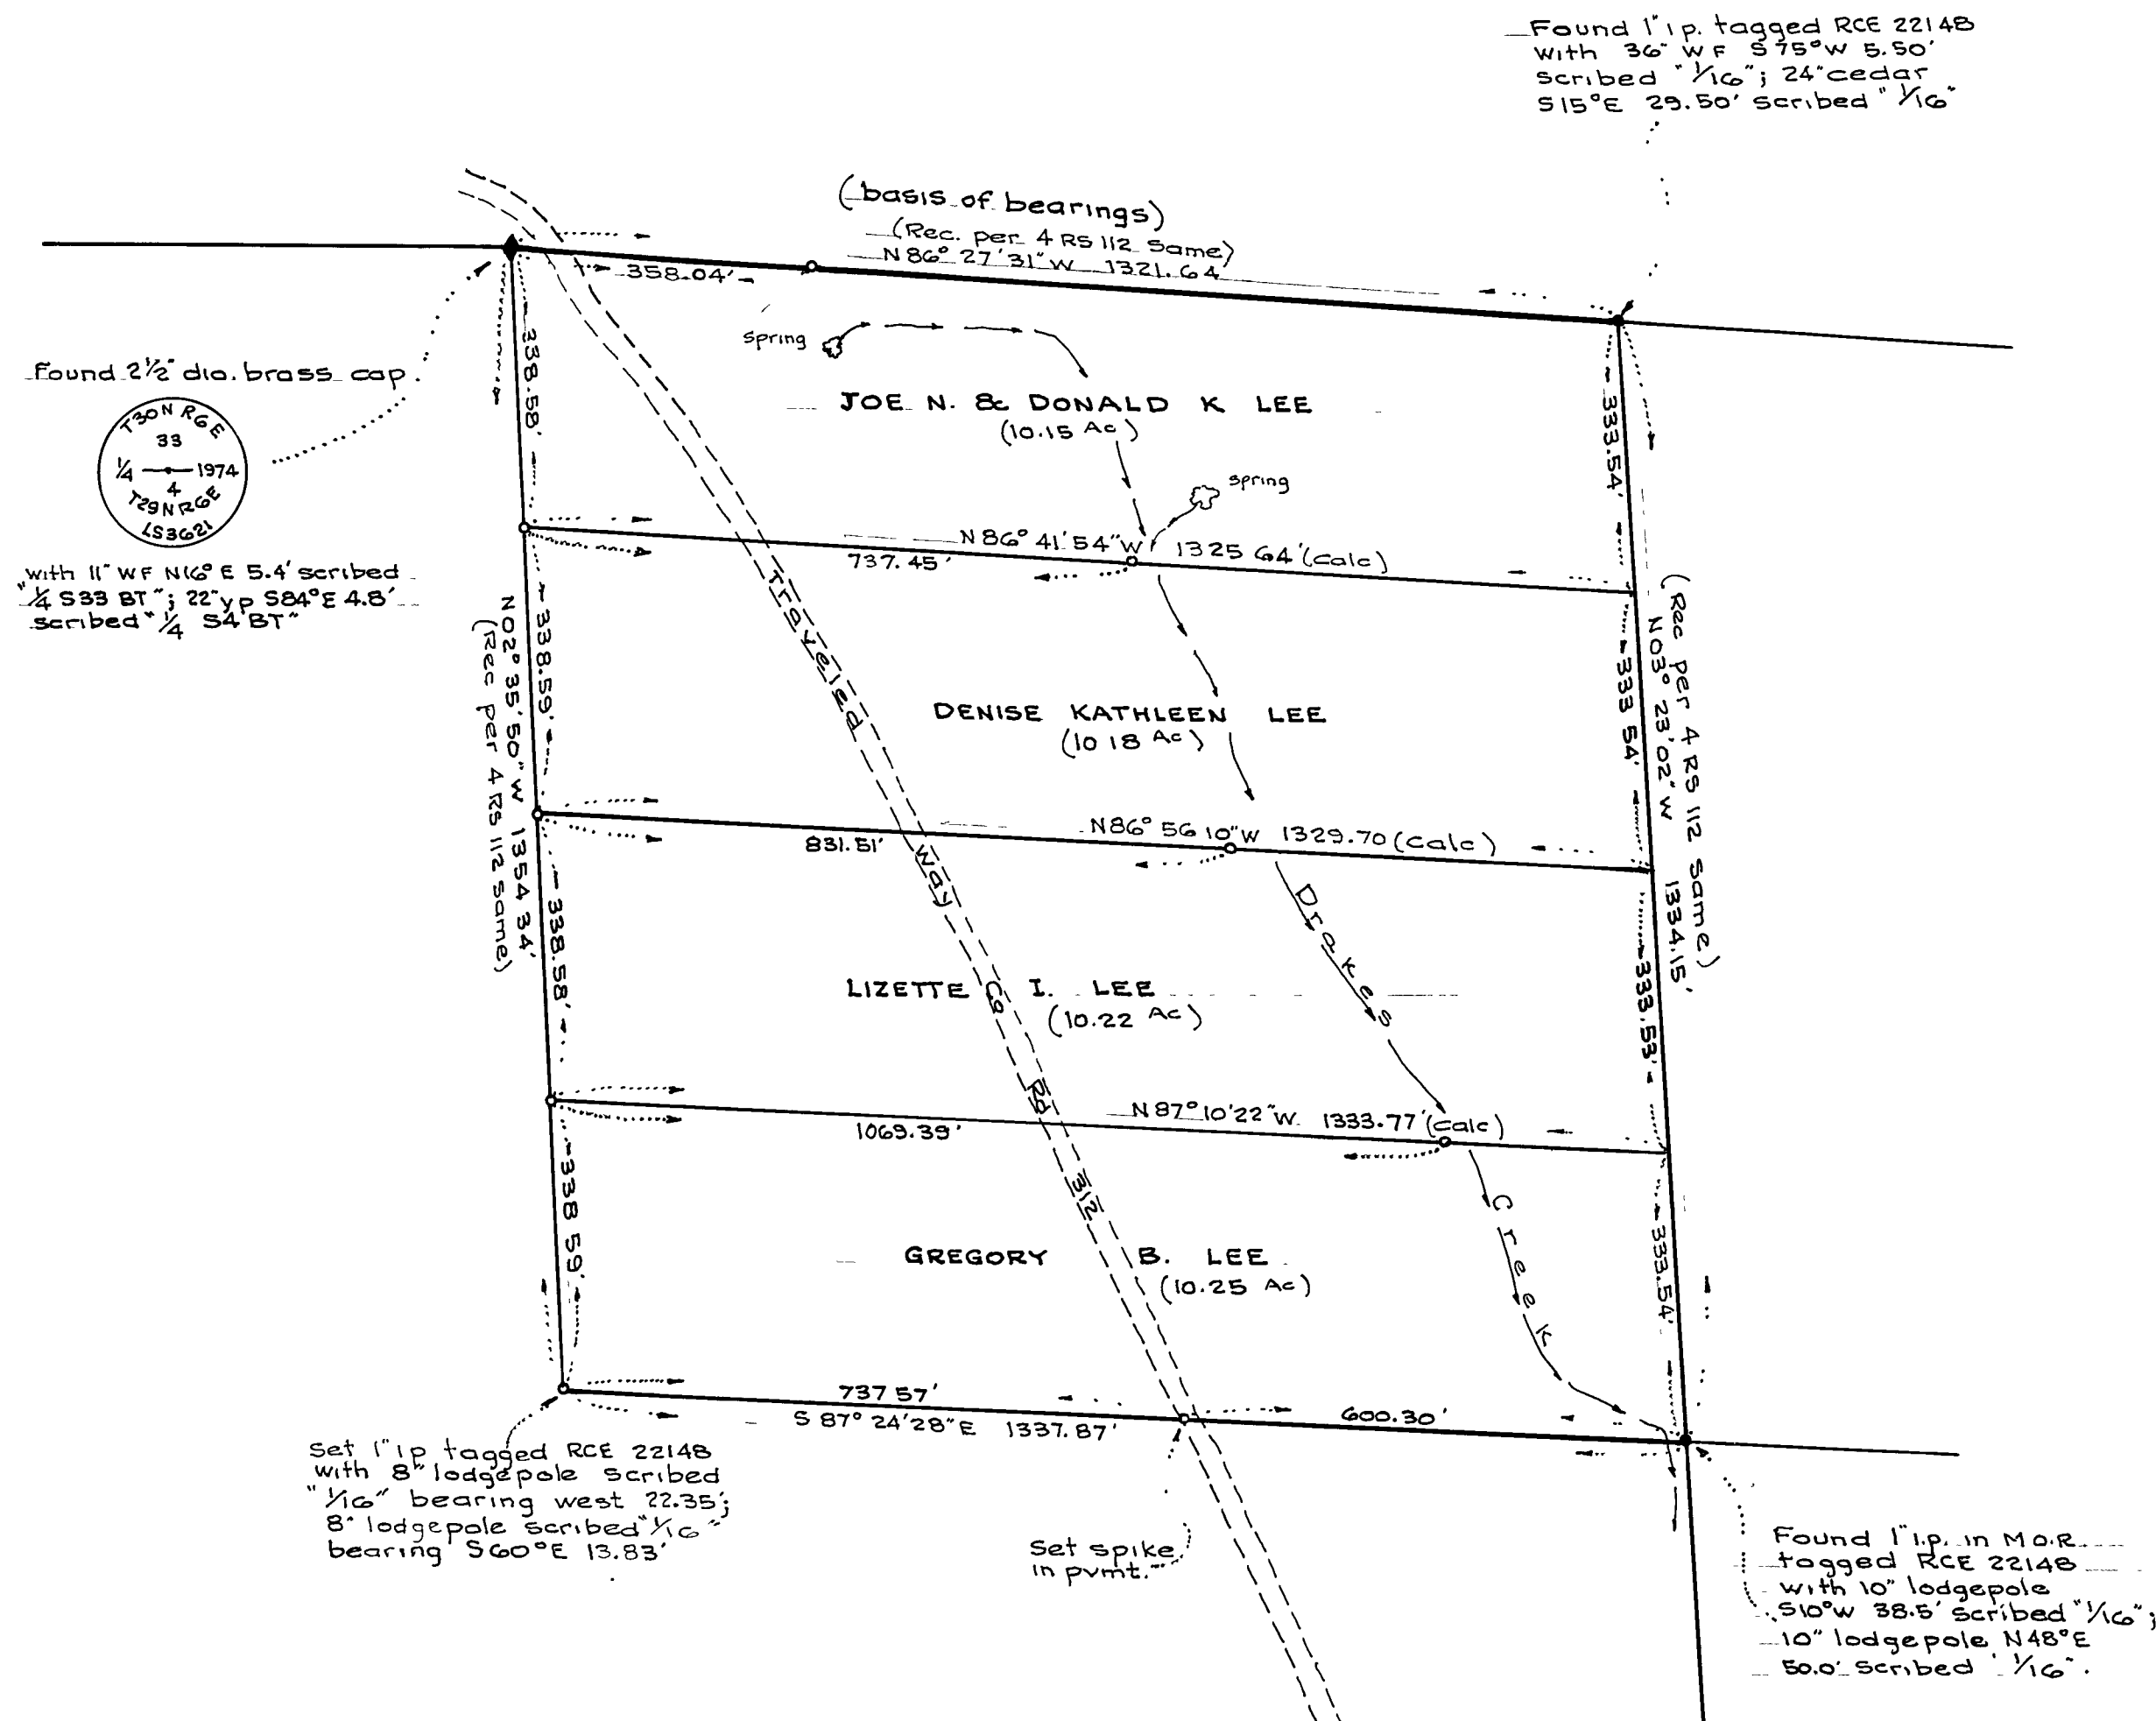


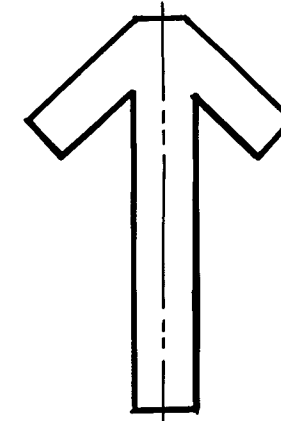

NORTH

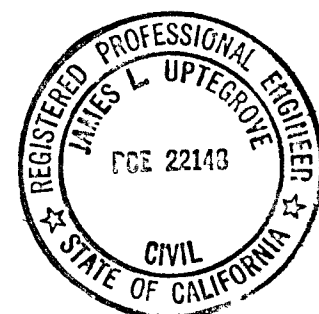

SCALE: 1"=200'
Basis of bearings is the record bearing (N86°27'31"W) of the north line of the NW 1/4 of the NE 1/4 of Sec 4, T29N, R6E from 4 RS 112.

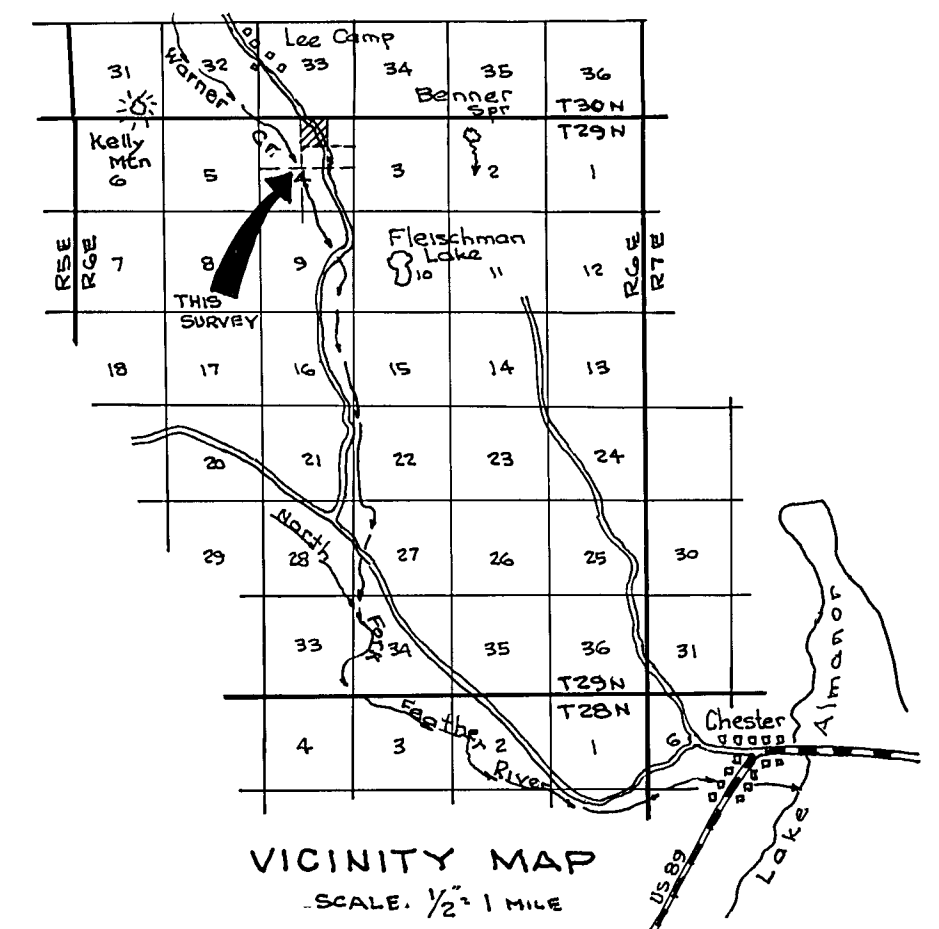

LEGEND

- ◆ or • Found point as described
- Set 1" ip tagged RCE 22148, or other point as described

CERTIFICATES

SURVEYORS

This map correctly represents a survey made by me in conformance with the requirements of the Land Surveyors Act, in September, 1977 at the request of Donald K. Lee & Joe N. Lee Jr et al

James L. Uptegrove
James L. Uptegrove RCE 22148

COUNTY SURVEYORS

This map has been examined this 2nd day of December, 1977 for conformance with the requirements of the Land Surveyors Act

Larry A. Fites
Larry A. Fites Plumas County Engineer R.C.E. 13225

COUNTY RECORDER

Filed this 5th day of Dec., 1977 at 10:40 A.M. in Book 4 of Record of Surveys at 144, at the request of the Plumas County Engineer Fee \$5.80 File No. 13225

Raynelle Slaten, Plumas County Recorder

By Catherine Shuman
Deputy

SHEET 1 OF 1

RECORD of SURVEY for

Donald K. Lee &
Joe N. Lee Jr., et al
of

The NW 1/4 of the NE 1/4 of
Section 4, T. 29N., R. 6E., M.D.B.&M.
Plumas County, California