


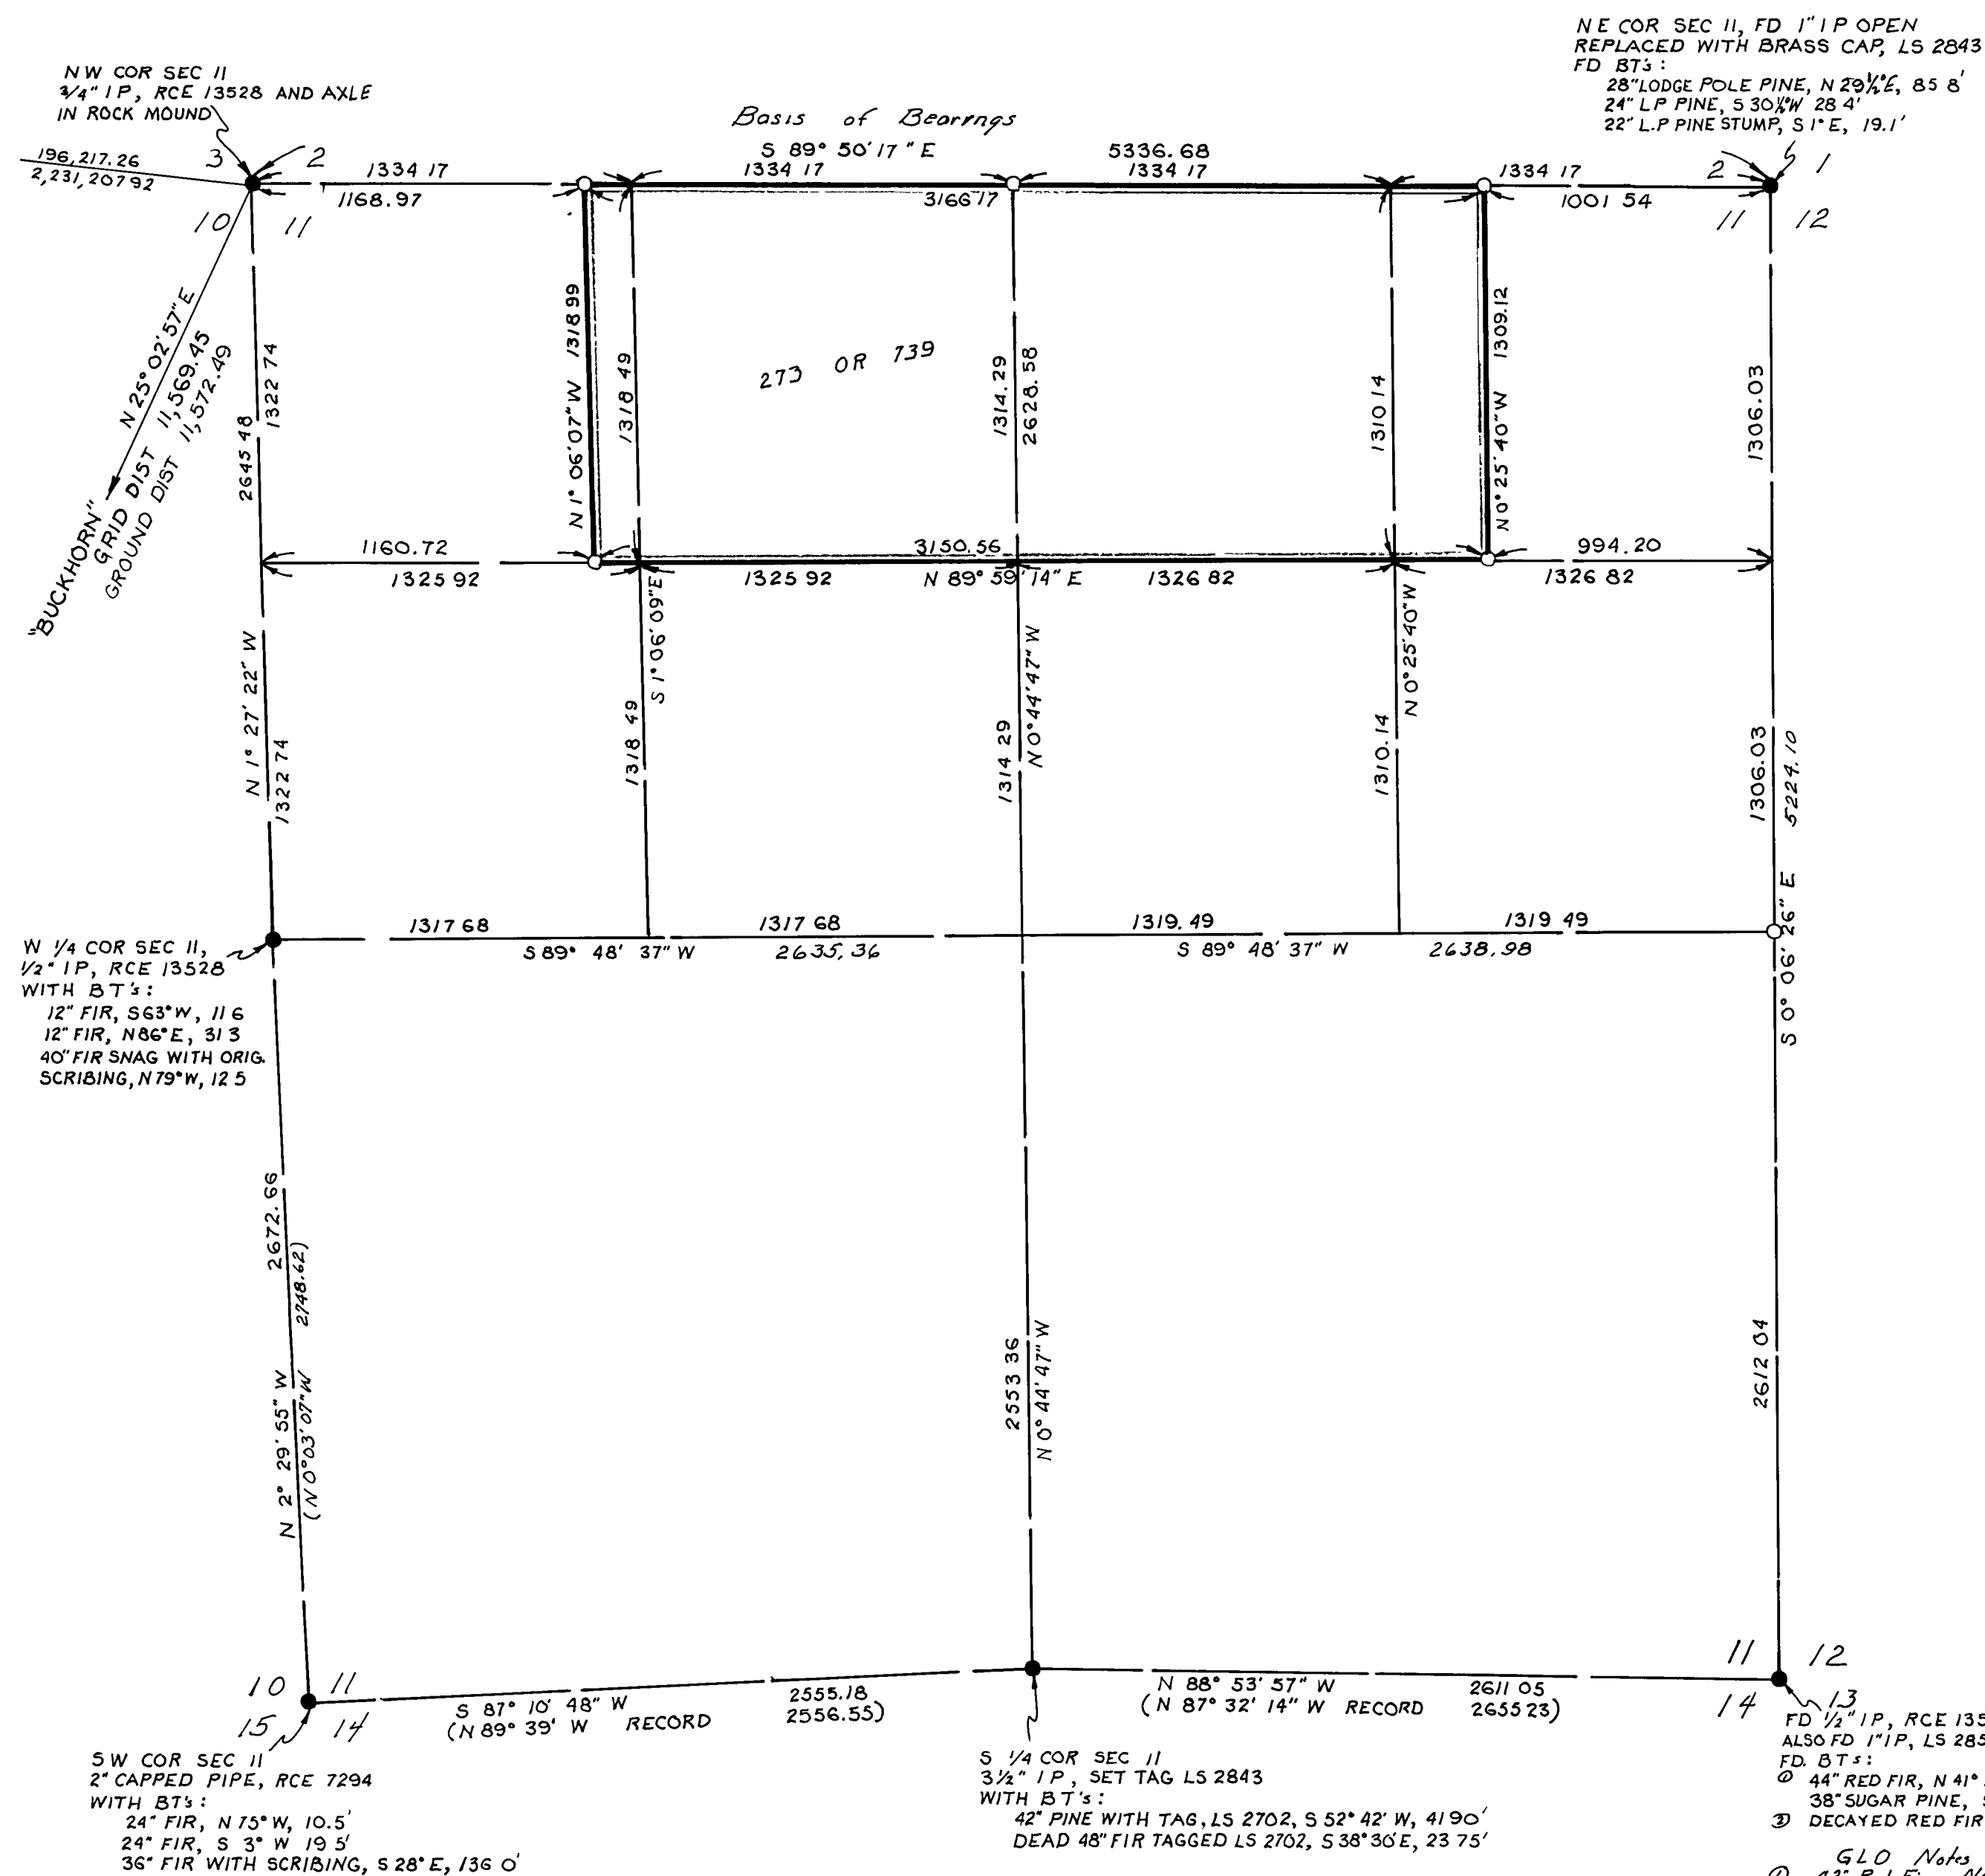

LEGEND:

○ = Set 5/8" rebar with cap, LS 2843
 ● = Found Monument as noted
 () = Record per 3 RS 93
 └ = Computed location


BASIS OF BEARING:

The North line of Section 11 shown as S 89° 50' 17" E on unrecorded Plumas County sketch, which is based on California Coordinate System, Zone 1, Taken from BUCKHORN, N-185, 735.97 E-2,226,309.49 and BALD EAGLE OFFSET, N-221, 386.35 and E-2,214,614.53 = bearing N 18° 09' 43" W. Buckhorn to NE corner Sec 11- N 44° 02' 24" E

Distances are ground
Grid factor= 0.9997370

SURVEYOR'S CERTIFICATE

This map correctly represents a survey made by me or under my direction in conformance with the requirements of the Land Surveyors Act at the request of Northwest Pacific Resources, June, 1977

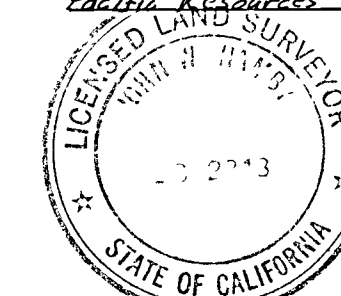

OR John W. Hamby LS 284

COUNTY SURVEYOR'S CERTIFICATE

This map has been examined for conformance with the requirements of the Land Surveyors Act this 12th day of January, 1978.


Larry A. Fite
Plumas County Surveyor

RECORDER'S CERTIFICATE

Filed this 12th day of January, 1977 at 11:25 A m
in Book 4 of Surveys at Page 150 at the
request of the County Engineer
Serial No _____

Raynelle Slaten
Plumas County Recorder

File No. by Catherine Shuman
deputy

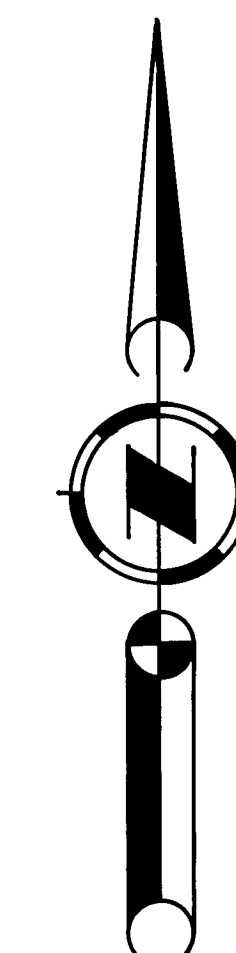

SCALE: 1"=500'

RECORD OF SURVEY
for

NORTHWEST PACIFIC RESOURCES
OF A PORTION OF THE NORTH 1/2 OF SEC.11,
T. 23 N., R. 7 E., M.D.B.&M.,
PLUMAS COUNTY, CALIFORNIA

By
John W Hamby LS 2843
Licensed Land Surveyor
PO Box 842, 832 5571
Portola, California

Sheet 1 of 1 sheets