
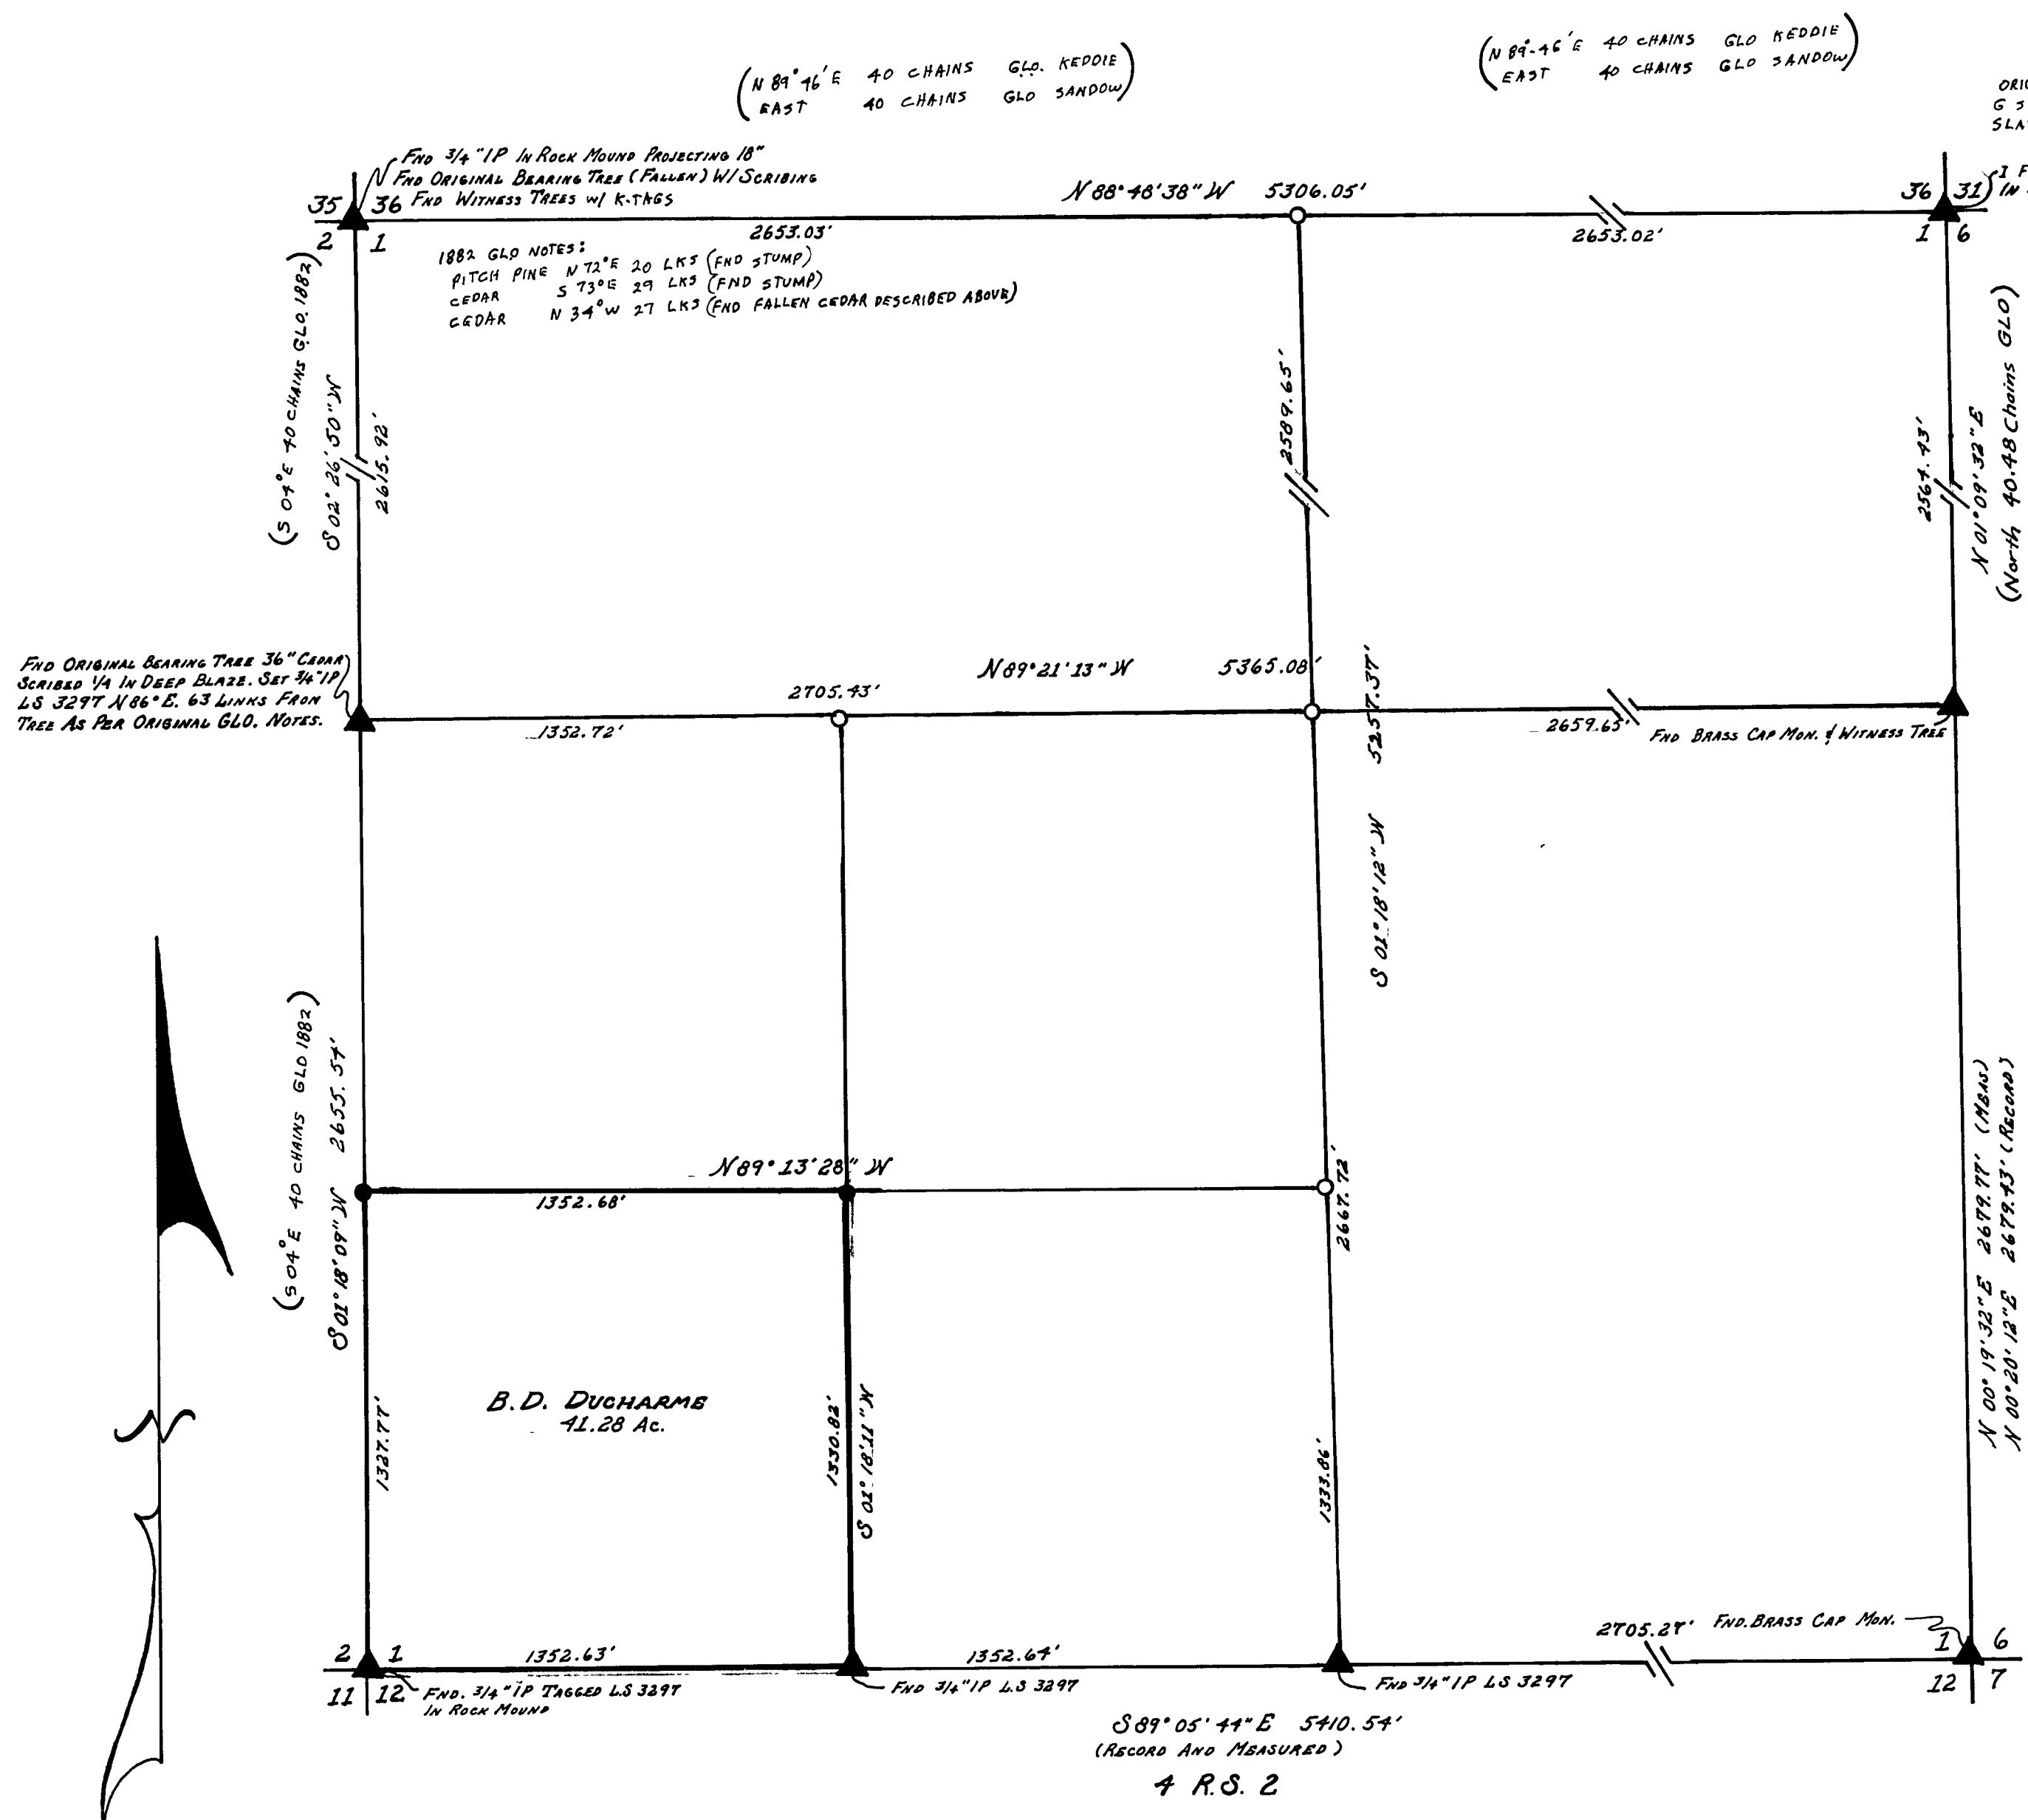


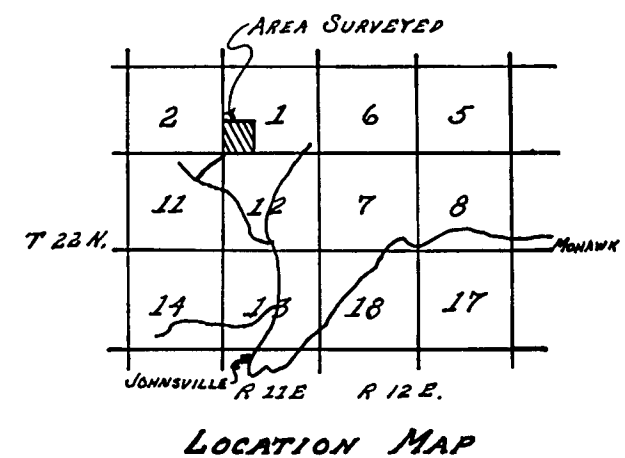

SCALE 1" = 400'

NOTES

BASIS OF BEARING IS THE SOUTH BOUNDARY OF SECTION 1 AS SHOWN ON RECORD OF SURVEY BOOK 4, PAGE 2.

LEGEND

FND. MON. AS SHOWN
SET 1/2" OR 3/4" IP TAGGED L.S. 3297
COMPUTED CORNER



SURVEYOR'S CERTIFICATE

THIS MAP CORRECTLY REPRESENTS A SURVEY MADE BY ME OR UNDER MY DIRECTION IN CONFORMANCE WITH THE REQUIREMENTS OF THE LAND SURVEYORS ACT AT THE REQUEST OF B. D. DUGHARME IN AUGUST 1971.
Gerald C. Henderson
GERALD C. HENDERSON L.S. 3297

COUNTY SURVEYOR'S CERTIFICATE

THIS MAP HAS BEEN EXAMINED FOR CONFORMANCE WITH THE REQUIREMENTS OF THE LAND SURVEYORS ACT THIS 17th DAY OF FEBRUARY, 1972.
Darrell P. Payne
DARRELL P. PAYNE R.C.E. 8596

COUNTY RECORDER'S CERTIFICATE

FILED THIS 22nd DAY OF FEBRUARY, 1972, AT 4:05 P.M., IN BOOK 4 OF RECORD OF SURVEYS, AT PAGE 12, AT THE REQUEST OF GERALD C. HENDERSON.
Dorothy New Maskey
DOROTHY NEW MASKEY COUNTY RECORDER
FEE \$20.00
RECORDING NO. 6571

RECORD OF SURVEY
A PORTION OF SECTION 1
T. 22 N., R. 11 E., M.D. B. & M.
PLUMAS COUNTY, CALIFORNIA

GERALD C. HENDERSON
LICENSED LAND SURVEYOR
P.O. Box 13
PORTOLA, CALIFORNIA