


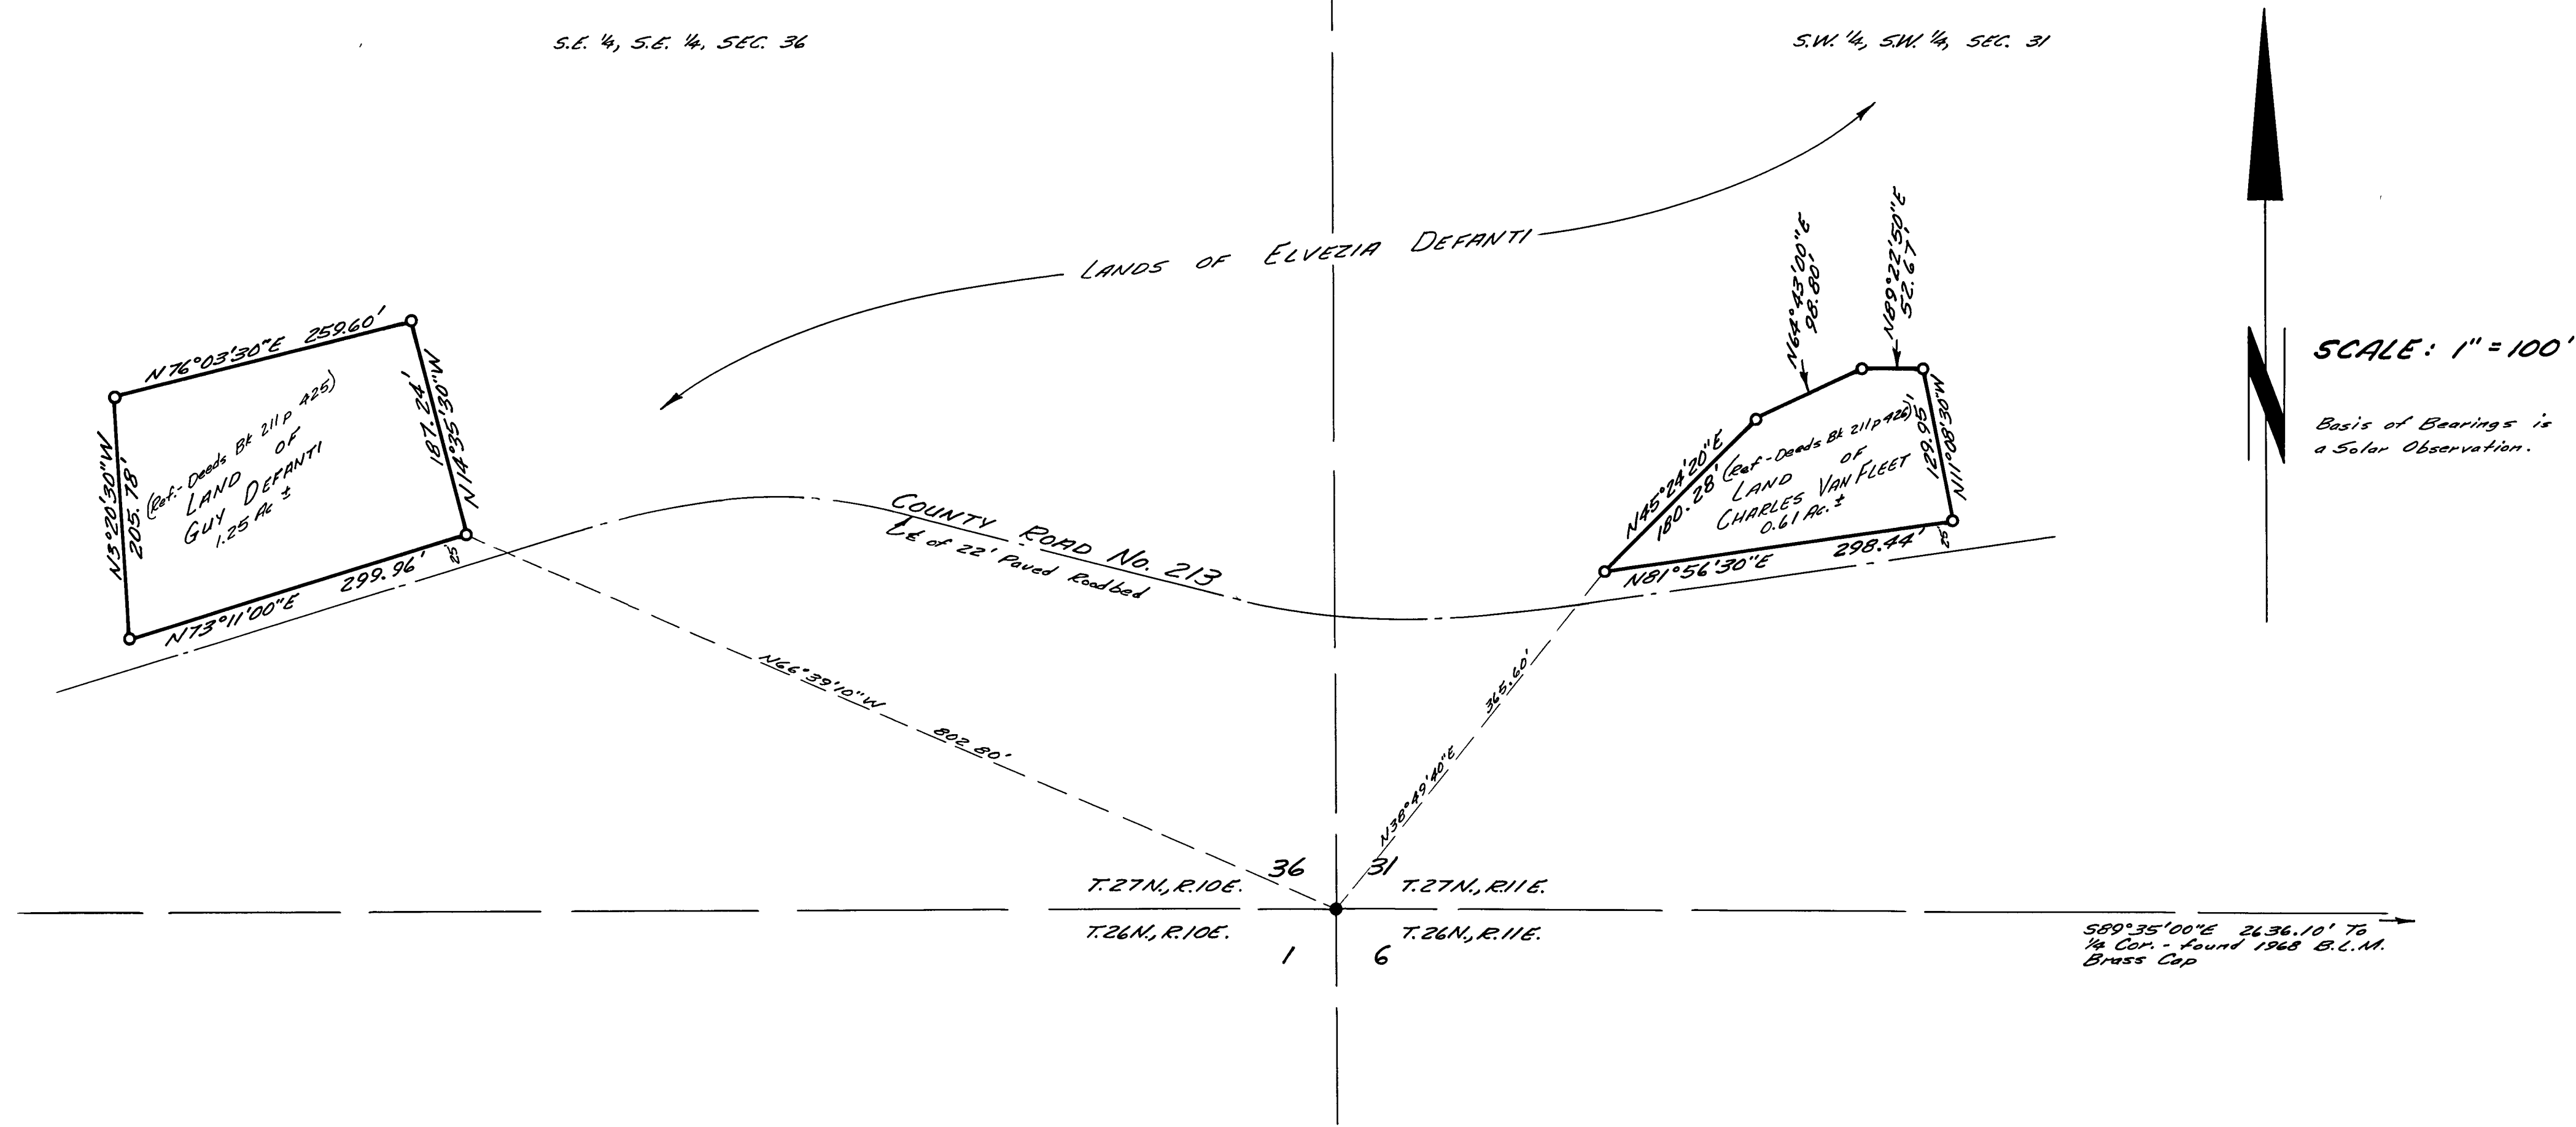

CERTIFICATES:

This survey correctly represents a survey made under my direction in conformance with the requirements of the Land Surveyor's Act at the request of Mrs. Charles Van Fleet in March, 1972.

Paul E. Simpson
Paul E. Simpson, Licensed Land Surveyor, No. 3202

This map has been examined for conformance with the requirements of the Land Surveyor's Act this 30th day of May, 1972.

Darrell P. Payne
Darrell P. Payne, R.C.E. 8596, Plumas County Surveyor

Filed this 30th day of May, 1972 at 9:10 A.M., in Book 4 of Records of Survey at Page 13 at the request of Paul E. Simpson. Fee: \$5.00 File No. 57100

Dorothy Newmarley
Dorothy Newmarley, Plumas County Recorder

**RECORD OF SURVEY FOR
DEFANTI AND VAN FLEET**

IN SEC. 31, T.27N., R.11E. & SEC. 36, T.27N., R.10E. M.D.B. & M. PLUMAS COUNTY, CALIFORNIA

SCALE: 1" = 100'

PAUL E. SIMPSON, & ASSOCIATES, ENGINEERS & SURVEYORS
SUSANVILLE, CALIFORNIA