


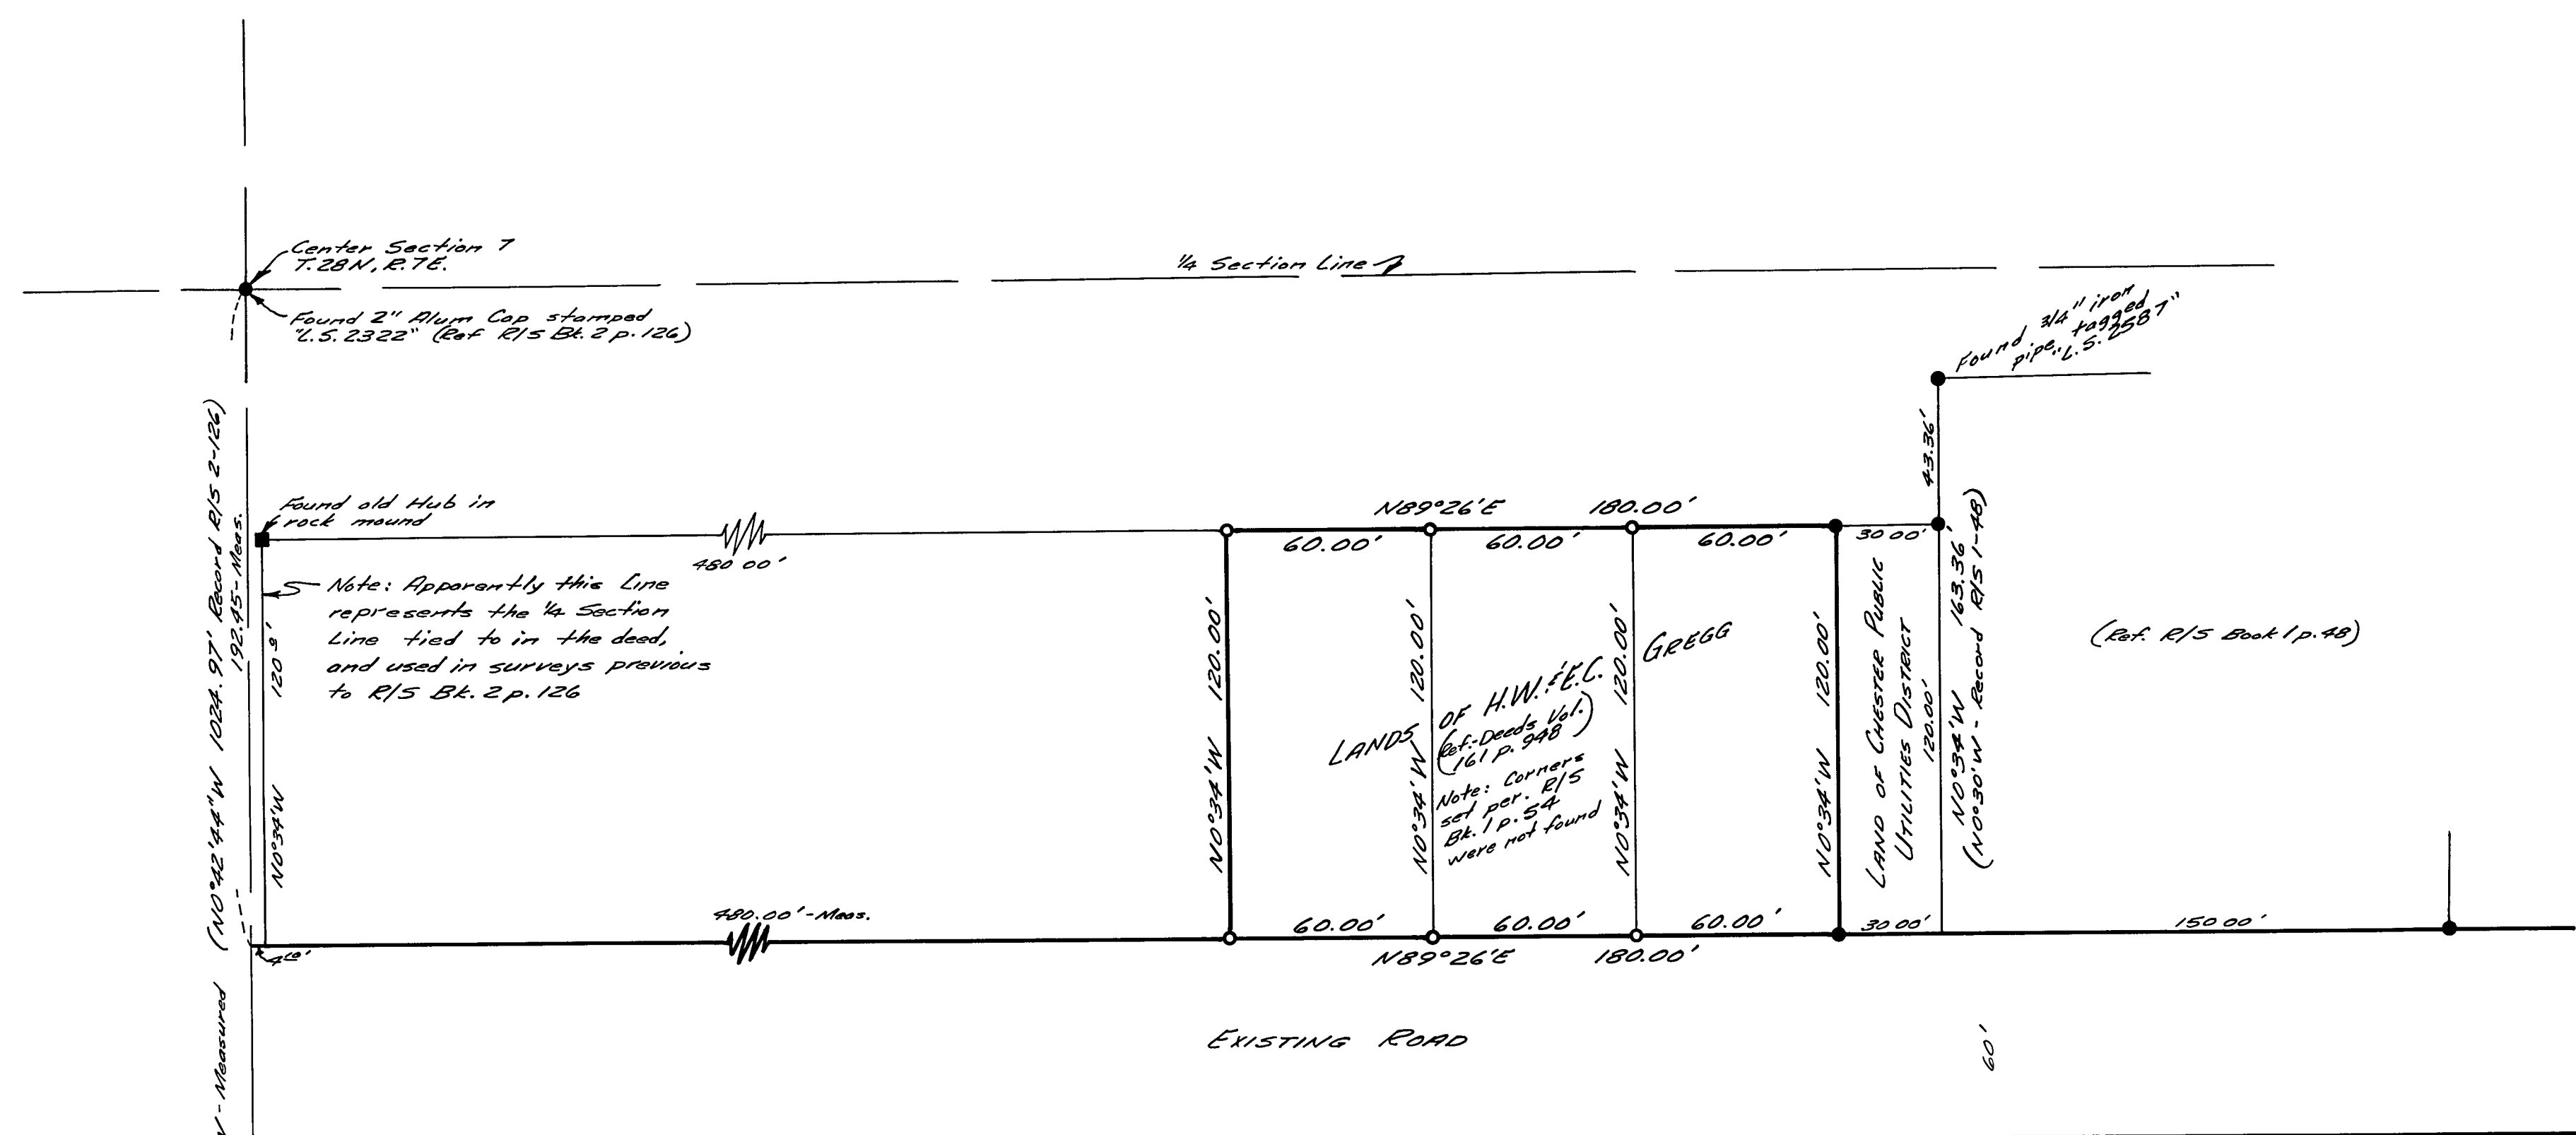

SCALE: 1" = 40'

Basis of Bearings is the South Line of the Gregg property as shown on that Map filed in Book 1 of Record of Surveys at page 48.

NOTE:
There are discrepancies in the various deed record ties to the center of Section 7. This survey represents the intent of these deeds consistent with previous surveys of record.

~ LEGEND ~

- Found 1/2" iron pipe tagged "L.S. 3202" (except as noted)
- Set 1/2" iron pipe tagged "L.S. 3202"

CERTIFICATES:

This survey correctly represents a survey made under my direction in conformance with the requirements of the Land Surveyor's Act at the request of R. Daniels in May, 1972.

Paul E. Simpson
Paul E. Simpson, Licensed Land Surveyor No. 3202

This map has been examined for conformance with the requirements of the Land Surveyor's Act this 18th day of July, 1972.

Darrell P. Payne
Darrell P. Payne, R.C.E. 8596, Plumas County Surveyor

Filed this 19th day of July, 1972 at 11:30 P.M. in Book 4 of Records of Surveys at Page 16 at the request of Paul E. Simpson. Fee: \$ 5.00 File No. 1972-013

Dorothy New Marley
Dorothy New Marley, Plumas County Recorder

RECORD OF SURVEY FOR
RUPERT R. DANIELS

PORTION OF THE N.W. 1/4, OF SE. 1/4, SEC. 7, T. 28N., R. 7E., M.D.B. & M. PLUMAS COUNTY, CALIFORNIA

SCALE: 1" = 40'

PAUL E. SIMPSON, & ASSOCIATES, ENGINEERS & SURVEYORS
SUSANVILLE, CALIFORNIA