


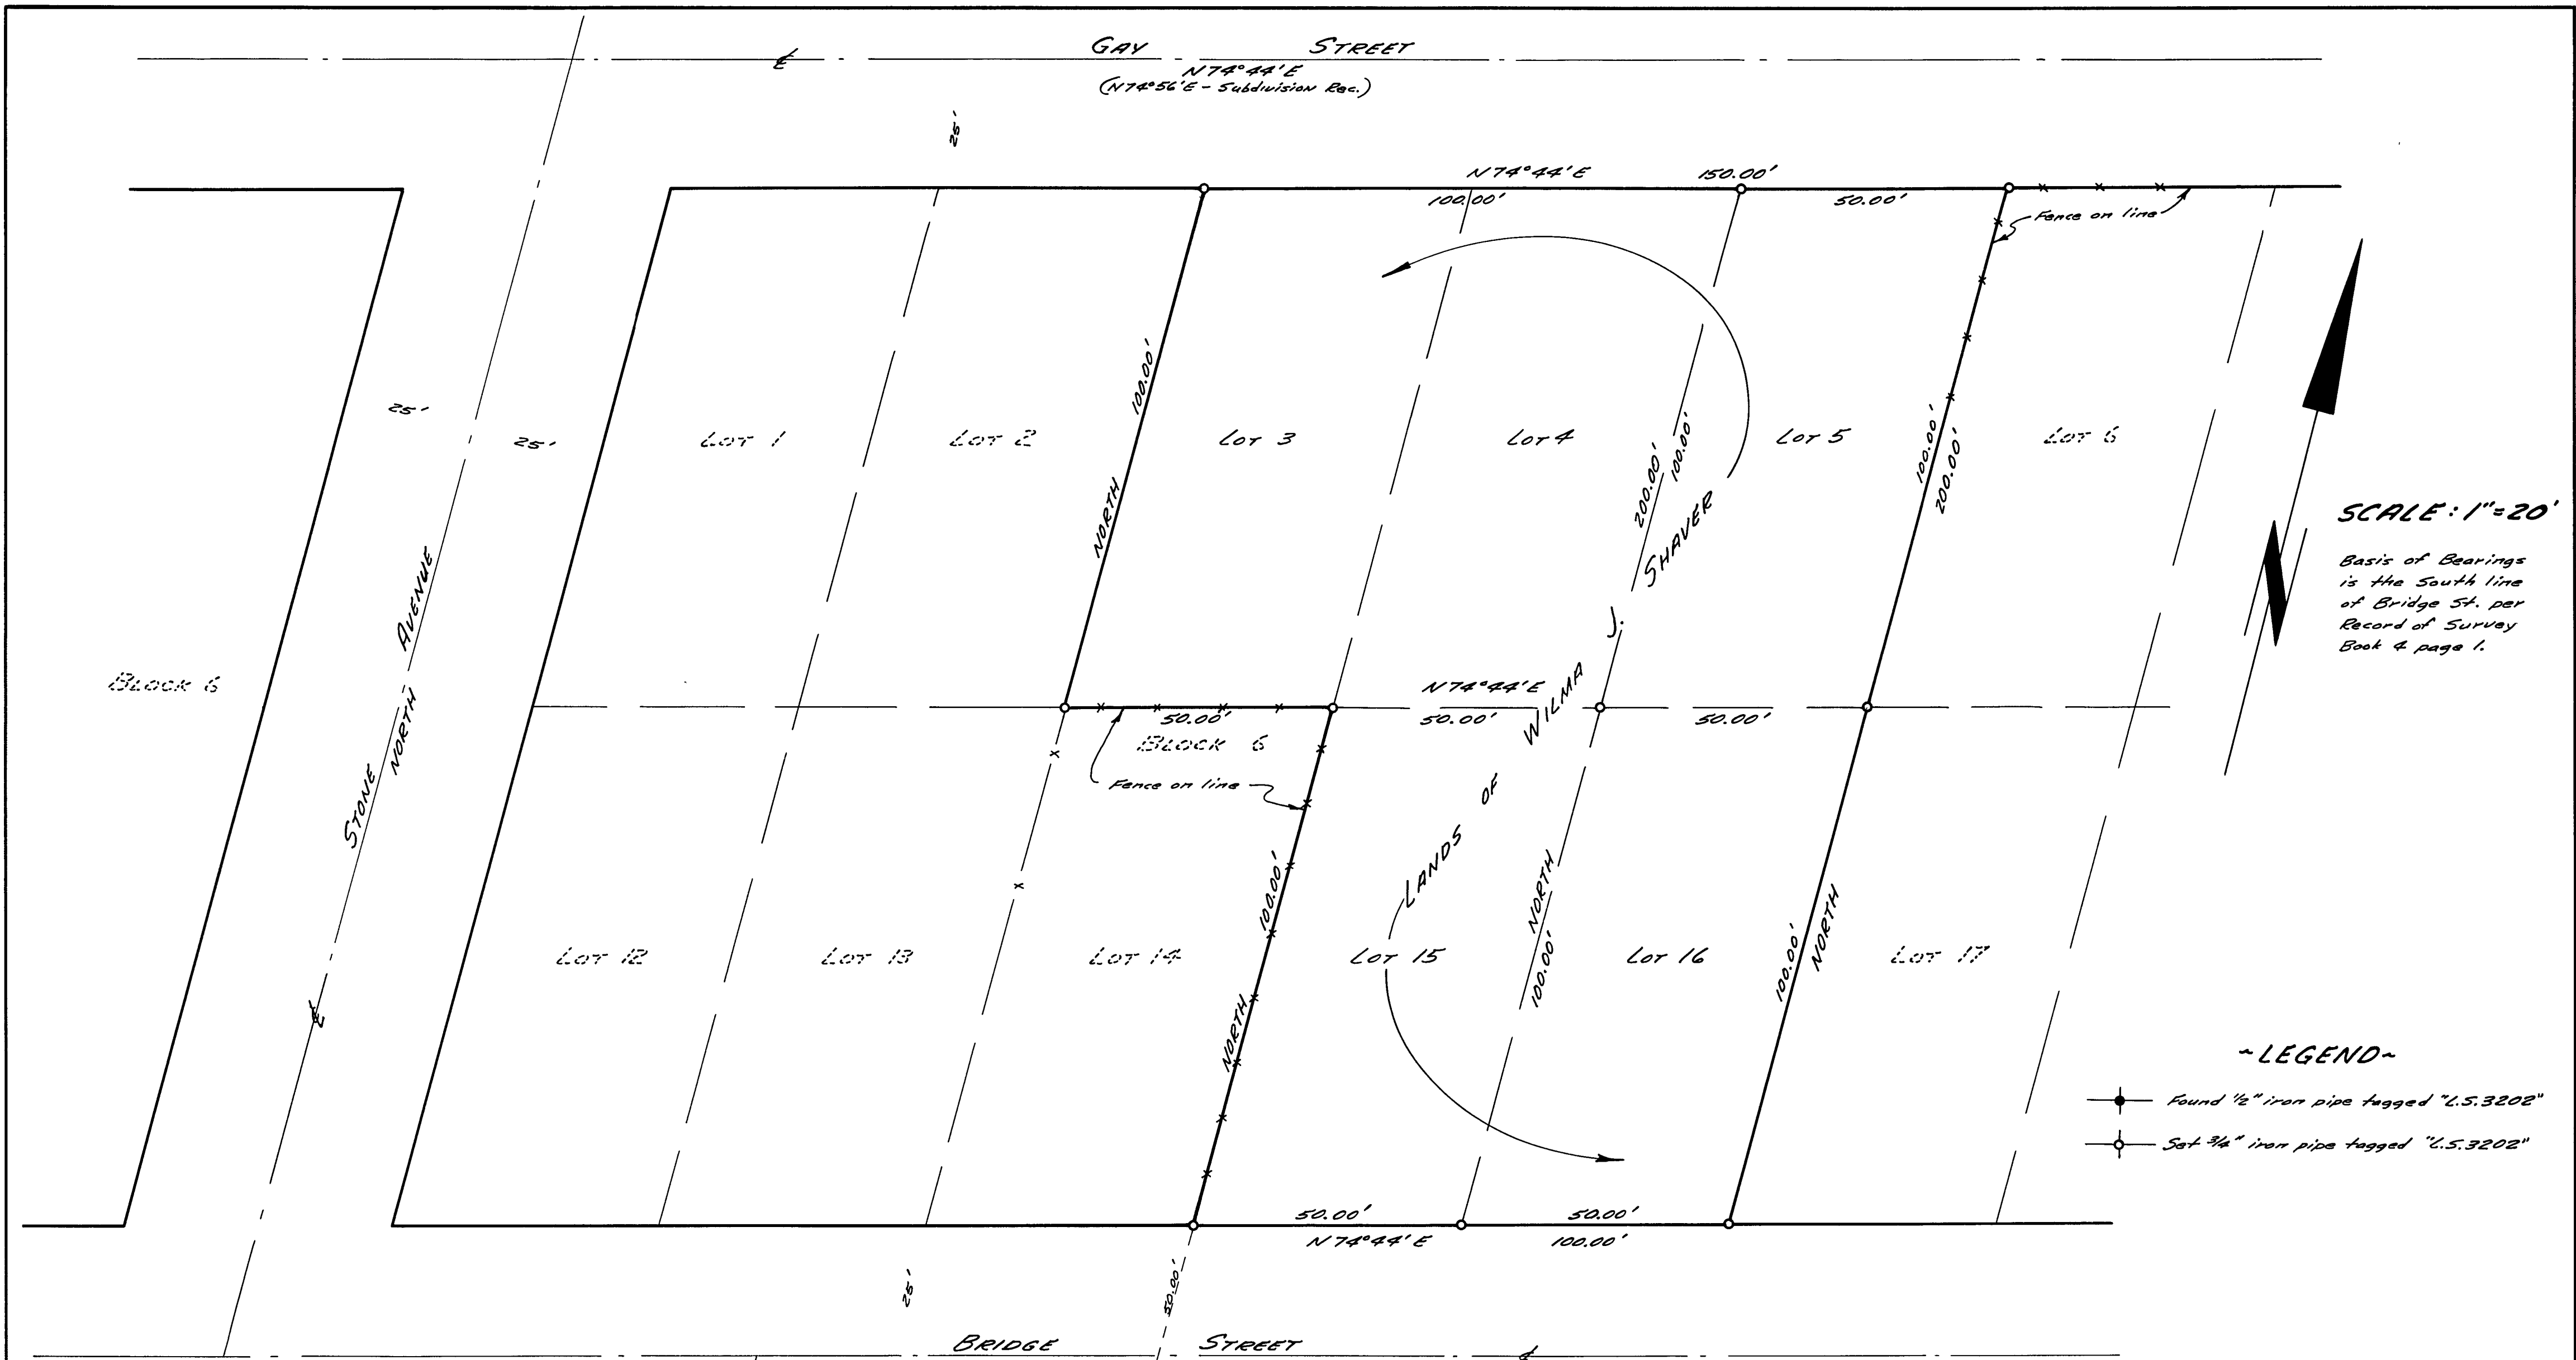

SCALE: 1"=20'

Basis of Bearings is the South line of Bridge St. per Record of Survey Book 4 page 1.

- ~LEGEND~
- Found 1/2" iron pipe tagged "L.S. 3202"
 - Set 3/4" iron pipe tagged "L.S. 3202"

(Basis of Bearings)
600.00' to found 1" iron pipe tagged "L.S. 3202" at the S.E. Cor Lot 5, Block 6, per R/S 4-1

CERTIFICATES:

This map correctly represents a survey made under my direction in conformance with the requirements of the Land Surveyor's Act at the request of Wilma J. Shaver in

This map has been examined for conformance with the requirements of the Land Surveyor's Act this 16th day of NOV., 1972.

Filed this 17th day of November, 1972, at 4:10 P.M. in Book 4 of Record of Survey at Page 22 at the request of Paul E. Simpson. Fee: \$5.00 File No.

Paul E. Simpson
Paul E. Simpson, Licensed Land Surveyor No. 3202
PLUMAS COUNTY, CALIFORNIA

Darrell P. Payne
Darrell P. Payne, R.C.E. 8596, Plumas County Engineer

Dorothy Neen Marley
Dorothy Neen Marley, Plumas County Recorder

**RECORD OF SURVEY FOR
WILMA J. SHAVER**

LOTS 3, 4, 5, 15, & 16, BLOCK 6, SOUTHERN ADDITION TO THE TOWN OF CHESTER, PLUMAS COUNTY, CALIFORNIA

SCALE: 1"=20'

PAUL E. SIMPSON, & ASSOCIATES, ENGINEERS & SURVEYORS
SUSANVILLE, CALIFORNIA