


LEGEND

SCALE 1" = 200'

- Indicates Corner Found
- Indicates 3/4" Pipe Set and Tagged L.S. 2322

Basis of BEARINGS CARRIED FROM WEST SIDE NW 1/4 SEC. 3 T.28 N. R. 7 E.

R.S. 2 Page 107

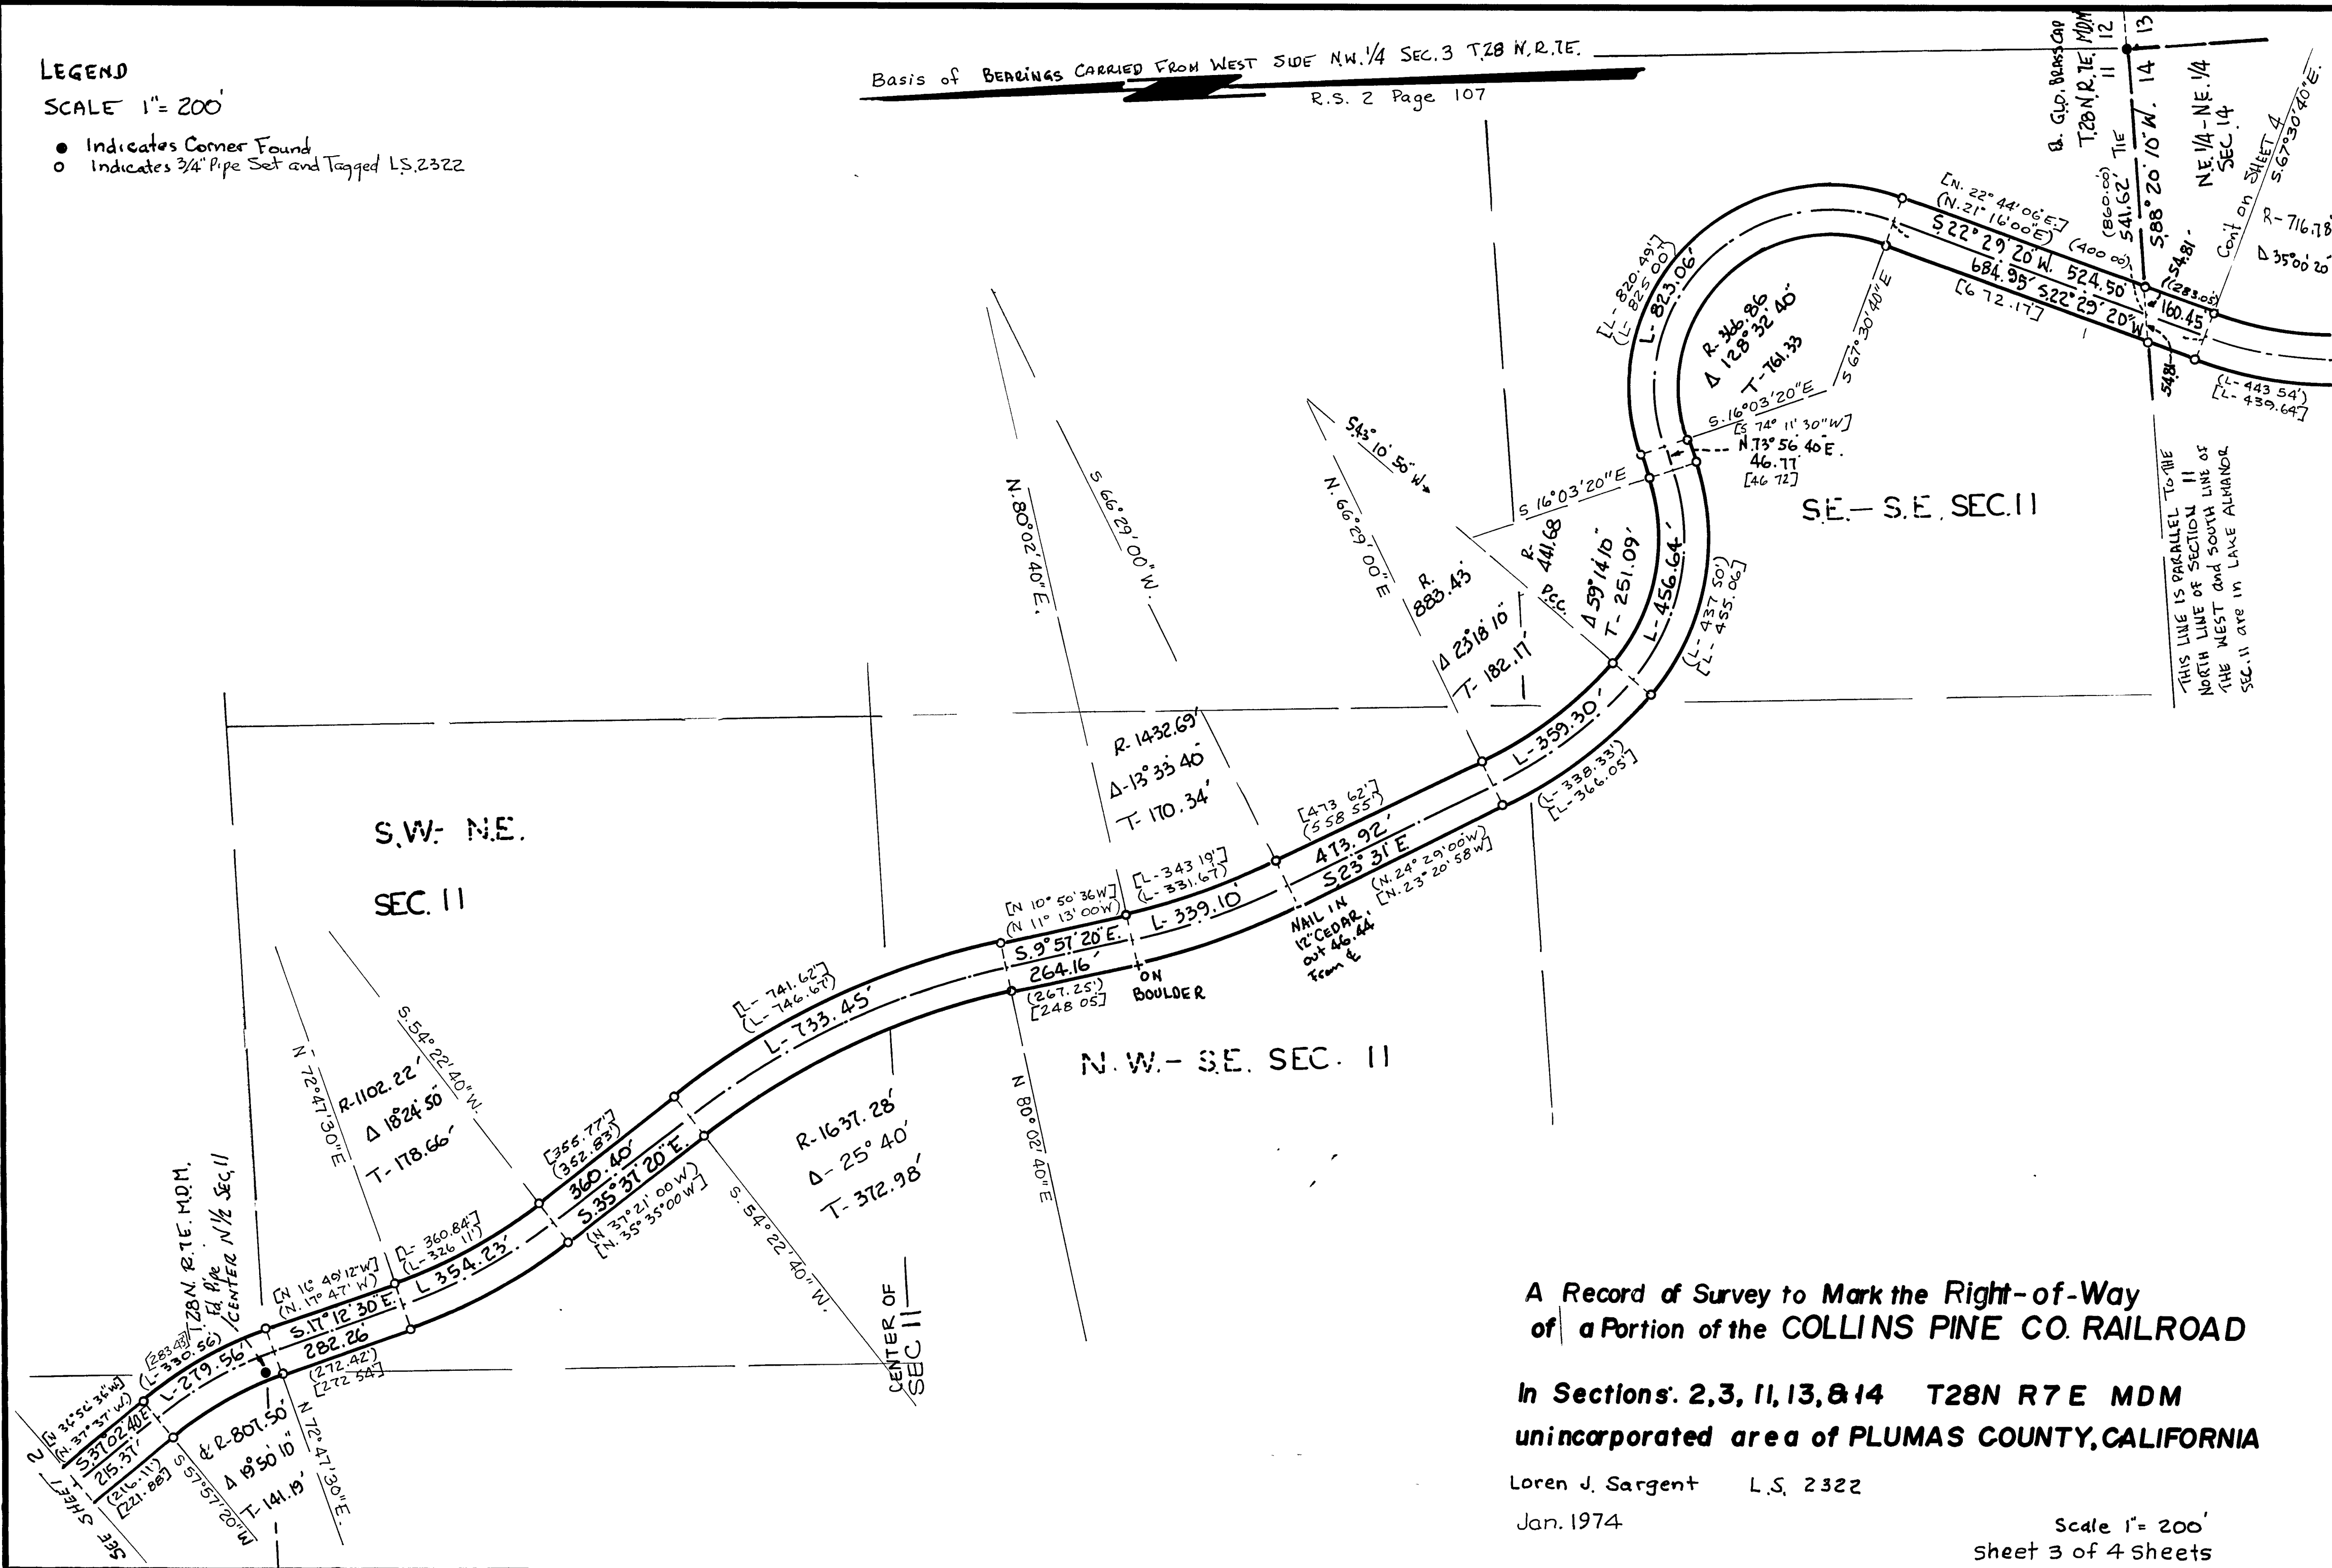

A Record of Survey to Mark the Right-of-Way
of a Portion of the COLLINS PINE CO. RAILROAD

In Sections: 2, 3, 11, 13, & 14 T28N R7E MDM
unincorporated area of PLUMAS COUNTY, CALIFORNIA

Loren J. Sargent L.S. 2322

Jan. 1974

Scale 1" = 200'
Sheet 3 of 4 Sheets

T28N R7E Sec 2, 3, 11, 13, 14

4RS 45