

865.50' to found 3/4" iron pipe at the N.W. Cor. Lot 13, Block F Western Addition per Bk. 1 R/S p. 126 Also 580.00' to N.E. Cor. Parcel B per Bk. 2 P/M p. 96, found an i.p. tagged "L.S. 3202"

975.00' to found 1/2" iron pipe tagged "L.S. 3202" at the N.W. Cor. Parcel A per Bk. 2 P/M p. 27.



SCALE: 1" = 40'
Basis of Bearings is the record shown for Feather River Drive per Bk. 2 P/M p. 27.

LOT 9

LOT 8


LOT 7

LANDS OF CLARK

WESTERN ADDITION BLOCK F

LEGEND

Set 3/4" iron pipe tagged "L.S. 3202"

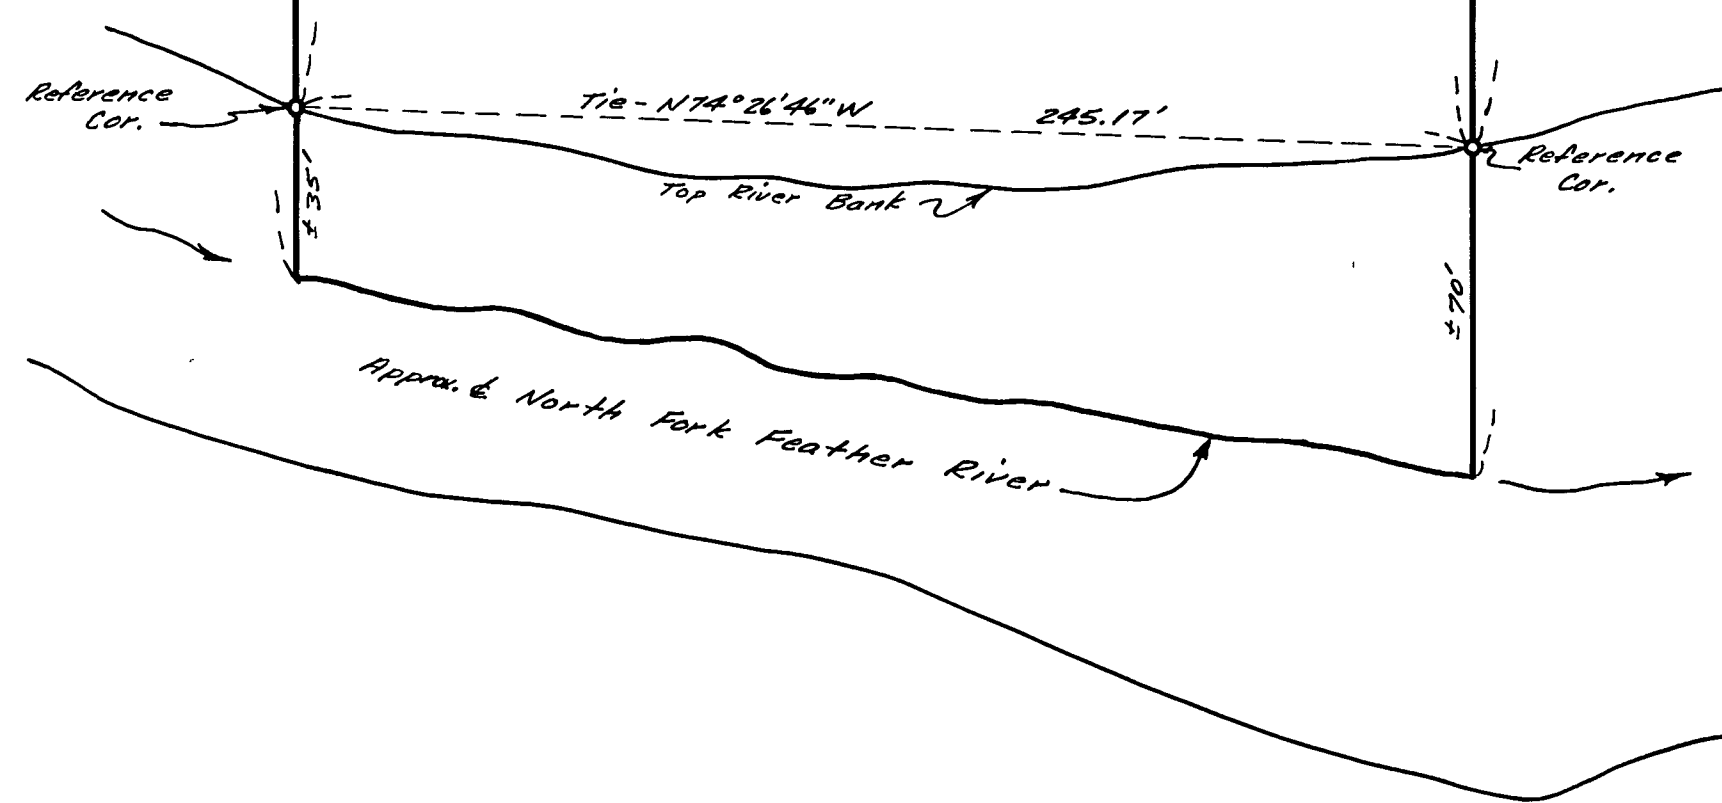

CERTIFICATES:

This map correctly represents a survey made under my direction in conformance with the requirements of the Land Surveyor's Act at the request of Emerson Clark, Surveyor No. 3202.

Paul E. Simpson
Paul E. Simpson, Licensed Land Surveyor No. 3202

This map has been examined for conformance with the requirements of the Land Surveyor's Act this 24th day of September, 1974.

Larry A. Fite
Larry A. Fite, Plumas County Engineer, R.C.E. 13225

Filed this 25th day of SEPTEMBER, 1974 at 11:15, A.M., in Book 4 of Record of Surveys at page 58 at the request of Paul E. Simpson.
Fee: \$5.00 File No. 1974-81

Dorothy Neer Marley
Dorothy Neer Marley, Plumas County Recorder

**RECORD OF SURVEY FOR
EMERSON CLARK**

PORTION OF LOTS 7, 8, & 9, BLOCK F, WESTERN ADDITION TO THE TOWN OF CHESTER, PLUMAS CO, CALIFORNIA

SCALE: 1" = 40'

PAUL E. SIMPSON & ASSOCIATES, ENGINEERING-PLANNING-SURVEYING
SUSANVILLE, CALIFORNIA