
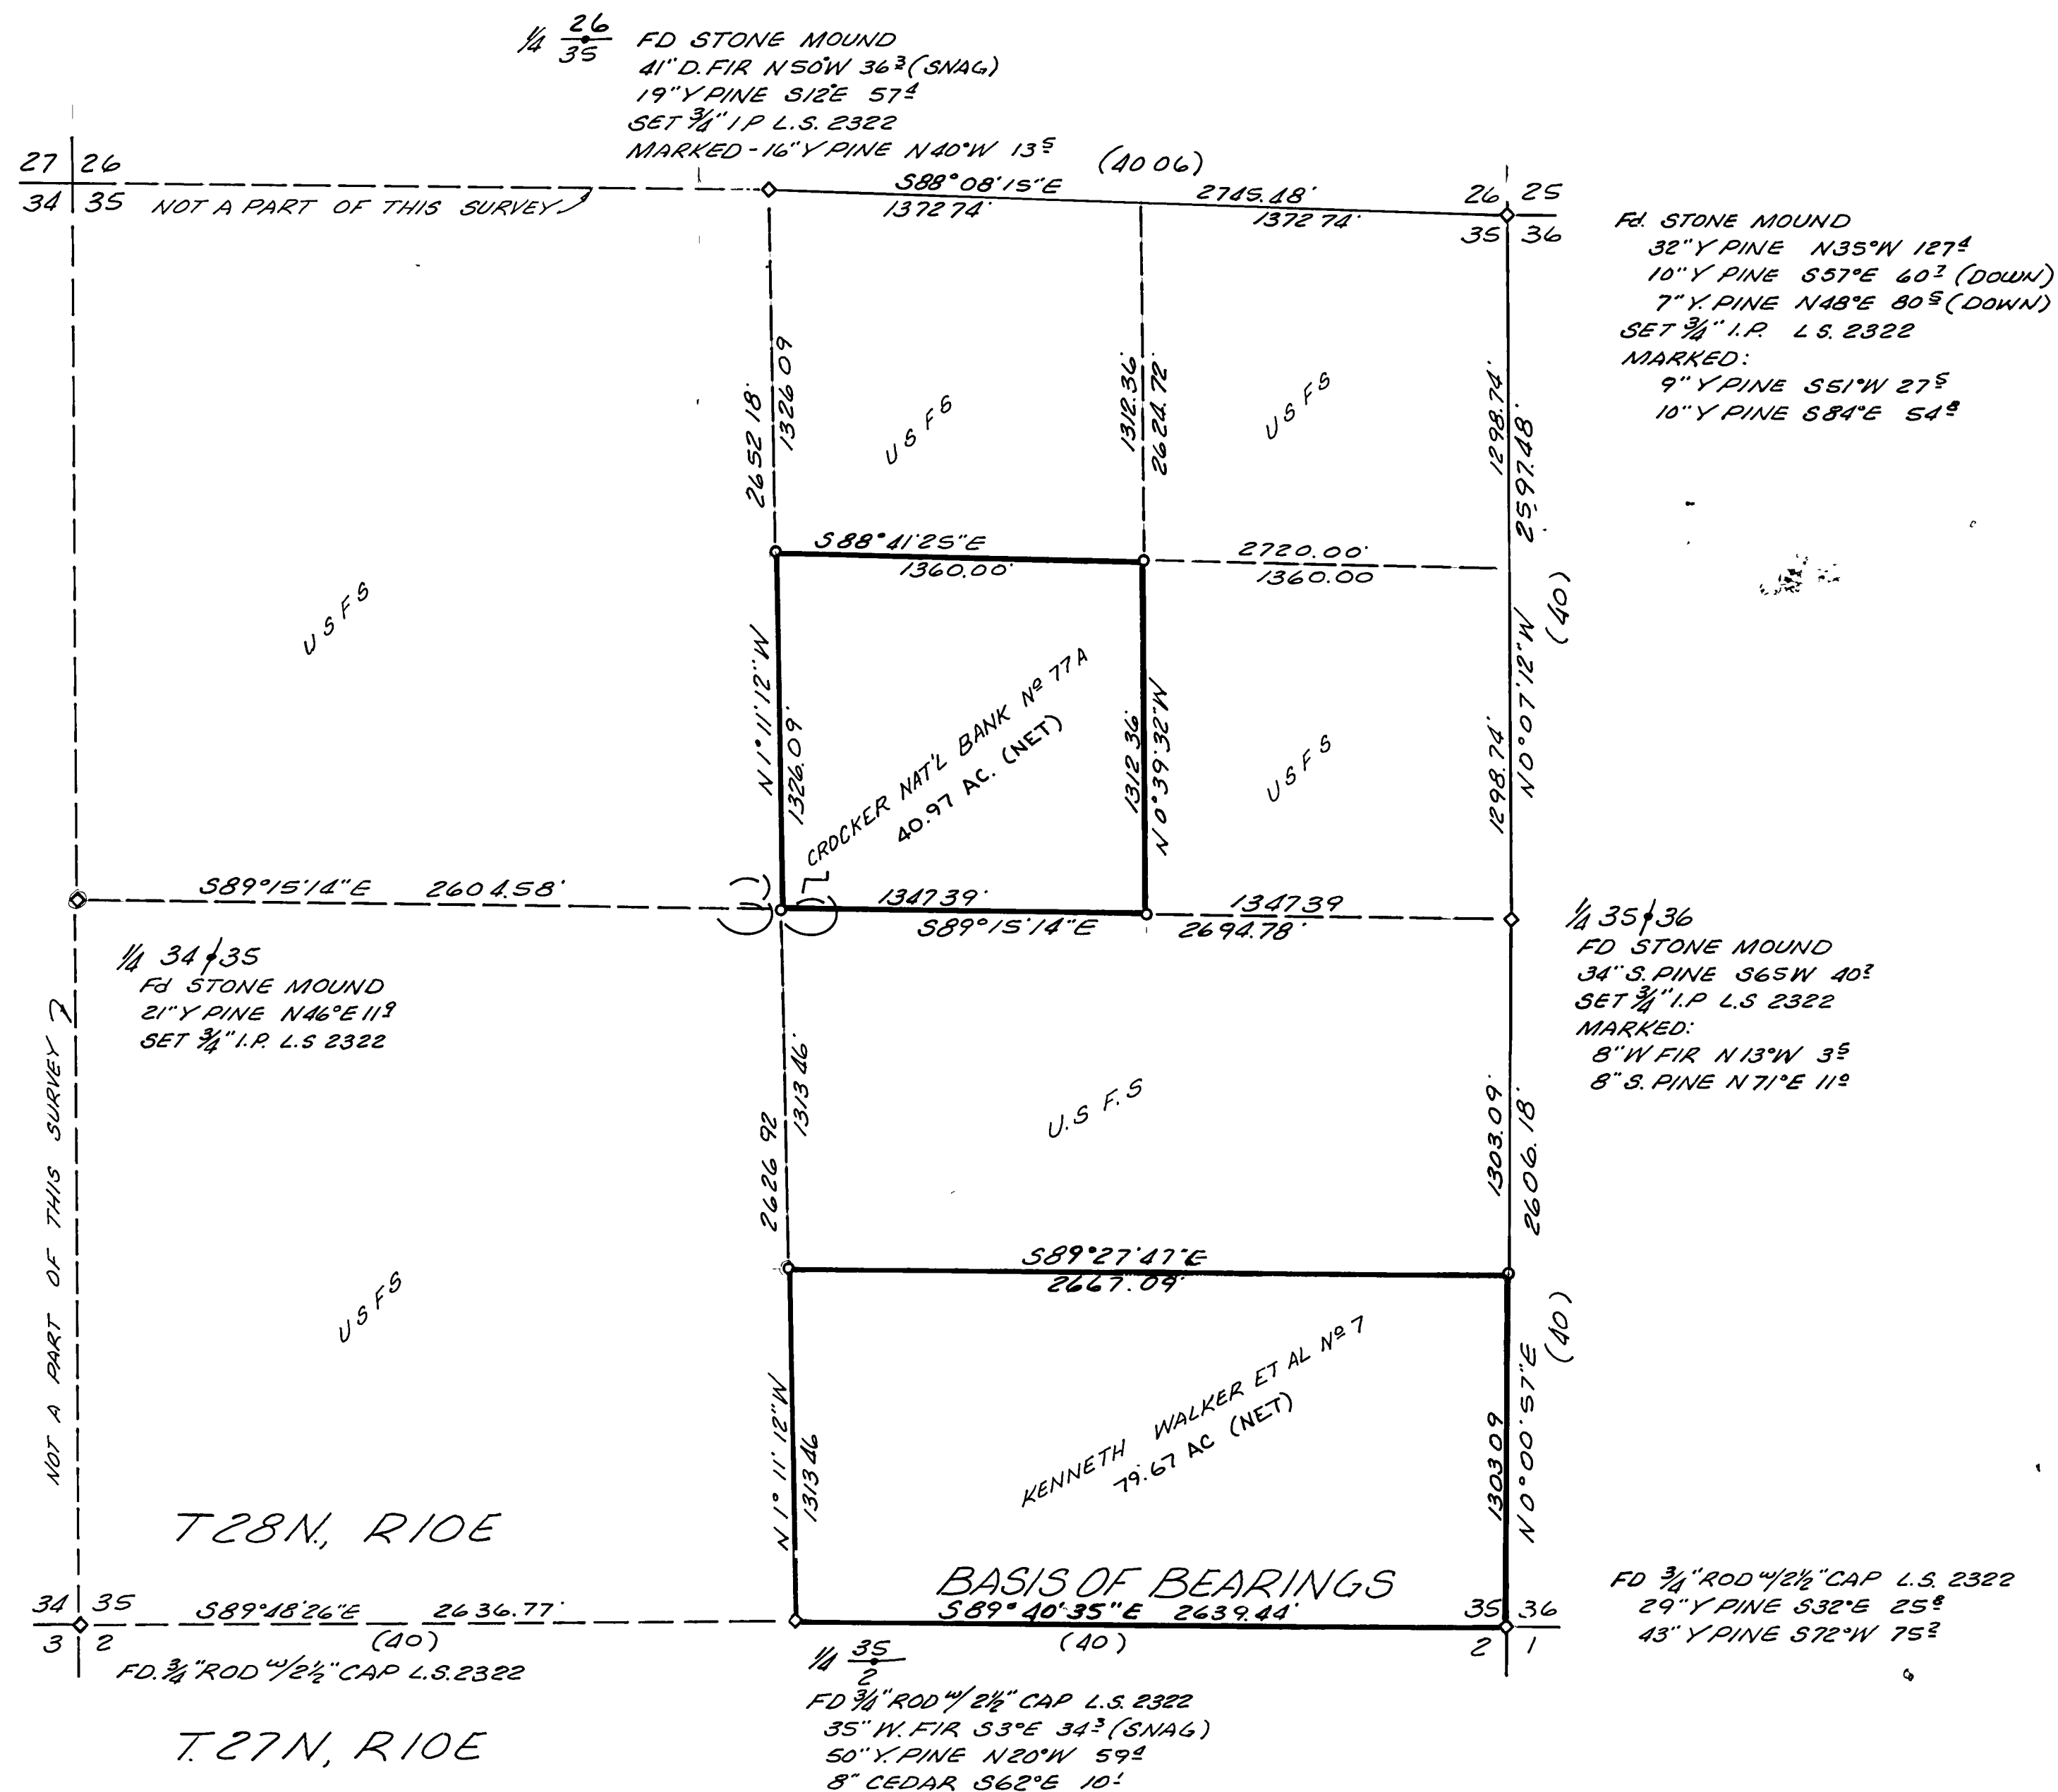


LEGEND

- ◇ MONUMENT FOUND AS NOTED
- MONUMENT SET- $\frac{3}{4}$ " IRON PIPE
MARKED L.S. 2322
(40) DATA FROM G.L.O.

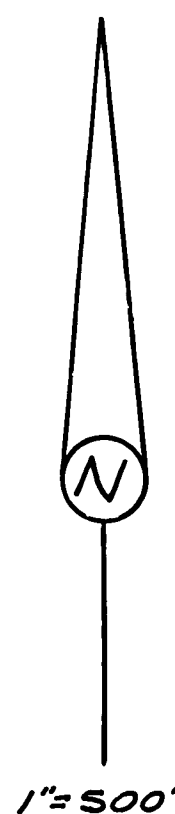


SURVEYOR'S CERTIFICATE

THIS MAP CORRECTLY REPRESENTS A SURVEY MADE BY ME OR UNDER MY DIRECTION IN CONFORMANCE WITH THE REQUIREMENTS OF THE LAND SURVEYORS ACT IN NOV 1974 AT THE REQUEST OF KENNETH R. WALKER ET AL No 7 & CROCKER NAT'L BANK No 77A

Loren J. Sargent

LOREN J. SARGENT L.S. 2322

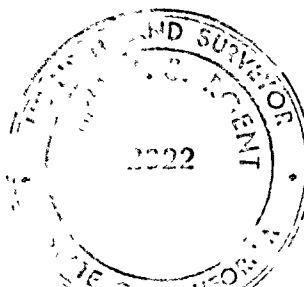

COUNTY SURVEYOR'S CERTIFICATE

THIS MAP HAS BEEN EXAMINED THIS 18th DAY OF February 1975 FOR CONFORMANCE WITH THE REQUIREMENTS OF THE LAND SURVEYORS ACT.

COUNTY SURVEYOR

DEPUTY

John C. Fite

RECORDER'S CERTIFICATE

FILED THIS 18th DAY OF February 1975 AT 4:00 P.M. IN BOOK 4 OF RECORD OF SURVEY AT PAGE 78 AT THE REQUEST OF COUNTY ENGINEER

FEE: \$ 5.00

COUNTY RECORDER

DEPUTY

Brother New Marley

RECORD OF SURVEY

PORTION OF SECTION 35, T.28N, R. 10E, M.D.M. PLUMAS COUNTY, CALIF.

FOR: KENNETH R. WALKER ET AL No 7 & CROCKER NAT'L BANK No 77A

NOV. 1974

LOREN J. SARGENT - L.S. 2322

SCALE 1"=500'
SHEET 1 OF 1