

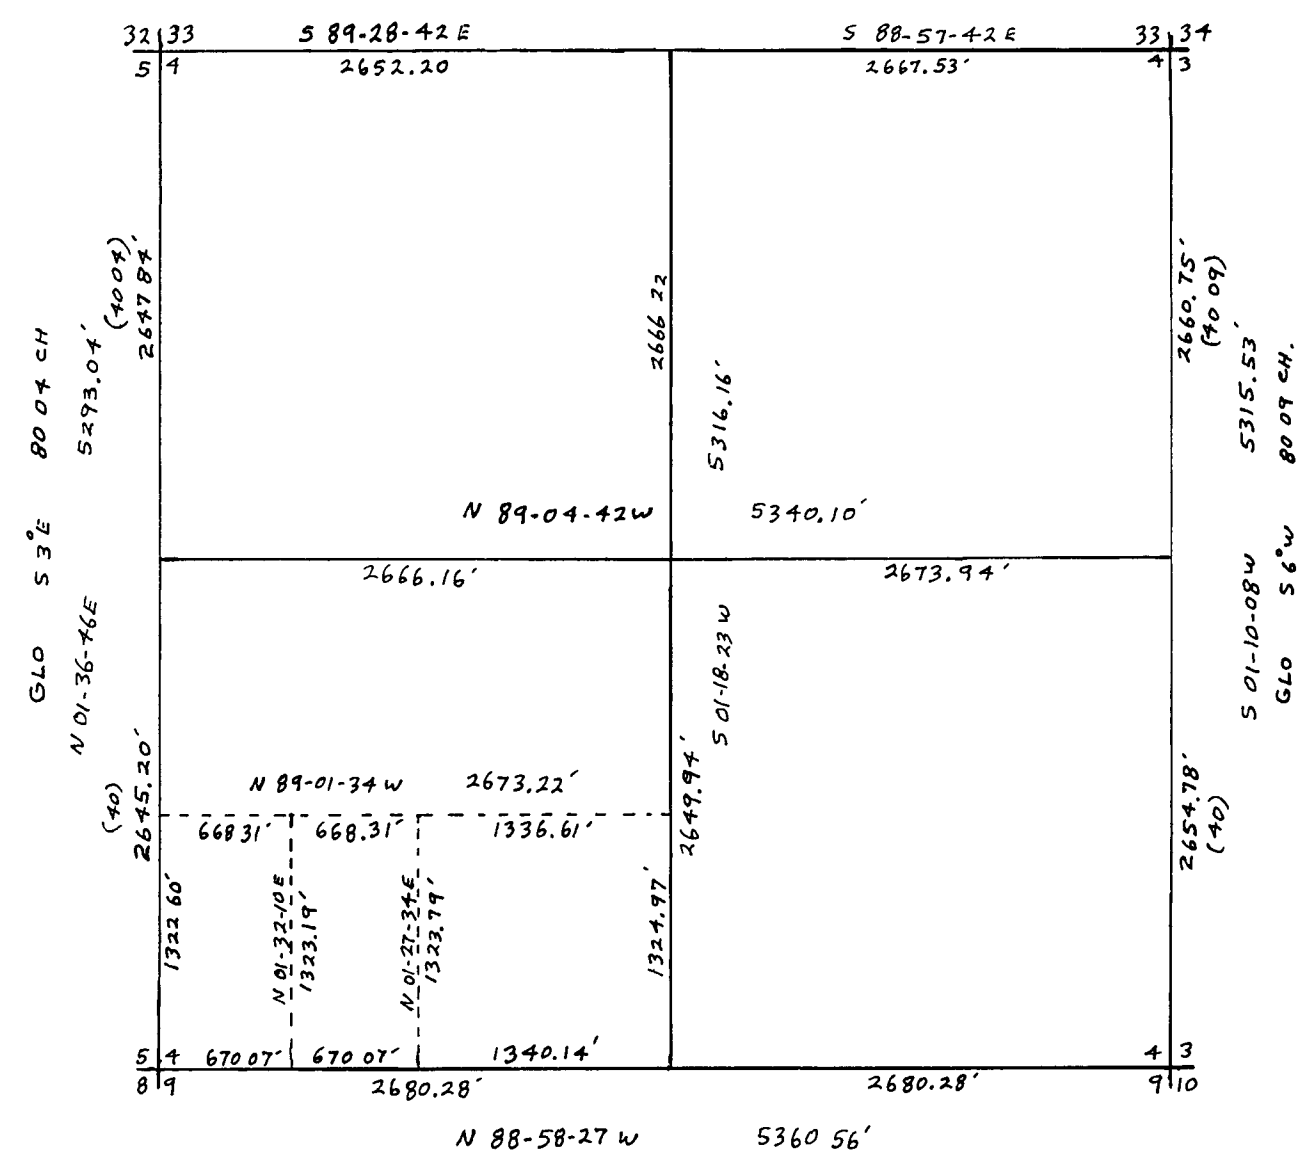


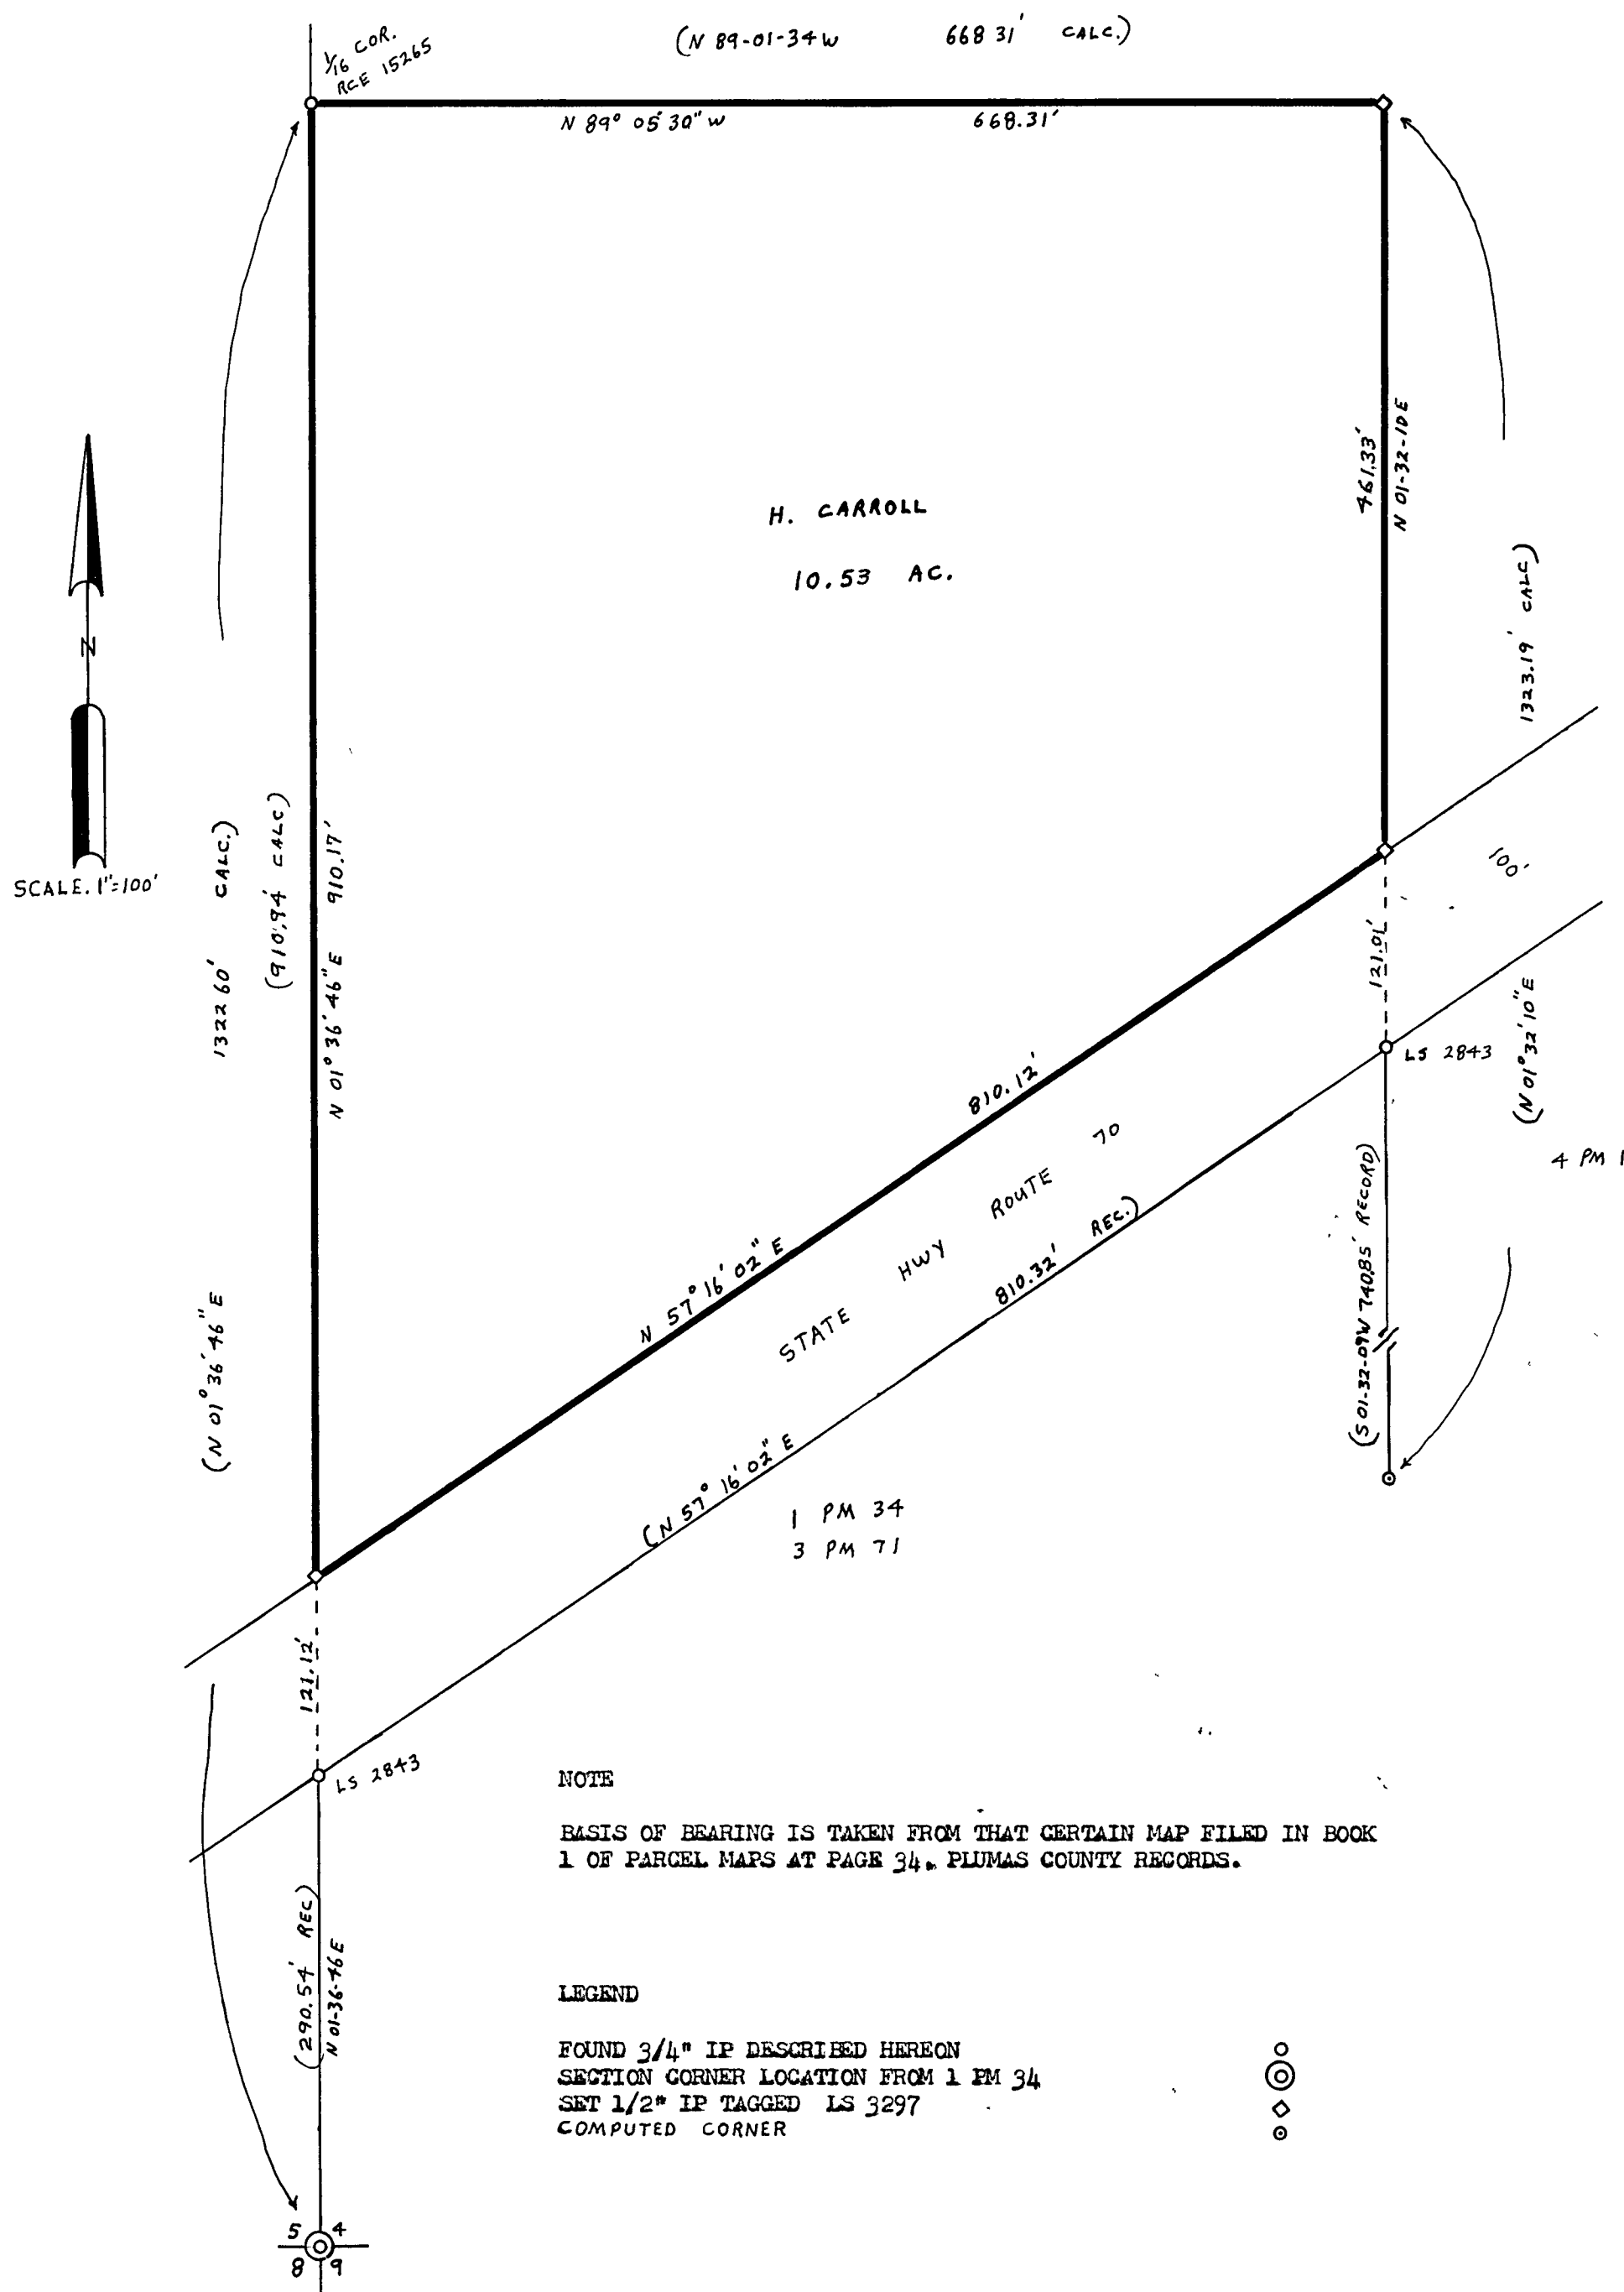

SUBDIVISION OF SECTION FROM 1 PM 34

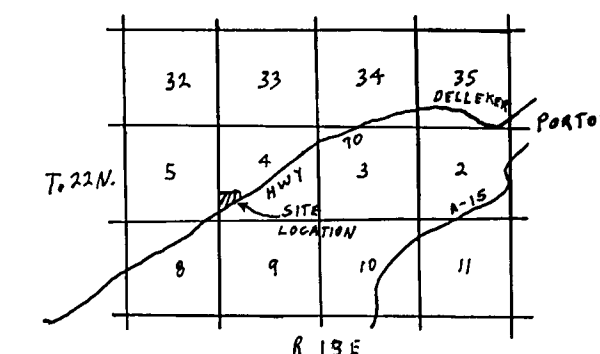

LOCATION MAP

SCALE: 1"=1000

RECORD OF SURVEY

FOR
H. CARROLL MAY 1975
PORTION OF SECTION 4, T. 22N., R. 13E., MDM
PLUMAS COUNTY, CALIFORNIA

COUNTY SURVEYOR'S CERTIFICATE

THIS MAP HAS BEEN EXAMINED FOR CONFORMANCE WITH THE REQUIREMENTS
OF THE LAND SURVEYOR'S ACT THIS _____ DAY OF _____, 1975.

LARRY A FITES RCE 13225
PLUMAS COUNTY SURVEYOR

RECORDED'S CERTIFICATE

FILED THIS 6TH DAY OF JUNE, 1975, AT 9:30 AM. IN
BOOK 4 OF RECORD OF SURVEYS AT PAGE 89, AT THE REQUEST OF
GERALD C. HENDERSON.

FEE \$5.00
FILE NO. 6396

Dorothy Neer Marley by Lena J Brown
DOROTHY NEER MARLEY Deputy
COUNTY RECORDER

SURVEYOR'S CERTIFICATE.

THIS MAP CORRECTLY REPRESENTS A SURVEY MADE BY ME OR UNDER MY DIRECTION IN CONFORMANCE WITH THE REQUIREMENTS OF THE LAND SURVEYOR'S ACT AT THE REQUEST OF H. CARROLL IN MAY 1975.

THIS RECORD OF SURVEY DOES NOT CONSTITUTE A SUBDIVISION UNDER CHAPTER 2, ARTICLE 3, SECTION 11535 OF THE BUSINESS AND PROFESSIONS CODE.

Gerald C Henderson
GERALD C. HENDERSON LS 3297

GERALD C. HENDERSON
LICENSED LAND SURVEYOR
P. O. BOX 13
PORTOLA, CALIFORNIA