
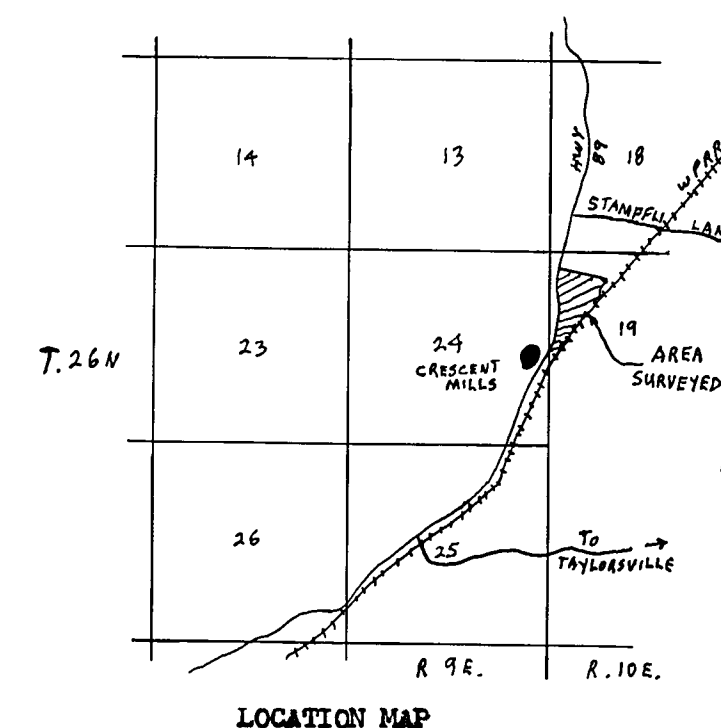


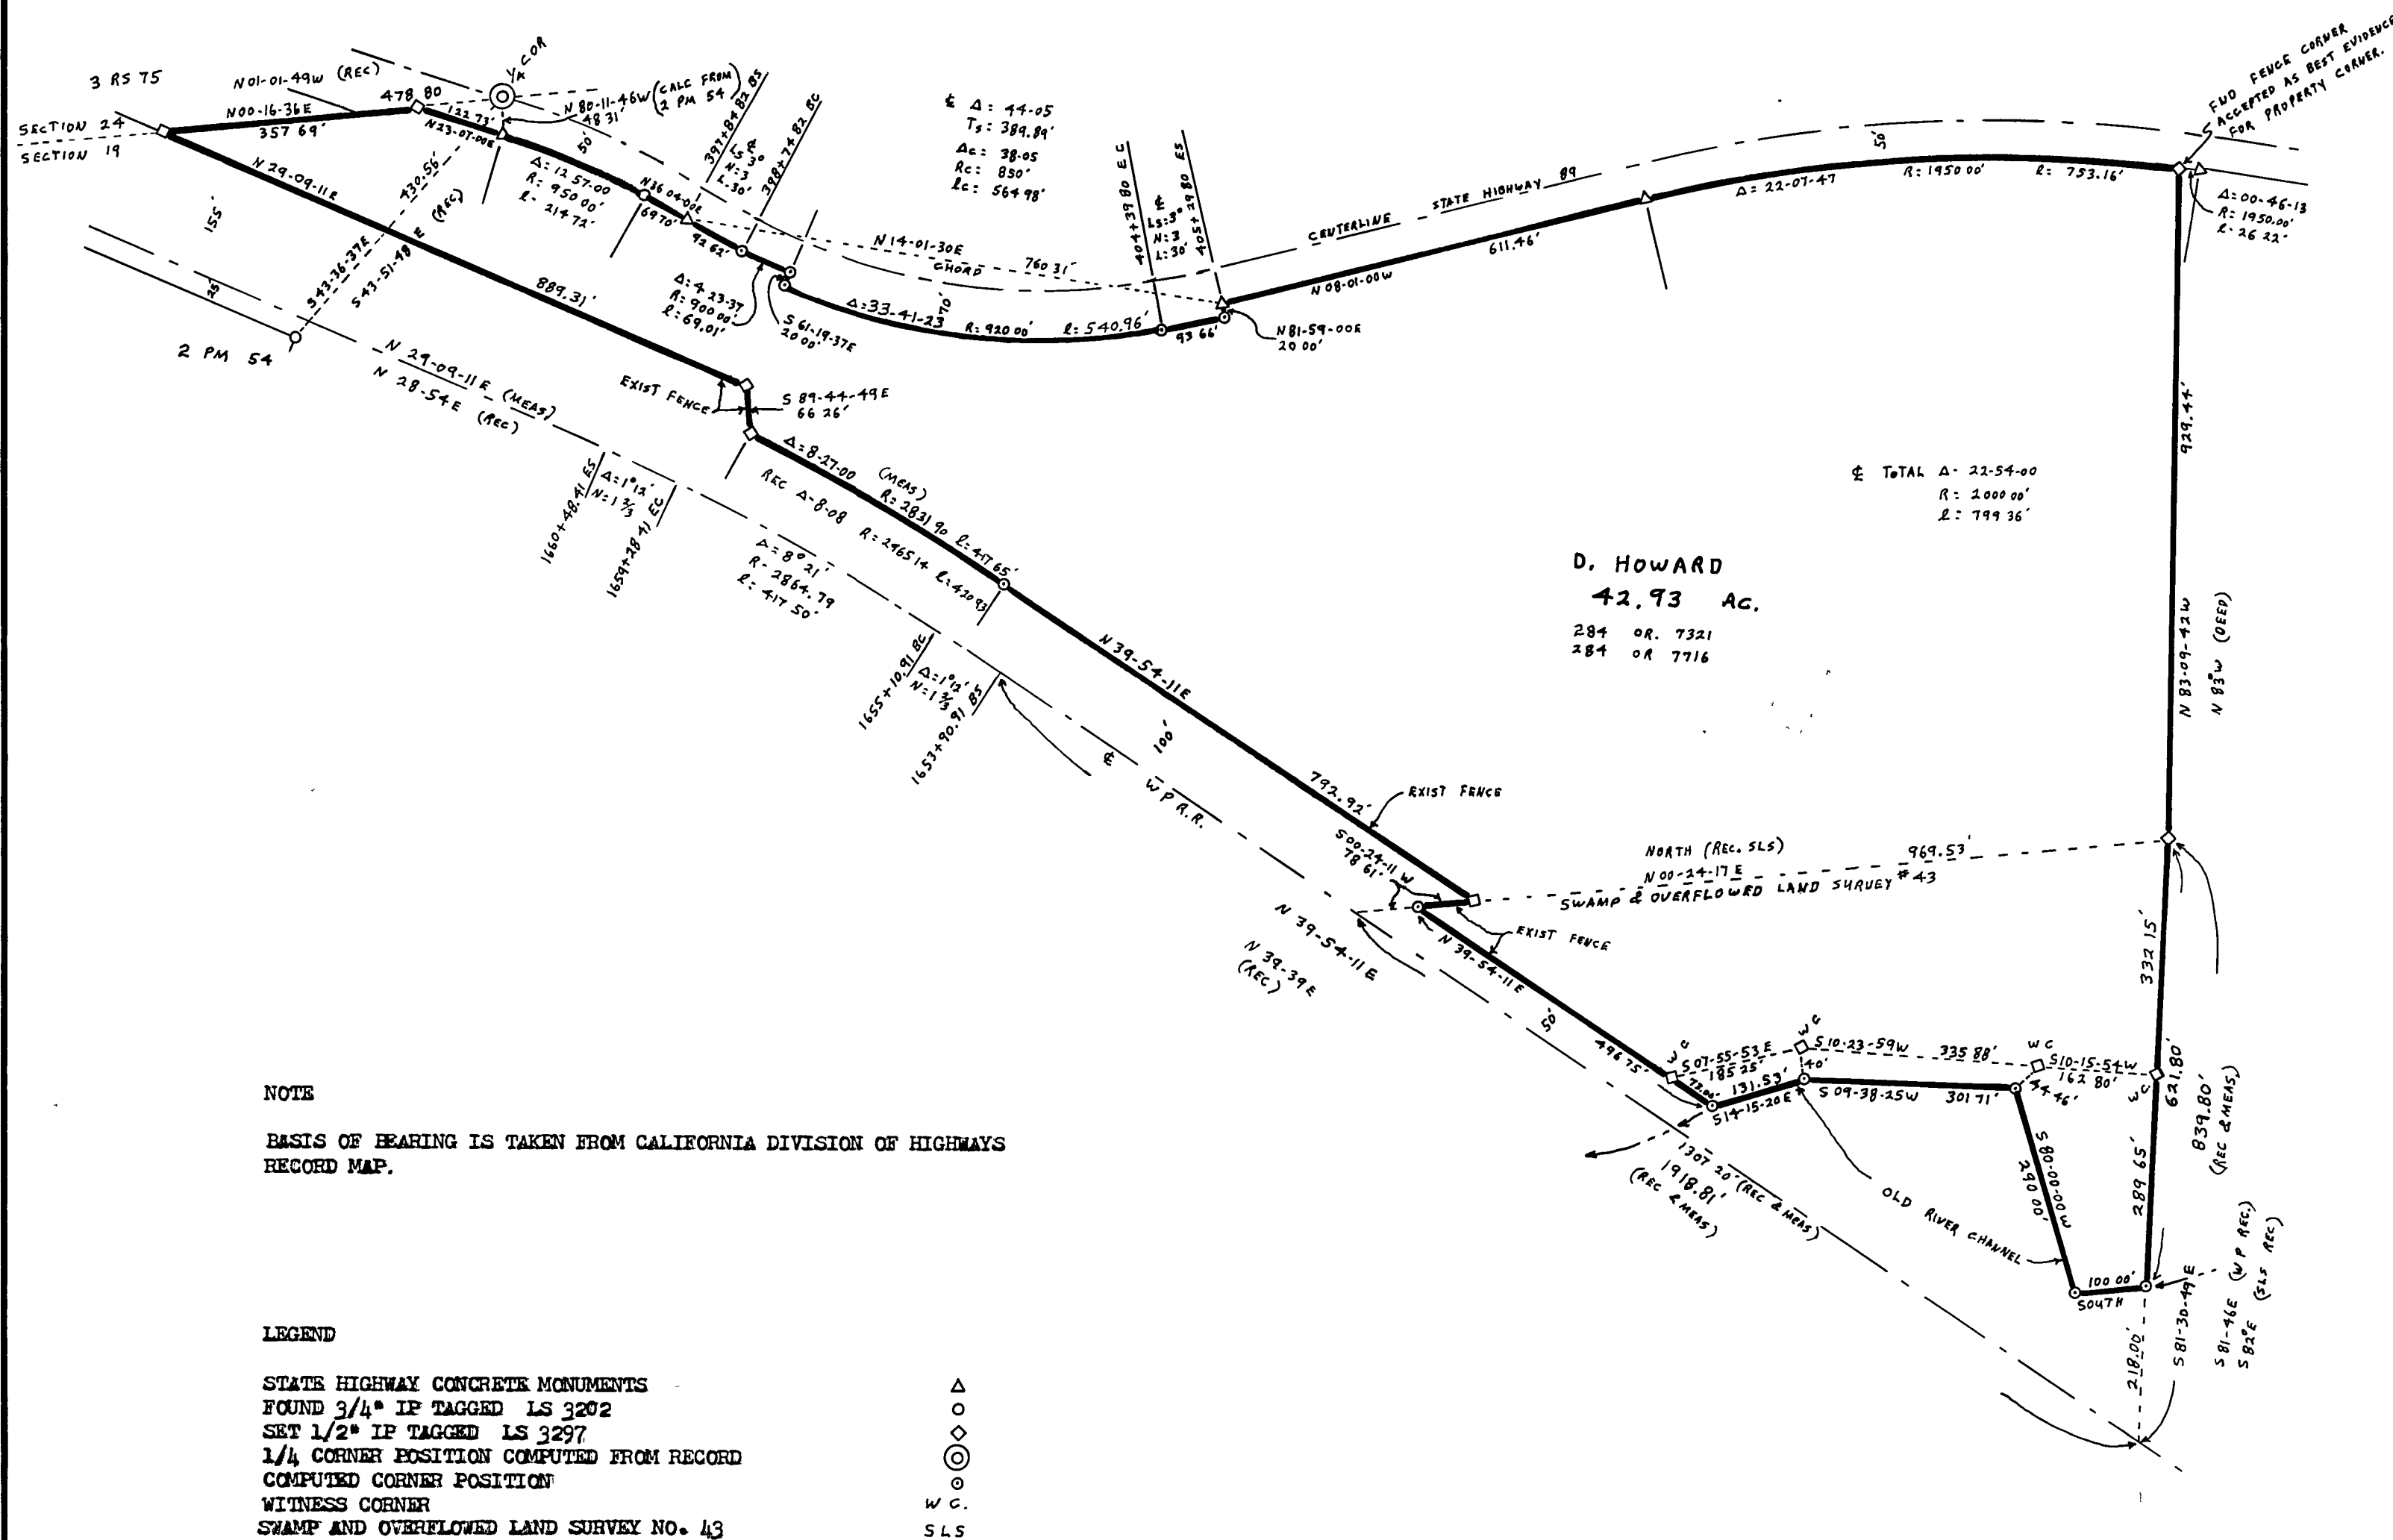

SURVEYOR'S CERTIFICATE

THIS MAP CORRECTLY REPRESENTS A SURVEY MADE BY ME OR UNDER MY DIRECTION IN CONFORMANCE WITH THE REQUIREMENTS OF THE LAND SURVEYOR'S ACT AT THE REQUEST OF D. HOWARD IN DECEMBER 1975.

THIS RECORD OF SURVEY DOES NOT CONSTITUTE A SUBDIVISION UNDER CHAPTER 2, ARTICLE 3, SECTION 11535 OF THE BUSINESS AND PROFESSIONS CODE.

Gerald C. Henderson
GERALD C. HENDERSON LS 3297

COUNTY SURVEYOR'S CERTIFICATE

THIS MAP HAS BEEN EXAMINED FOR CONFORMANCE WITH THE REQUIREMENTS OF THE LAND SURVEYOR'S ACT THIS 6TH DAY OF February, 1976.

Larry A. Fites
by *Clifford R. Brown, assistant*
LARRY A. FITES BCE 13225
PLUMAS COUNTY SURVEYOR

RECORDER'S CERTIFICATE

FILED THIS 6TH DAY OF February, 1976, AT 9:00 A.M. IN BOOK 4 OF RECORD OF SURVEYS AT PAGE 92, AT THE REQUEST OF GERALD C. HENDERSON.

FEE \$5.00

FILE NO. 5-2-76

Dorothy Neer Marley
DOROTHY NEER MARLEY
COUNTY RECORDER
by *Rosa S. Brown*

RECORD OF SURVEY

FOR
D. HOWARD DECEMBER 1975

PORTION OF SECTION 19, T. 26N., R. 10E., MD.

PLUMAS COUNTY, CALIFORNIA

GERALD C. HENDERSON
LICENSED LAND SURVEYOR
P. O. BOX 13
PORTOLA, CALIFORNIA