


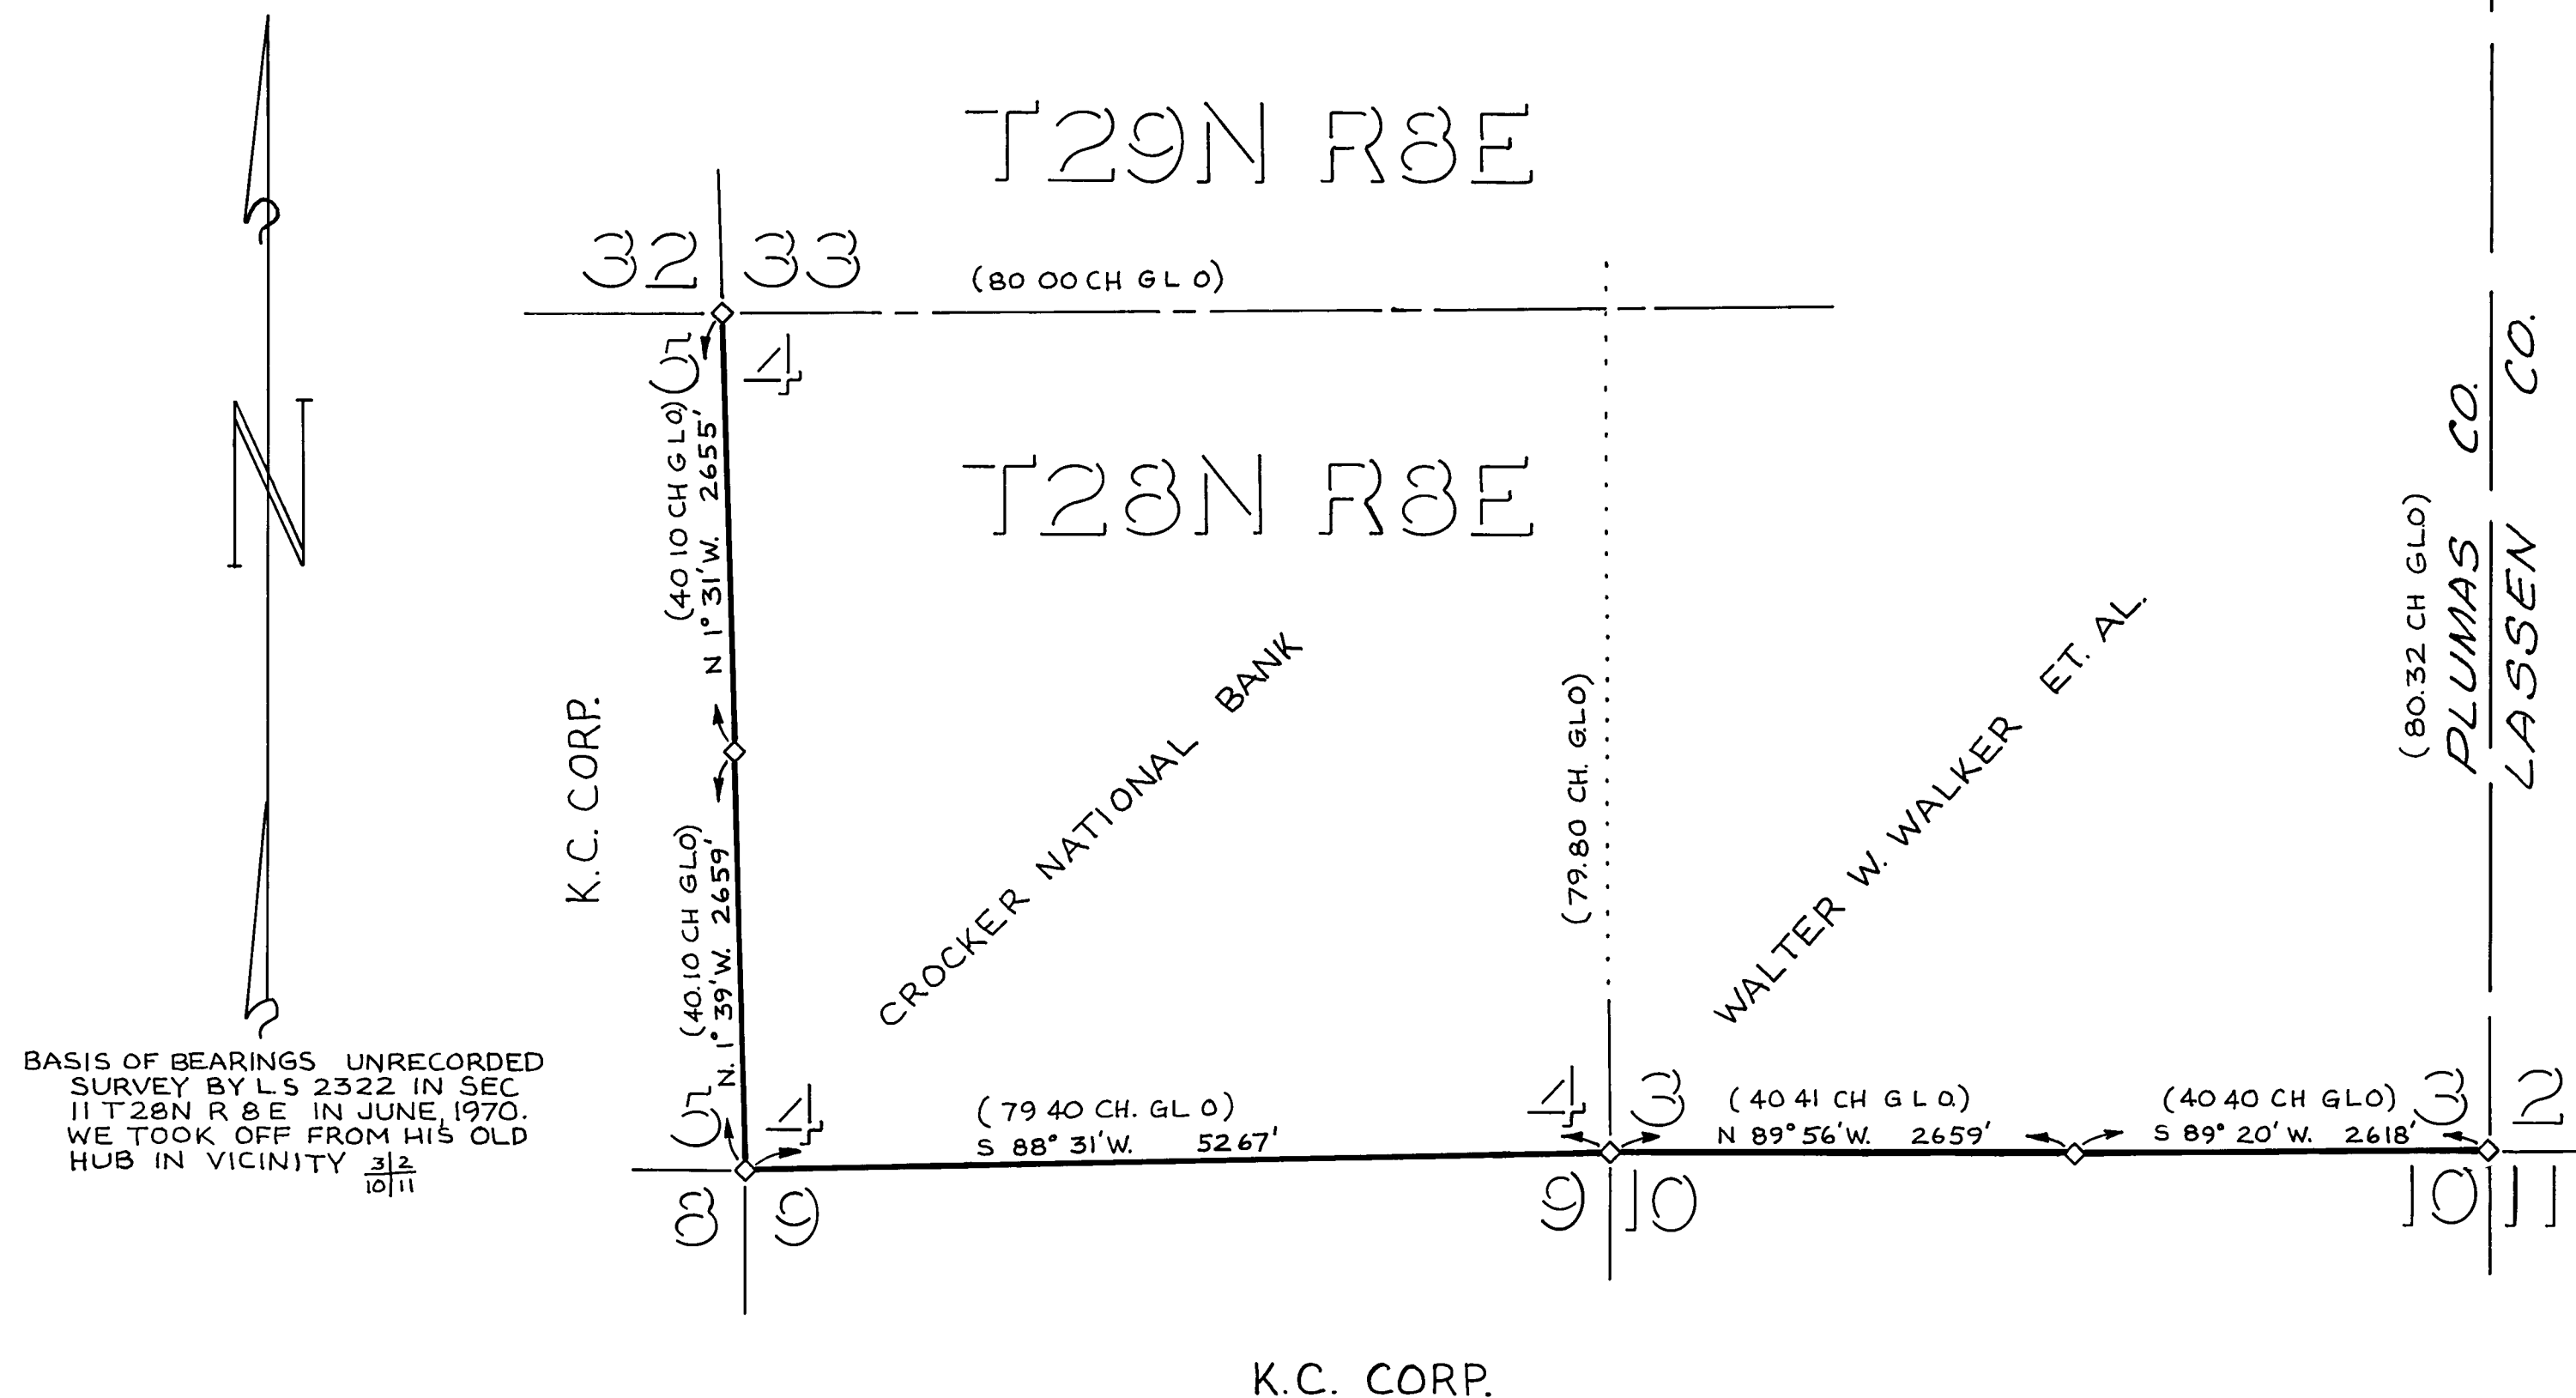

LEGEND

- INDICATES BLAZED LINES
 ◇ INDICATES CORNERS FOUND

NOTE: THIS MAP SHOWS BEARINGS TO THE NEAREST MINUTE AND DISTANCES TO THE NEAREST FOOT. THE REASON FOR THIS IS THAT THIS SURVEY IS NOT PART OF A CLOSED SURVEY AT THIS TIME.

CORNERS FOUND


- 3/2 10/11 FD. 3/4" ROD W/ 2 1/2" CAP - L.S. 2322
 FD. 16" W. FIR N. 49° W. 29.6'
 FD. 8" W. FIR N. 48° E. 10.8'
 FD. 8" W. FIR S. 41° W. 10.2'
- 1/4 3/10 FD MKD STONE IN MOUND
 FD BT. STUMP N. 12° W. 30.4'
 SET 3/4" I.P. - L.S. 3621
 SCB'D. 14" Y. PINE S. 4° E. 27.5'
 " 9" Y. PINE N. 51° W. 27.3'
- 4/3 9/10 FD 25" PINE STUMP (TREE CORNER)
 SET 3/4" I.P. - L.S. 3621
 SCB'D. 17" Y. PINE S. 22° W. 37.6'
 " 6" Y. PINE N. 10° W. 43.9'
- 1/4 4/9 NOT FOUND
- 5/4 8/9 FD STONE MOUND WITH OLD F.S. TAG
 FD STUMP N. 78° E. 77.9'
 FD STUMP S. 57° E. 15.3' (CALLED 19.8')
 FD STUMP N. 15° W. 40.3' (CALLED N. 28° W.) } GLO B.T.'S
 SET 3/4" I.P. - L.S. 3621
 SCB'D. 14" CEDAR N. 56° E. 23.4'
 " 16" Y. PINE N. 45° W. 50.3'
- 1/4 5/4 FD MARKED STONE IN MOUND
 FD. TAGGED 26" W. FIR S. 10° E. 47.0'
 (F.S. TAG DATED 10-22-35)
 SET 3/4" I.P. - L.S. 3621
 SCB'D. 15" W. FIR S. 53° E. 38.5'
- 32 33 5/4 FD STONE MOUND
 FD. PINE STUMP S. 50° E. 10.6'
 FD. PINE STUMP N. 13° E. 27.7'
 SET 3/4" I.P. - L.S. 3621
 SCB'D. 14" Y. PINE N. 75° E. 49.1'
 " 15" Y. PINE N. 31° W. 31.4'
- NOTE: IN JULY, 1973 L.S. 2322 REMONUMENTED THIS CORNER AS NOTED. AT THAT TIME HE FOUND A STONE MOUND AND BLAZED LINES GOING N, S, & E. NO EVIDENCE OF BT'S FOUND
- NOTE: NO EVIDENCE OF BT'S FOUND. AREA HAS BEEN SUBJECT TO HEAVY TIMBER CUTTING IN PAST.

SURVEYOR'S CERTIFICATE

THIS MAP CORRECTLY REPRESENTS A SURVEY MADE BY ME OR UNDER MY DIRECTION IN CONFORMANCE WITH THE REQUIREMENTS OF THE LAND SURVEYORS ACT IN SEPTEMBER, 1975 AT THE REQUEST OF W.M. BEATY & ASSOCIATES INC.

Rodney D. Dawson

RODNEY D. DAWSON — L.S. 3621

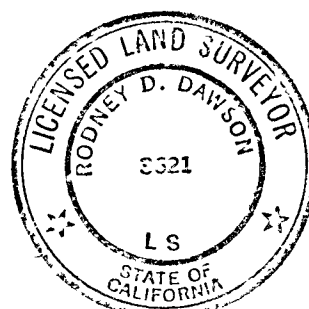

COUNTY SURVEYOR'S CERTIFICATE

THIS MAP HAS BEEN EXAMINED THIS 24th DAY OF February 1976 FOR CONFORMANCE WITH THE REQUIREMENTS OF THE LAND SURVEYOR'S ACT.

PLUMAS COUNTY SURVEYOR

DEPUTY

Sam D. Fite

RECORDER'S CERTIFICATE

FILED THIS 24th DAY OF February 1976 AT 1:30 P.M. IN BOOK 4 OF Record of Surveys AT PAGE 95 AT THE REQUEST OF County Engineer

FEE: \$5.00

FILE NO.

COUNTY RECORDER

DEPUTY

Dorothy Neer Mowbray

Kerby Laplander

RECORD OF SURVEY

CERTAIN LINES IN SECTIONS 3 & 4, T.28N., R.8E., M.D.M., COUNTY OF PLUMAS, STATE OF CALIFORNIA

FOR: W.M. BEATY & ASSOCIATES, INC.

SEPTEMBER, 1975

SCALE: 1" = 1000'

RODNEY D. DAWSON — LAND SURVEYOR