


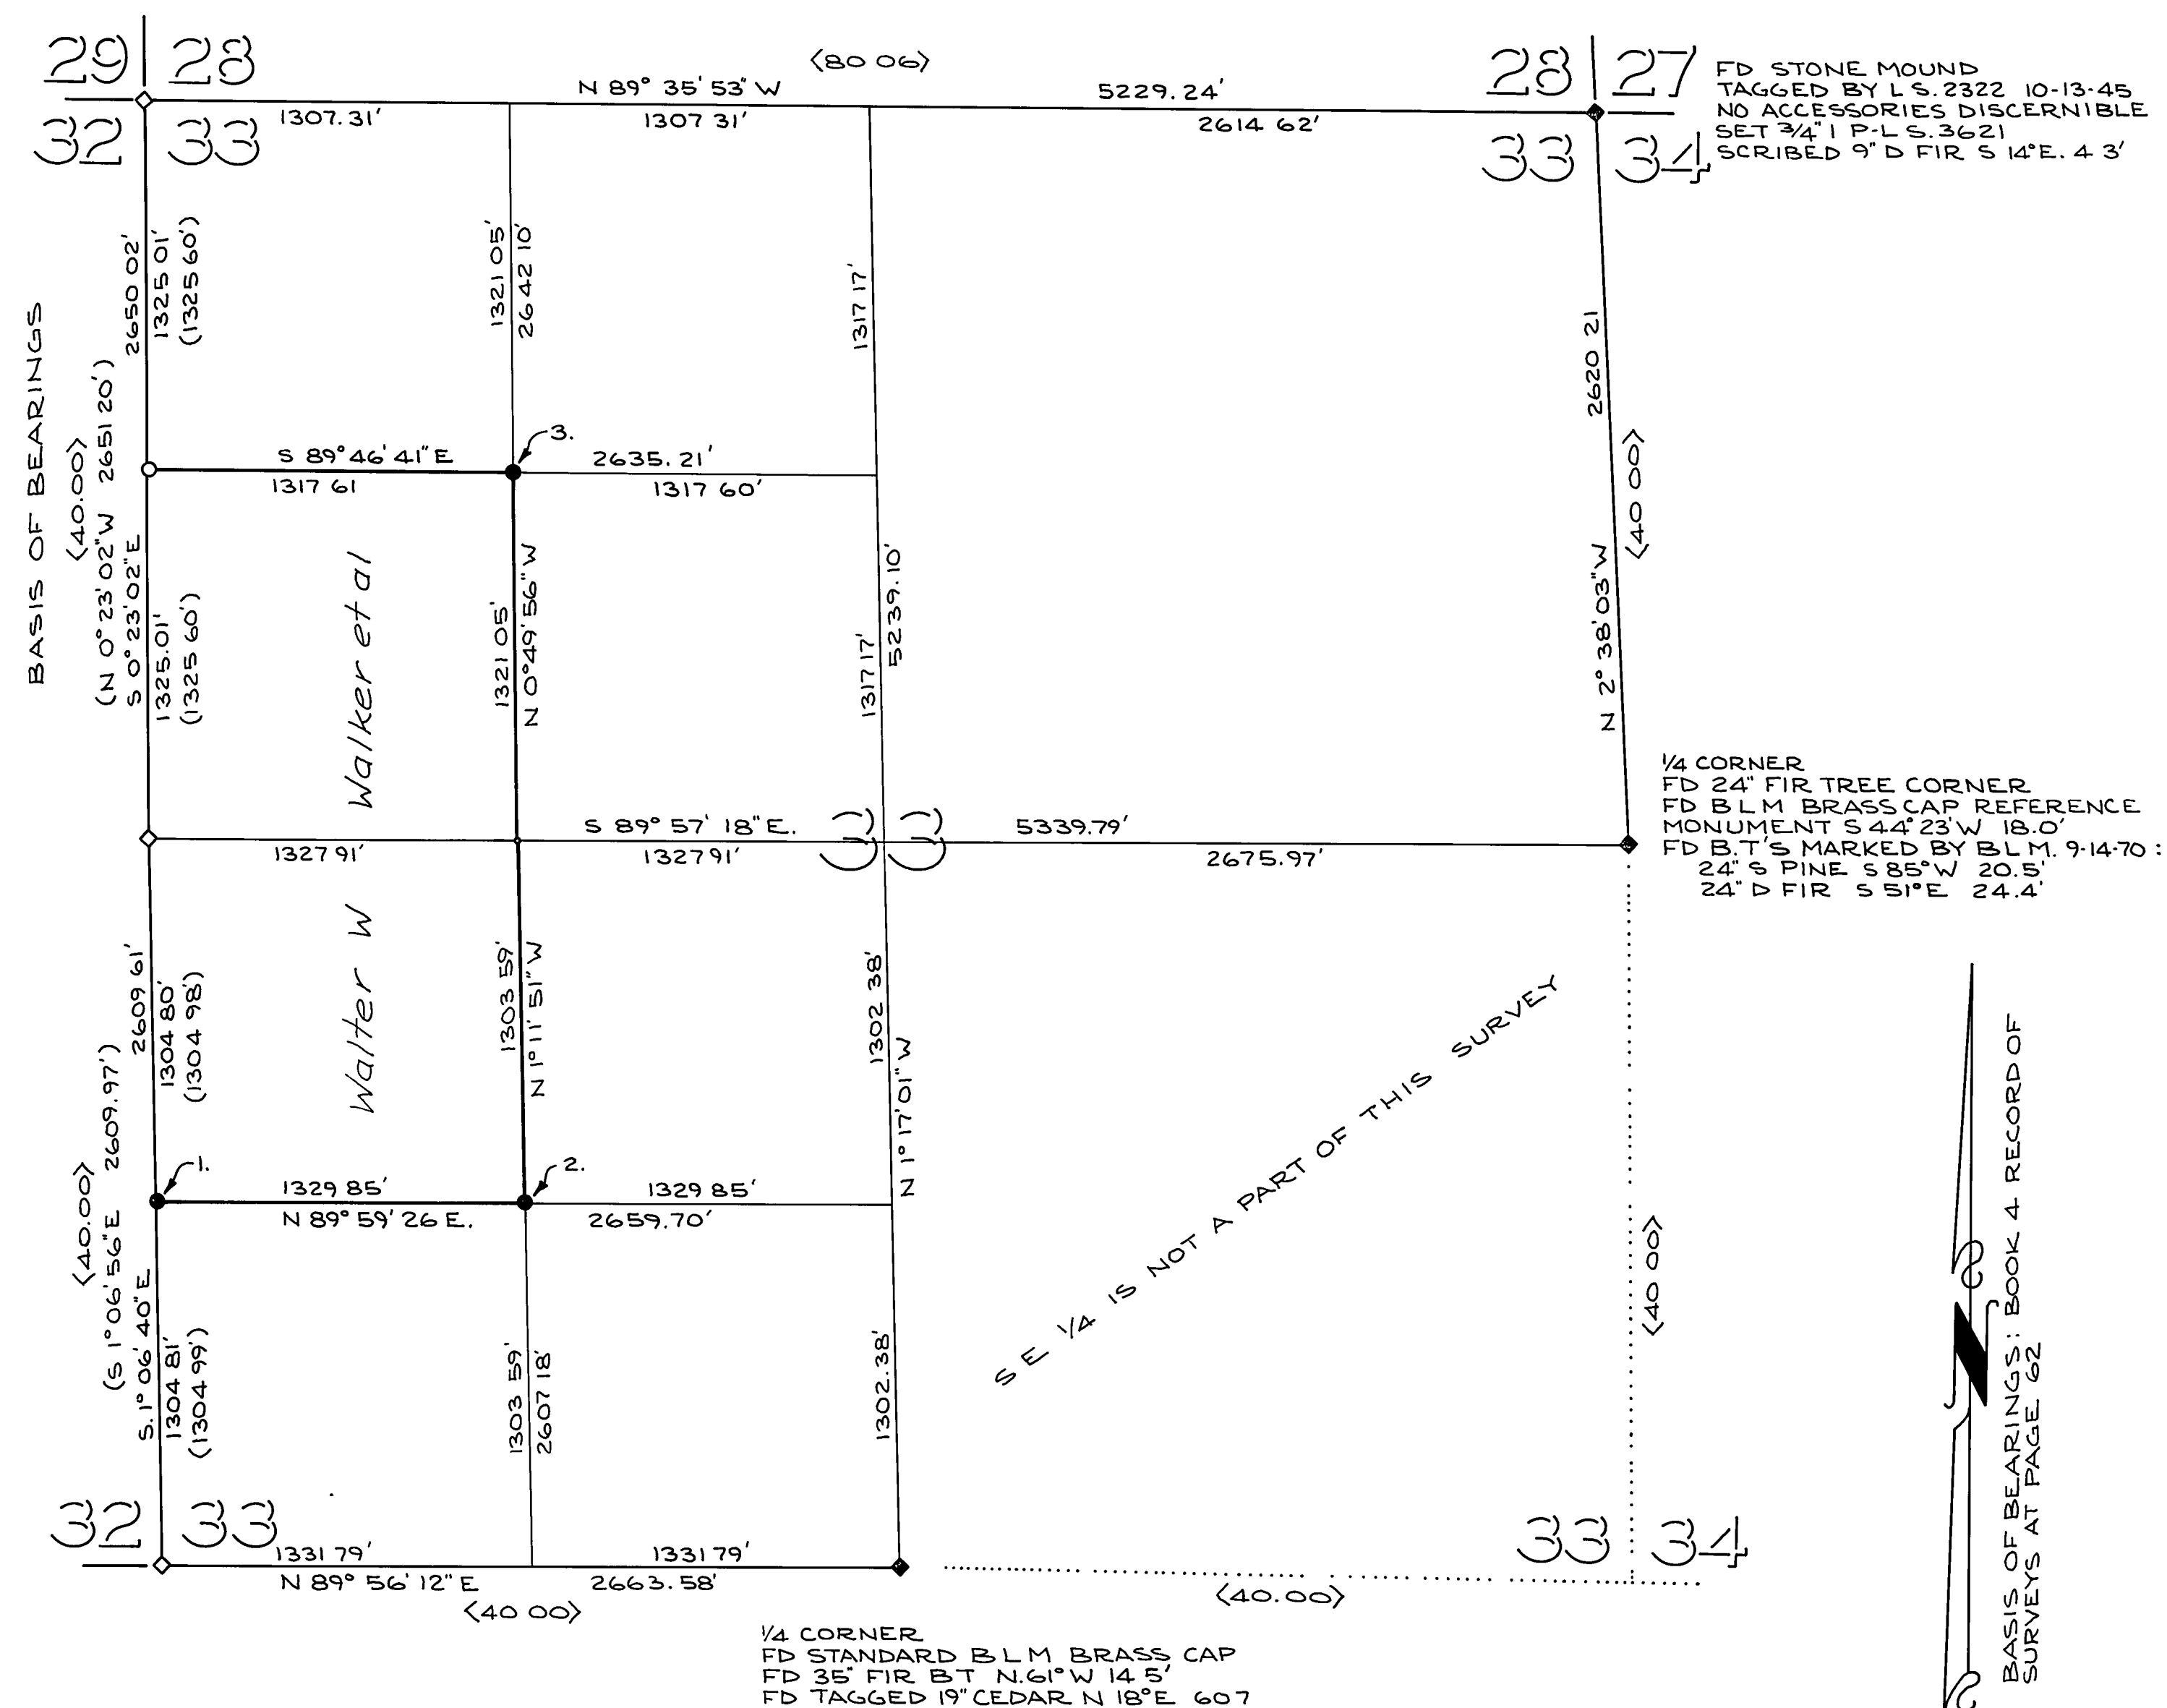


SURVEYOR'S CERTIFICATE

THIS MAP CORRECTLY REPRESENTS A SURVEY MADE BY ME OR UNDER MY DIRECTION IN CONFORMANCE WITH THE REQUIREMENTS OF THE LAND SURVEYORS ACT IN JUNE 1975 AT THE REQUEST OF WALTER W. WALKER ET AL

W. WALKER ET AL

Rodney D. Dawson

RODNEY D. DAWSON ~ LS 3621

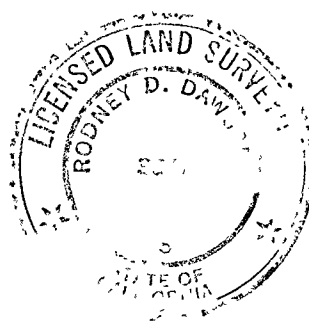

COUNTY SURVEYOR'S CERTIFICATE

THIS MAP HAS BEEN EXAMINED THIS 24th DAY OF February 1976 FOR CONFORMANCE WITH THE REQUIREMENTS OF THE LAND SURVEYOR'S ACT.

COUNTY SURVEYOR

DEPUTY

RECORDER'S CERTIFICATE

FILED THIS 26th DAY OF February 1976 AT 2:00 P.M. IN BOOK 4 OF Record of Surveys AT PAGE 97 AT THE REQUEST OF County Engineer

FEE: \$5.00

FILE NO

COUNTY RECORDER

DEPUTY

RECORD OF SURVEY

OF THE SW 1/4 OF THE NW 1/4 AND THE NW 1/4 OF THE SW 1/4 OF SECTION 33 T.26N. R.10E. M.D.M. IN THE UNINCORPORATED TERRITORY OF PLUMAS COUNTY, CALIF.

FOR WALTER W. WALKER

JUNE - DEC 1975

RODNEY D. DAWSON

SCALE: 1" = 500'

SURVEYOR