


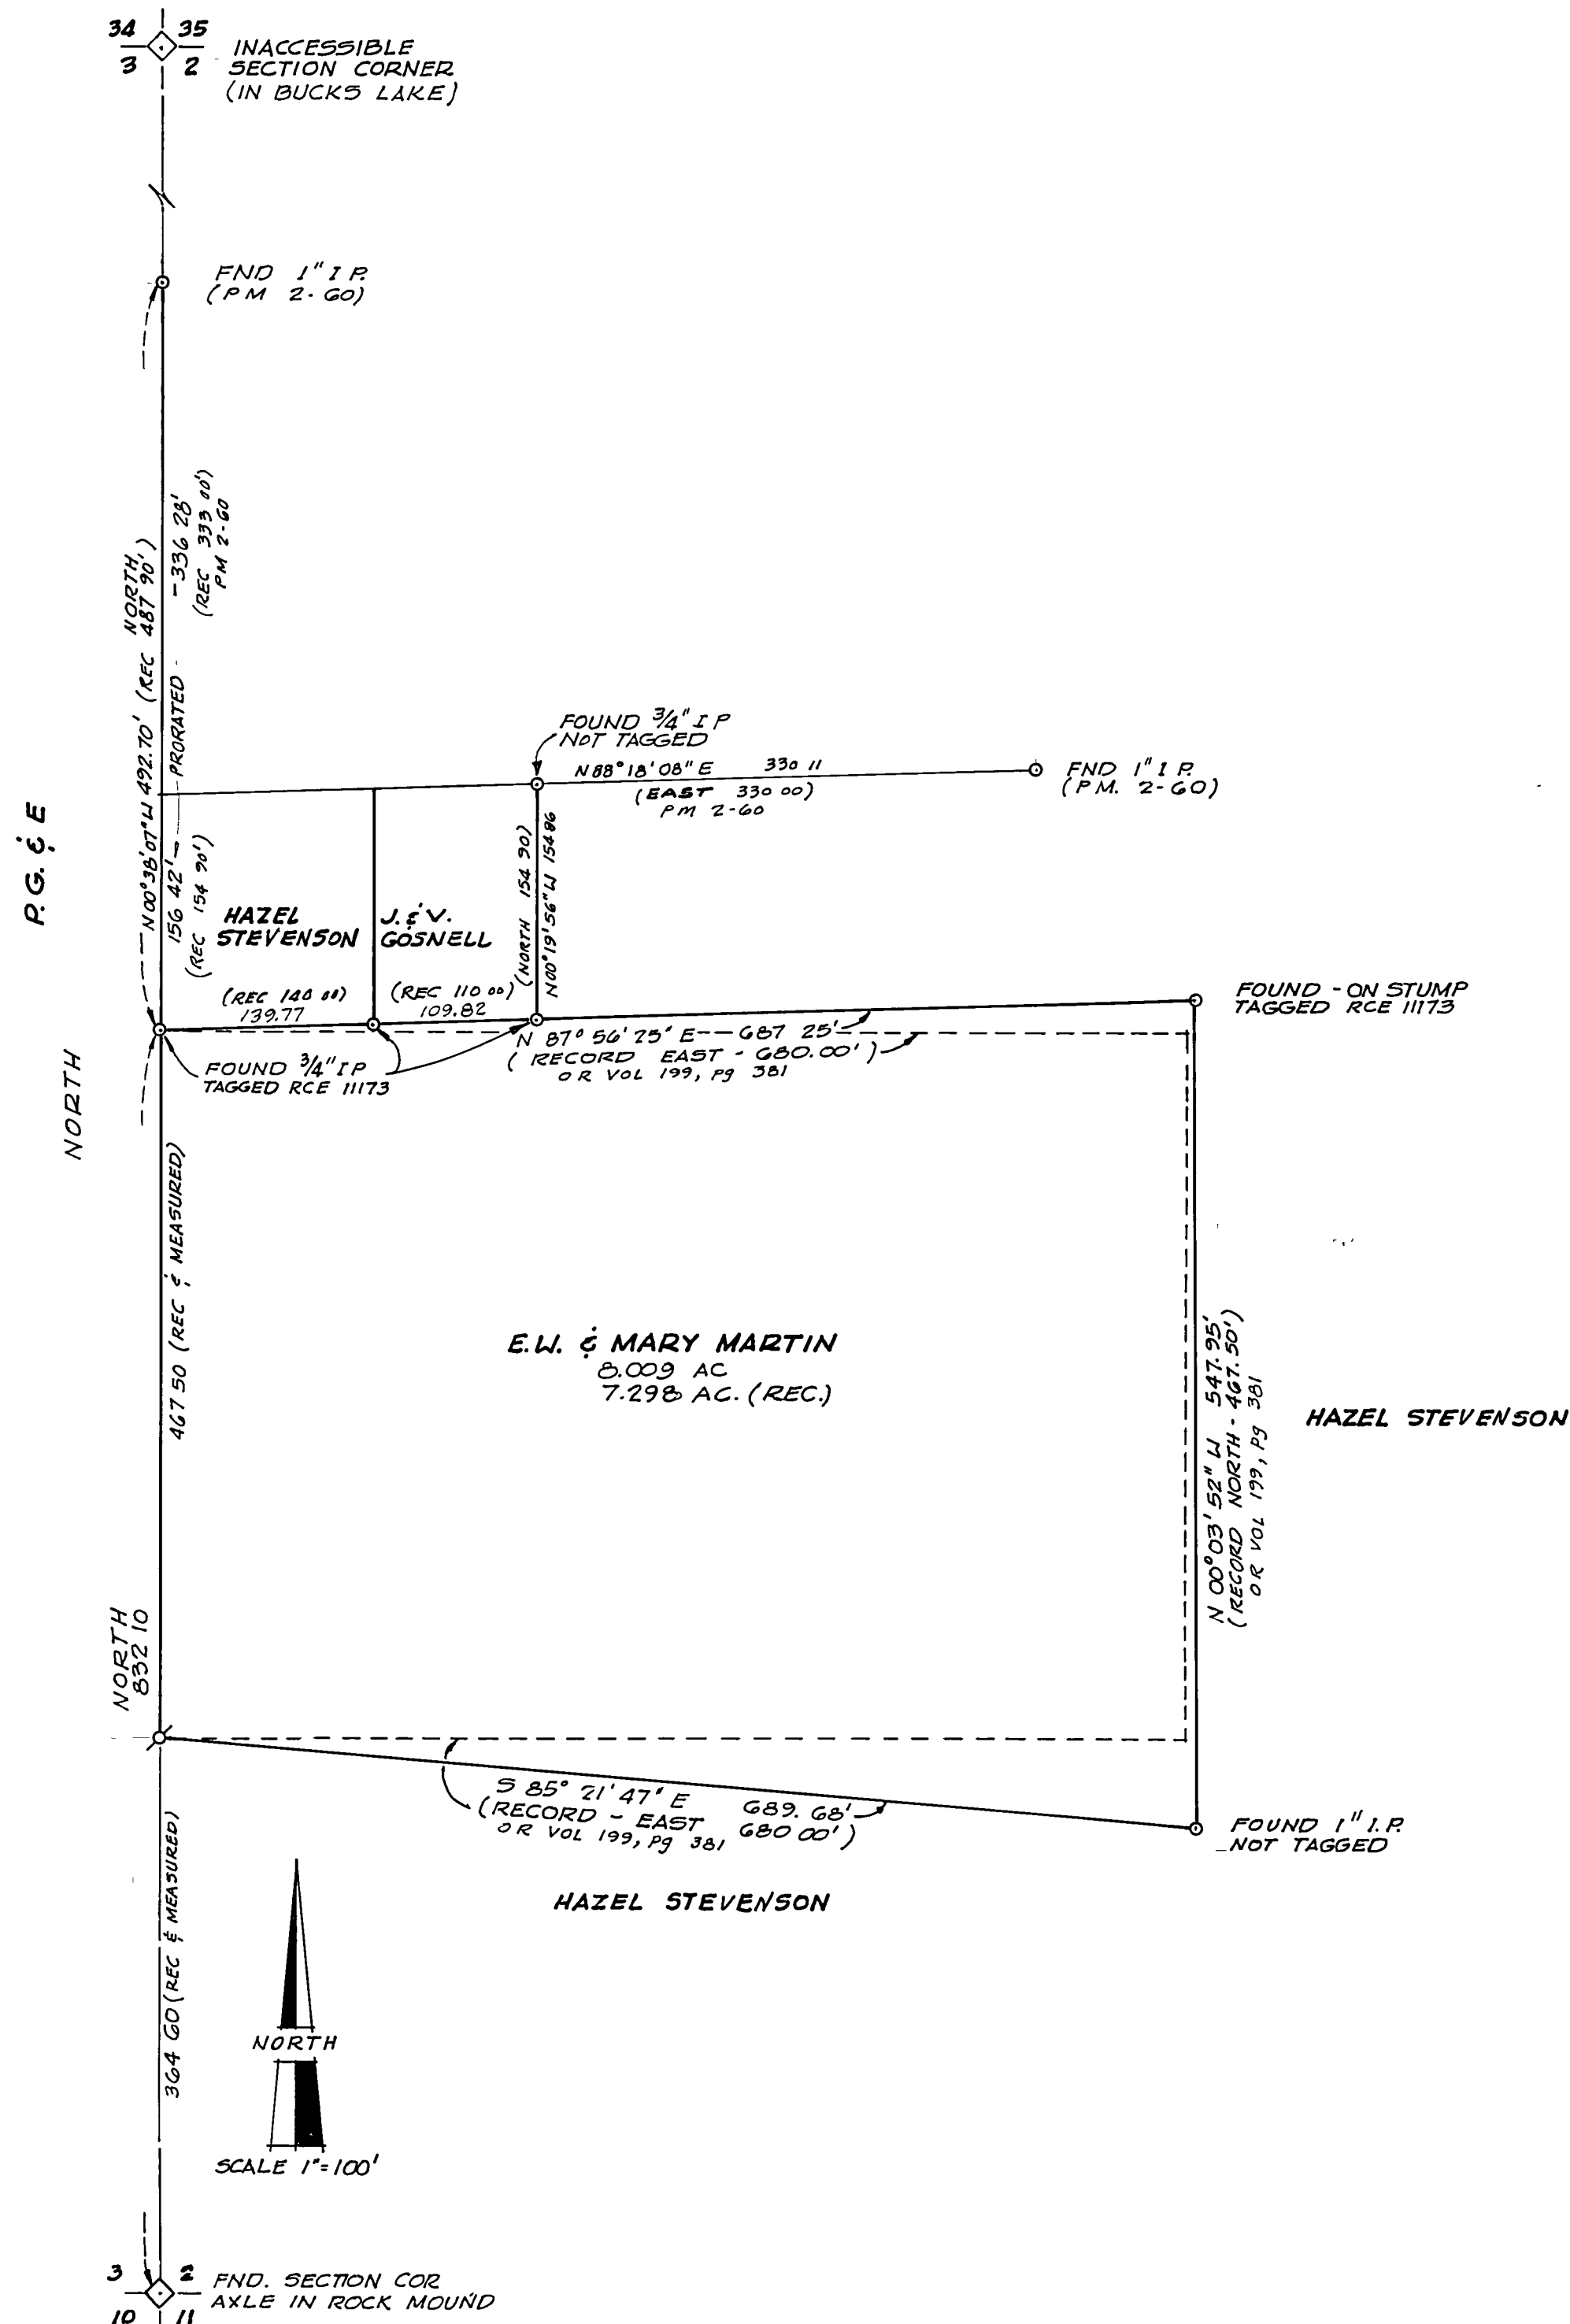

SURVEYOR'S CERTIFICATE

THIS MAP CORRECTLY REPRESENTS A SURVEY MADE
BY ME OR UNDER MY DIRECTION IN CONFORMANCE
WITH THE REQUIREMENTS OF THE LAND SURVEYORS
ACT AT THE REQUEST OF E W & MARY. MARTIN.

THIS RECORD OF SURVEY DOES NOT CONSTITUTE
A SUBDIVISION UNDER CHAPTER 2, ARTICLE 3,
SECTION 11535 OF THE BUSINESS AND PROFESSIONS
CODE.

Richard G. Lundy

COUNTY SURVEYOR'S CERTIFICATE

THIS MAP HAS BEEN EXAMINED FOR CONFORMANCE
WITH THE REQUIREMENTS OF THE LAND SURVEYOR'S
ACT THIS 21st DAY OF April, 1976.

April, 1976.

 PLUMAS COUNTY SURVEYOR

RECORDER'S CERTIFICATE

FILED THIS 21ST DAY OF APRIL, 1976, AT
1:30 P.M. IN BOOK 4 OF Record of Surveys AT PAGE
99, AT THE REQUEST OF COUNTY ENGINEER

SIGNED Dorothy Neer Marley
DOROTHY NEER MARLEY *for Kathy Laplander*
COUNTY RECORDER


FEE \$5.00
FILE NO. 5378

MAP NOTES

1. THE PURPOSE OF THIS SURVEY IS TO LOCATE EXISTING MONUMENTATION AND LINES OF POSSESSION.
2. THE BASIS OF BEARING IS THE WEST LINE OF SW¹/₄ OF THE SW¹/₄ OF SECTION 2, T. 23 N., R. 7 E., M.D.M. GIVEN AS SOUTH IN F.M. BOOK 2, PAGE 60, PLUMAS COUNTY RECORDS

MAP LEGEND

- ◇ SECTION CORNER AS DESCRIBED.
- FOUND PROPERTY CORNER AS DESCRIBED
- ∅ COMPUTED PROPERTY CORNER.

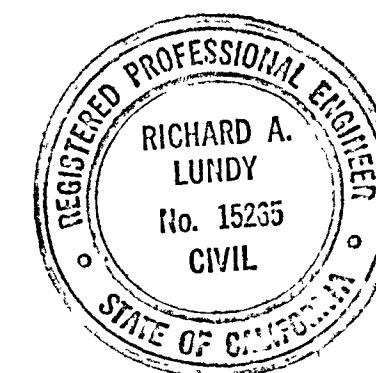

RECORD OF SURVEY

A PORTION OF THE SW 1/4 OF THE
SW 1/4, SECTION 2, T 23 N, R 7 E. M.D.M

BUCKS LAKE, PLUMAS CO., CALIFORNIA

E. W. & MARY MARTIN

LUNDY ENGINEERING
PO BOX 308
GRAEAGLE, CALIF.
RCE 15265

APRIL, 1976

