


	Radius	Δ	Length	Bearing
S1	750.00'	22°09'15"	290.00'	
T			220.62'	S 67°36'36"E
L1	350.00'	85°48'39"	524.19'	
V			262.69'	S 18°11'43"W
W	1400.00'	14°04'53"	344.07'	
X			355.90'	S 04°06'50"W
Y	700.00'	30°42'29"	375.17'	
Z			872.21'	S 26°35'39"E

& Data for Existing 20' Wide Road
(State Highway 89)

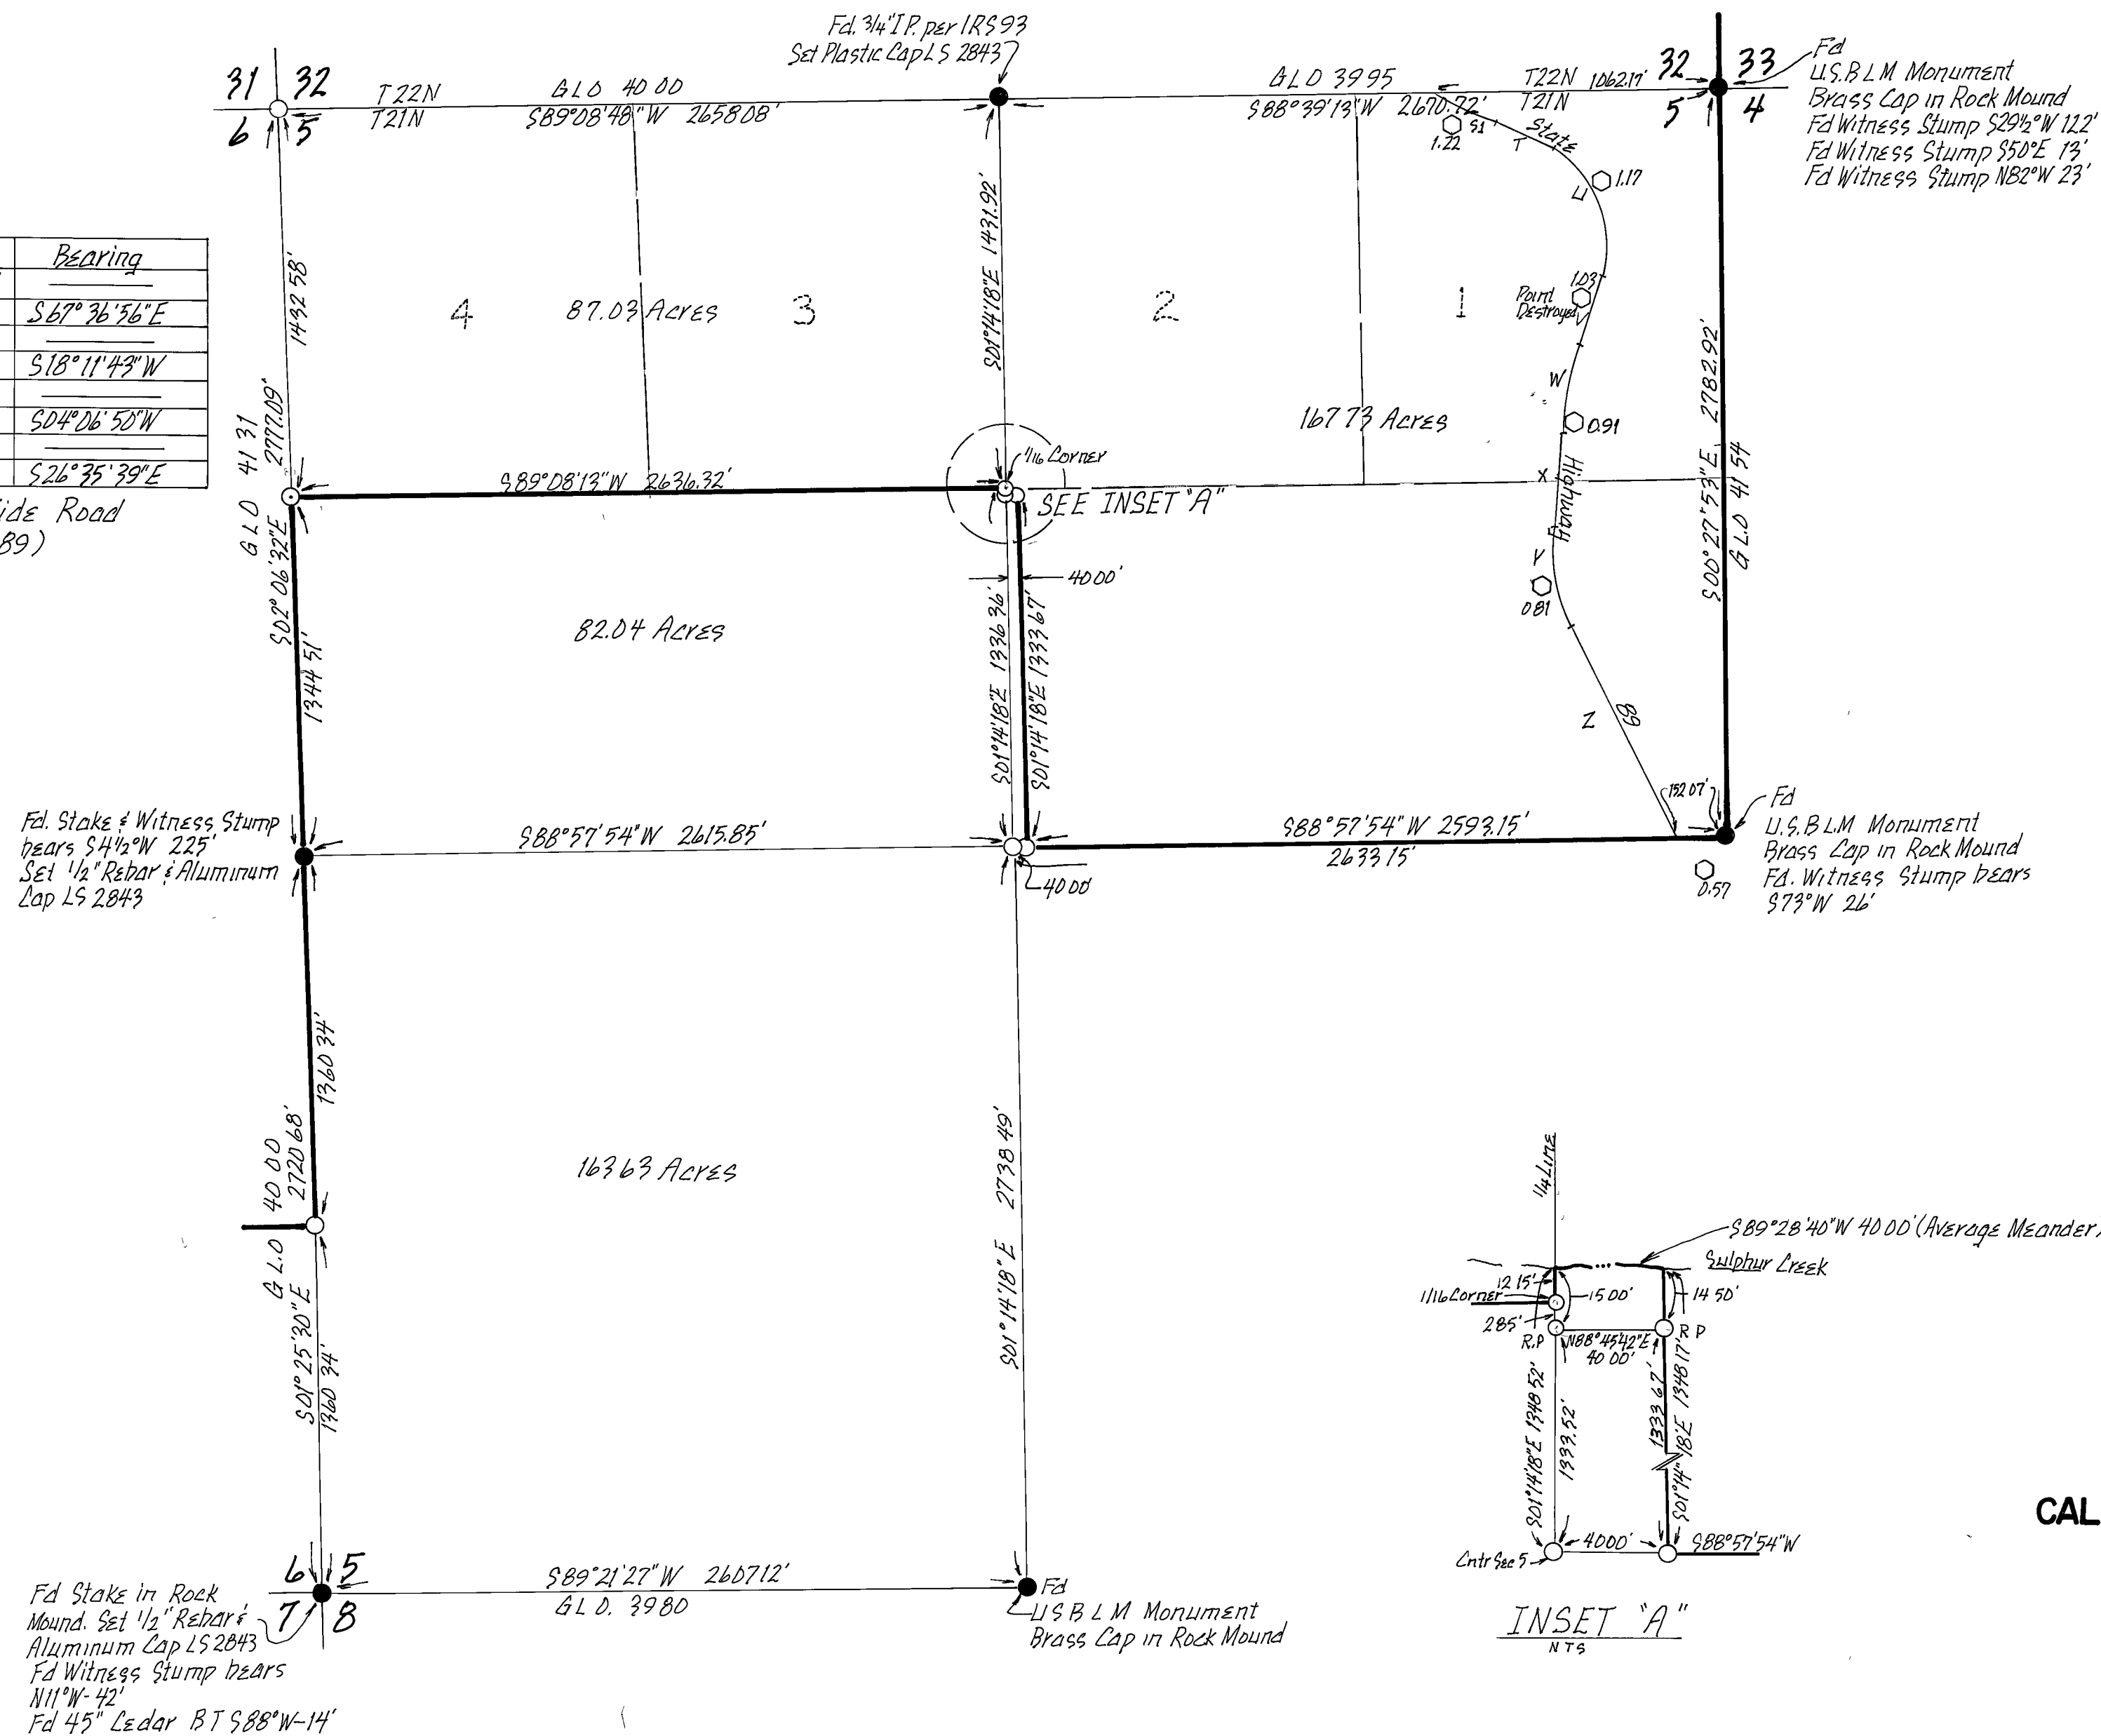

Legend

- Found Point as noted
- Set 1/2" Rebar & Aluminum Cap L.S. 2843 unless otherwise noted
- Found T-Bar & Aluminum Tag marked as Noted (State Highway Monument)

AMENDED RECORD OF SURVEY FOR CALIFORNIA EASTERN LABORATORIES, INC.

BEING A PORTION OF THE N1/2 SEC. 5
T.21N., R.13E. M.D.B.M.
PLUMAS COUNTY, CALIFORNIA

John W Hamby L.S. 2843
Licensed Land Surveyor
Portola, California 96122