


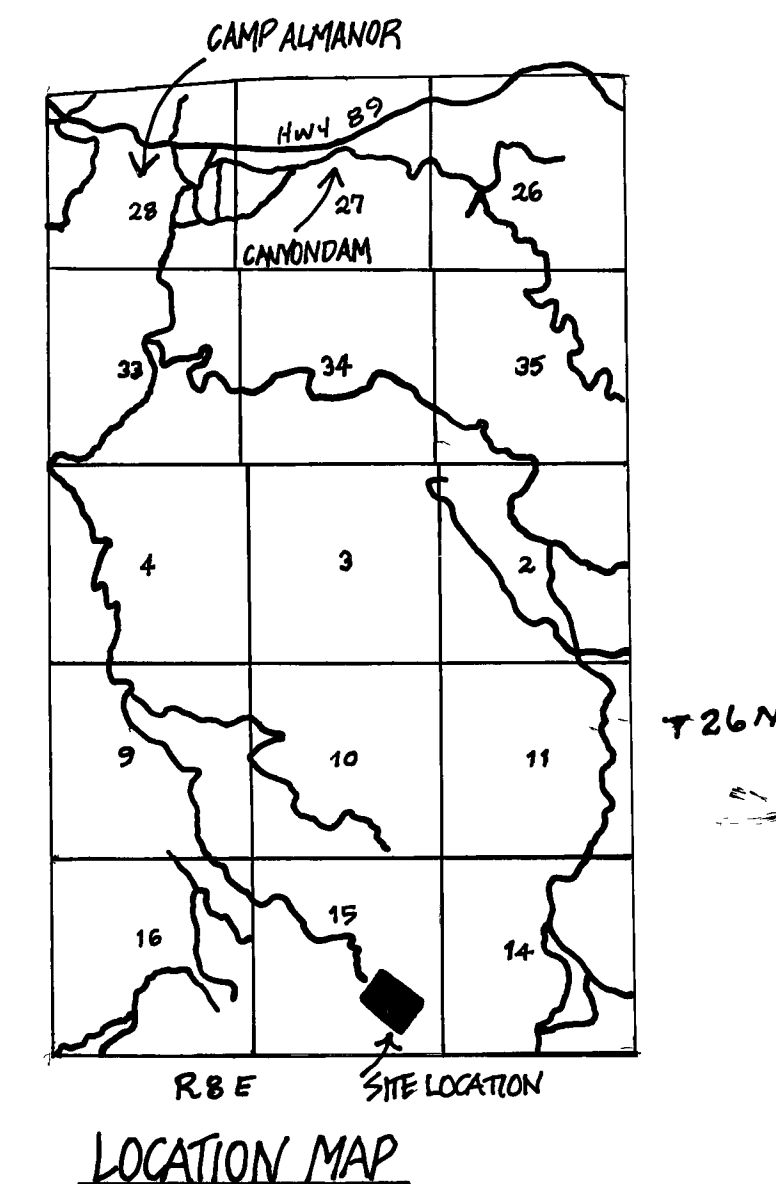

FND 3" BRASS CPP
USGLO SURVEY 1940


1/4 corner
15/14 NORTH

100° 01' 00" W
2637.22' (80 chains)
BASIS OF BEARINGS from
1940 GLO survey

SURVEYOR'S CERTIFICATE

THIS MAP CORRECTLY REPRESENTS A SURVEY MADE BY ME OR UNDER MY DIRECTION IN CONFORMANCE WITH THE REQUIREMENTS OF THE LAND SURVEYOR'S ACT AT THE REQUEST OF LLOYD LARKIN IN JUNE, 1980.

Clifford R. Brown
CLIFFORD R. BROWN
R.C.E. 22836

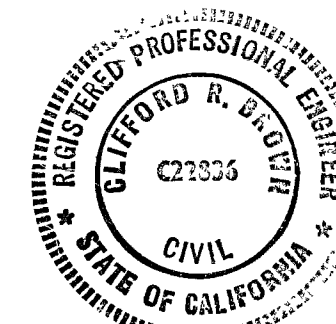

COUNTY SURVEYOR'S CERTIFICATE

THIS MAP HAS BEEN EXAMINED FOR CONFORMANCE WITH THE REQUIREMENTS OF THE LAND SURVEYOR'S ACT THIS DAY OF 18th of February, 1981.

Lawrence J. Brock
LAWRENCE J. BROCK
R.C.E. 13528
PLUMAS COUNTY SURVEYOR

RECORD OF SURVEY

For INDIAN AMERICAN OIL & MINERALS INC.


LOCATED IN SECTION 15 T 26 N R 8 E

MDIB & M PLUMAS COUNTY CALIFORNIA

BY CLIFF BROWN ENGINEERING & SURVEYING

DATED JULY 29, 1980

SHEET 1 OF 1

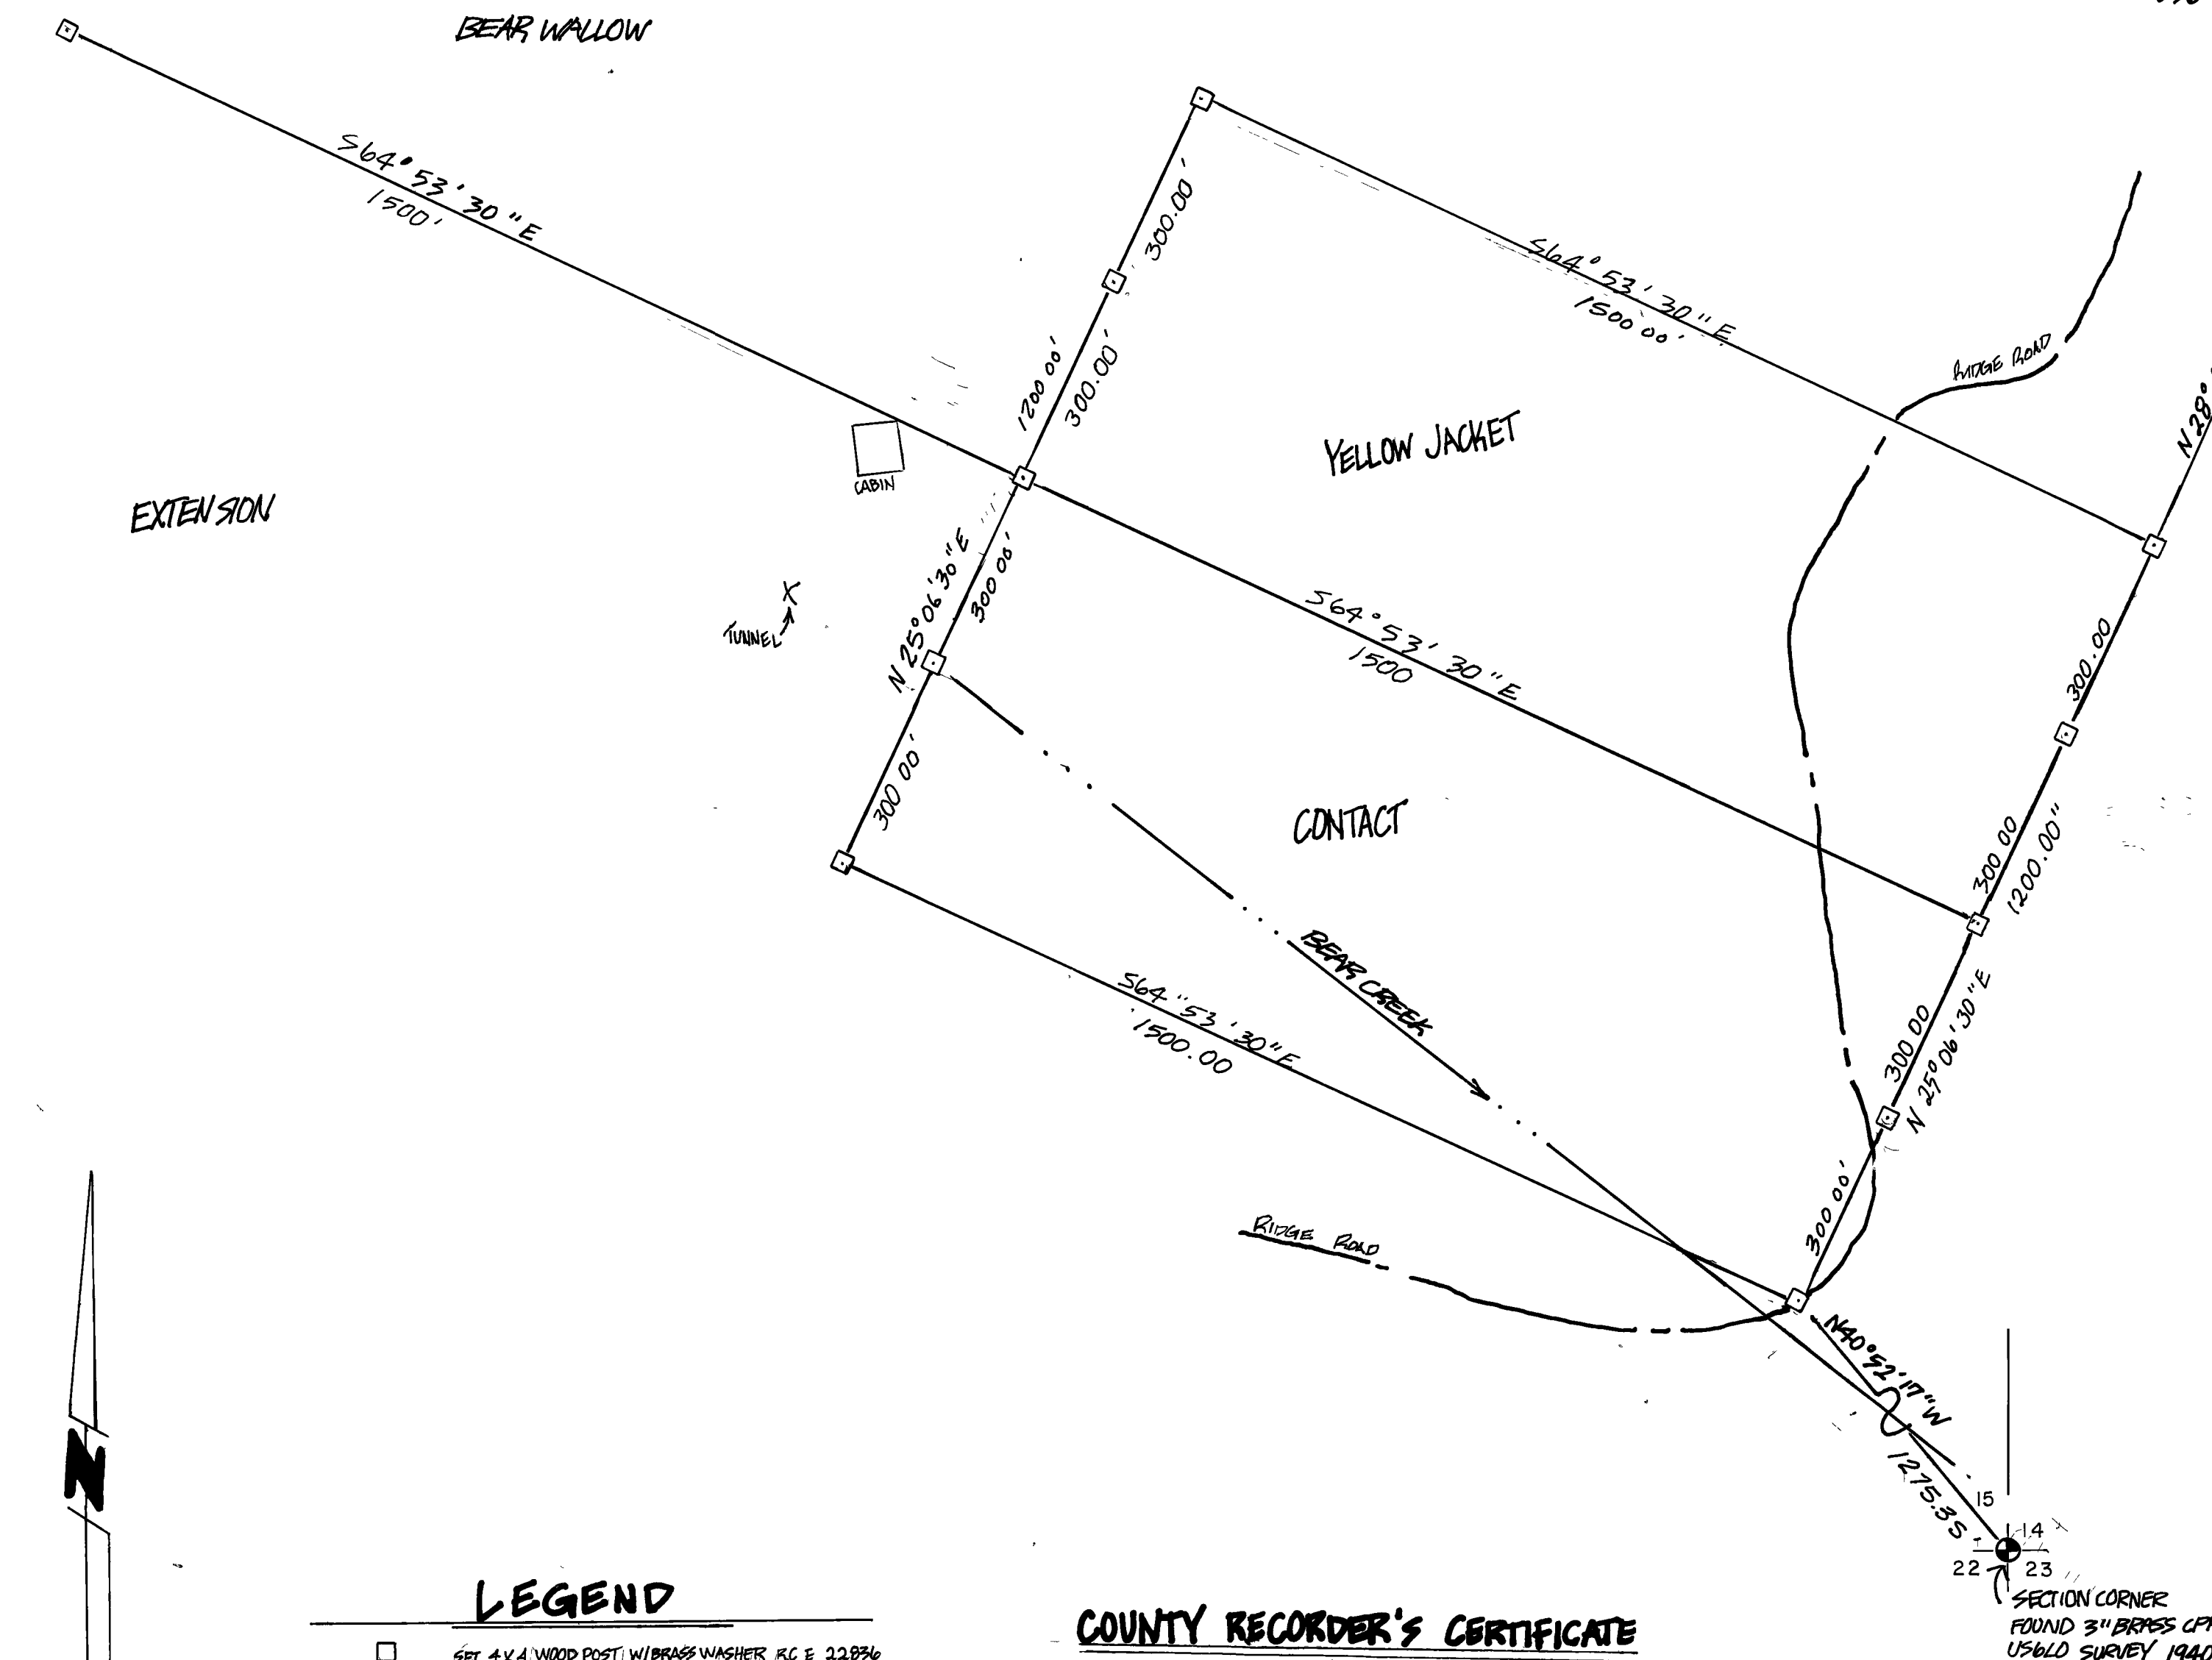

LEGEND

- SET 4x4 WOOD POST W/ BRASS WASHER R.C.E. 22836
- FOUND SECTION CORNER AS NOTED
- EXTENDED LINES OF SURVEY
- CENTER LINE
- BOUNDARY SURVEYED
- ... DRAINAGE COURSE

COUNTY RECORDER'S CERTIFICATE

FILED THIS DAY OF 18th Feb, 1981, AT 2:55 P.M. IN BOOK 75 OF RECORD OF SURVEYS, AT PAGE 148 AT THE REQUEST OF THE COUNTY ENGINEER.

FEE \$5.00

ILADIGGS

FILE NO 3288

BY *Isabelle Andrews*
DEPUTY

SCALE: 1" = 200'