


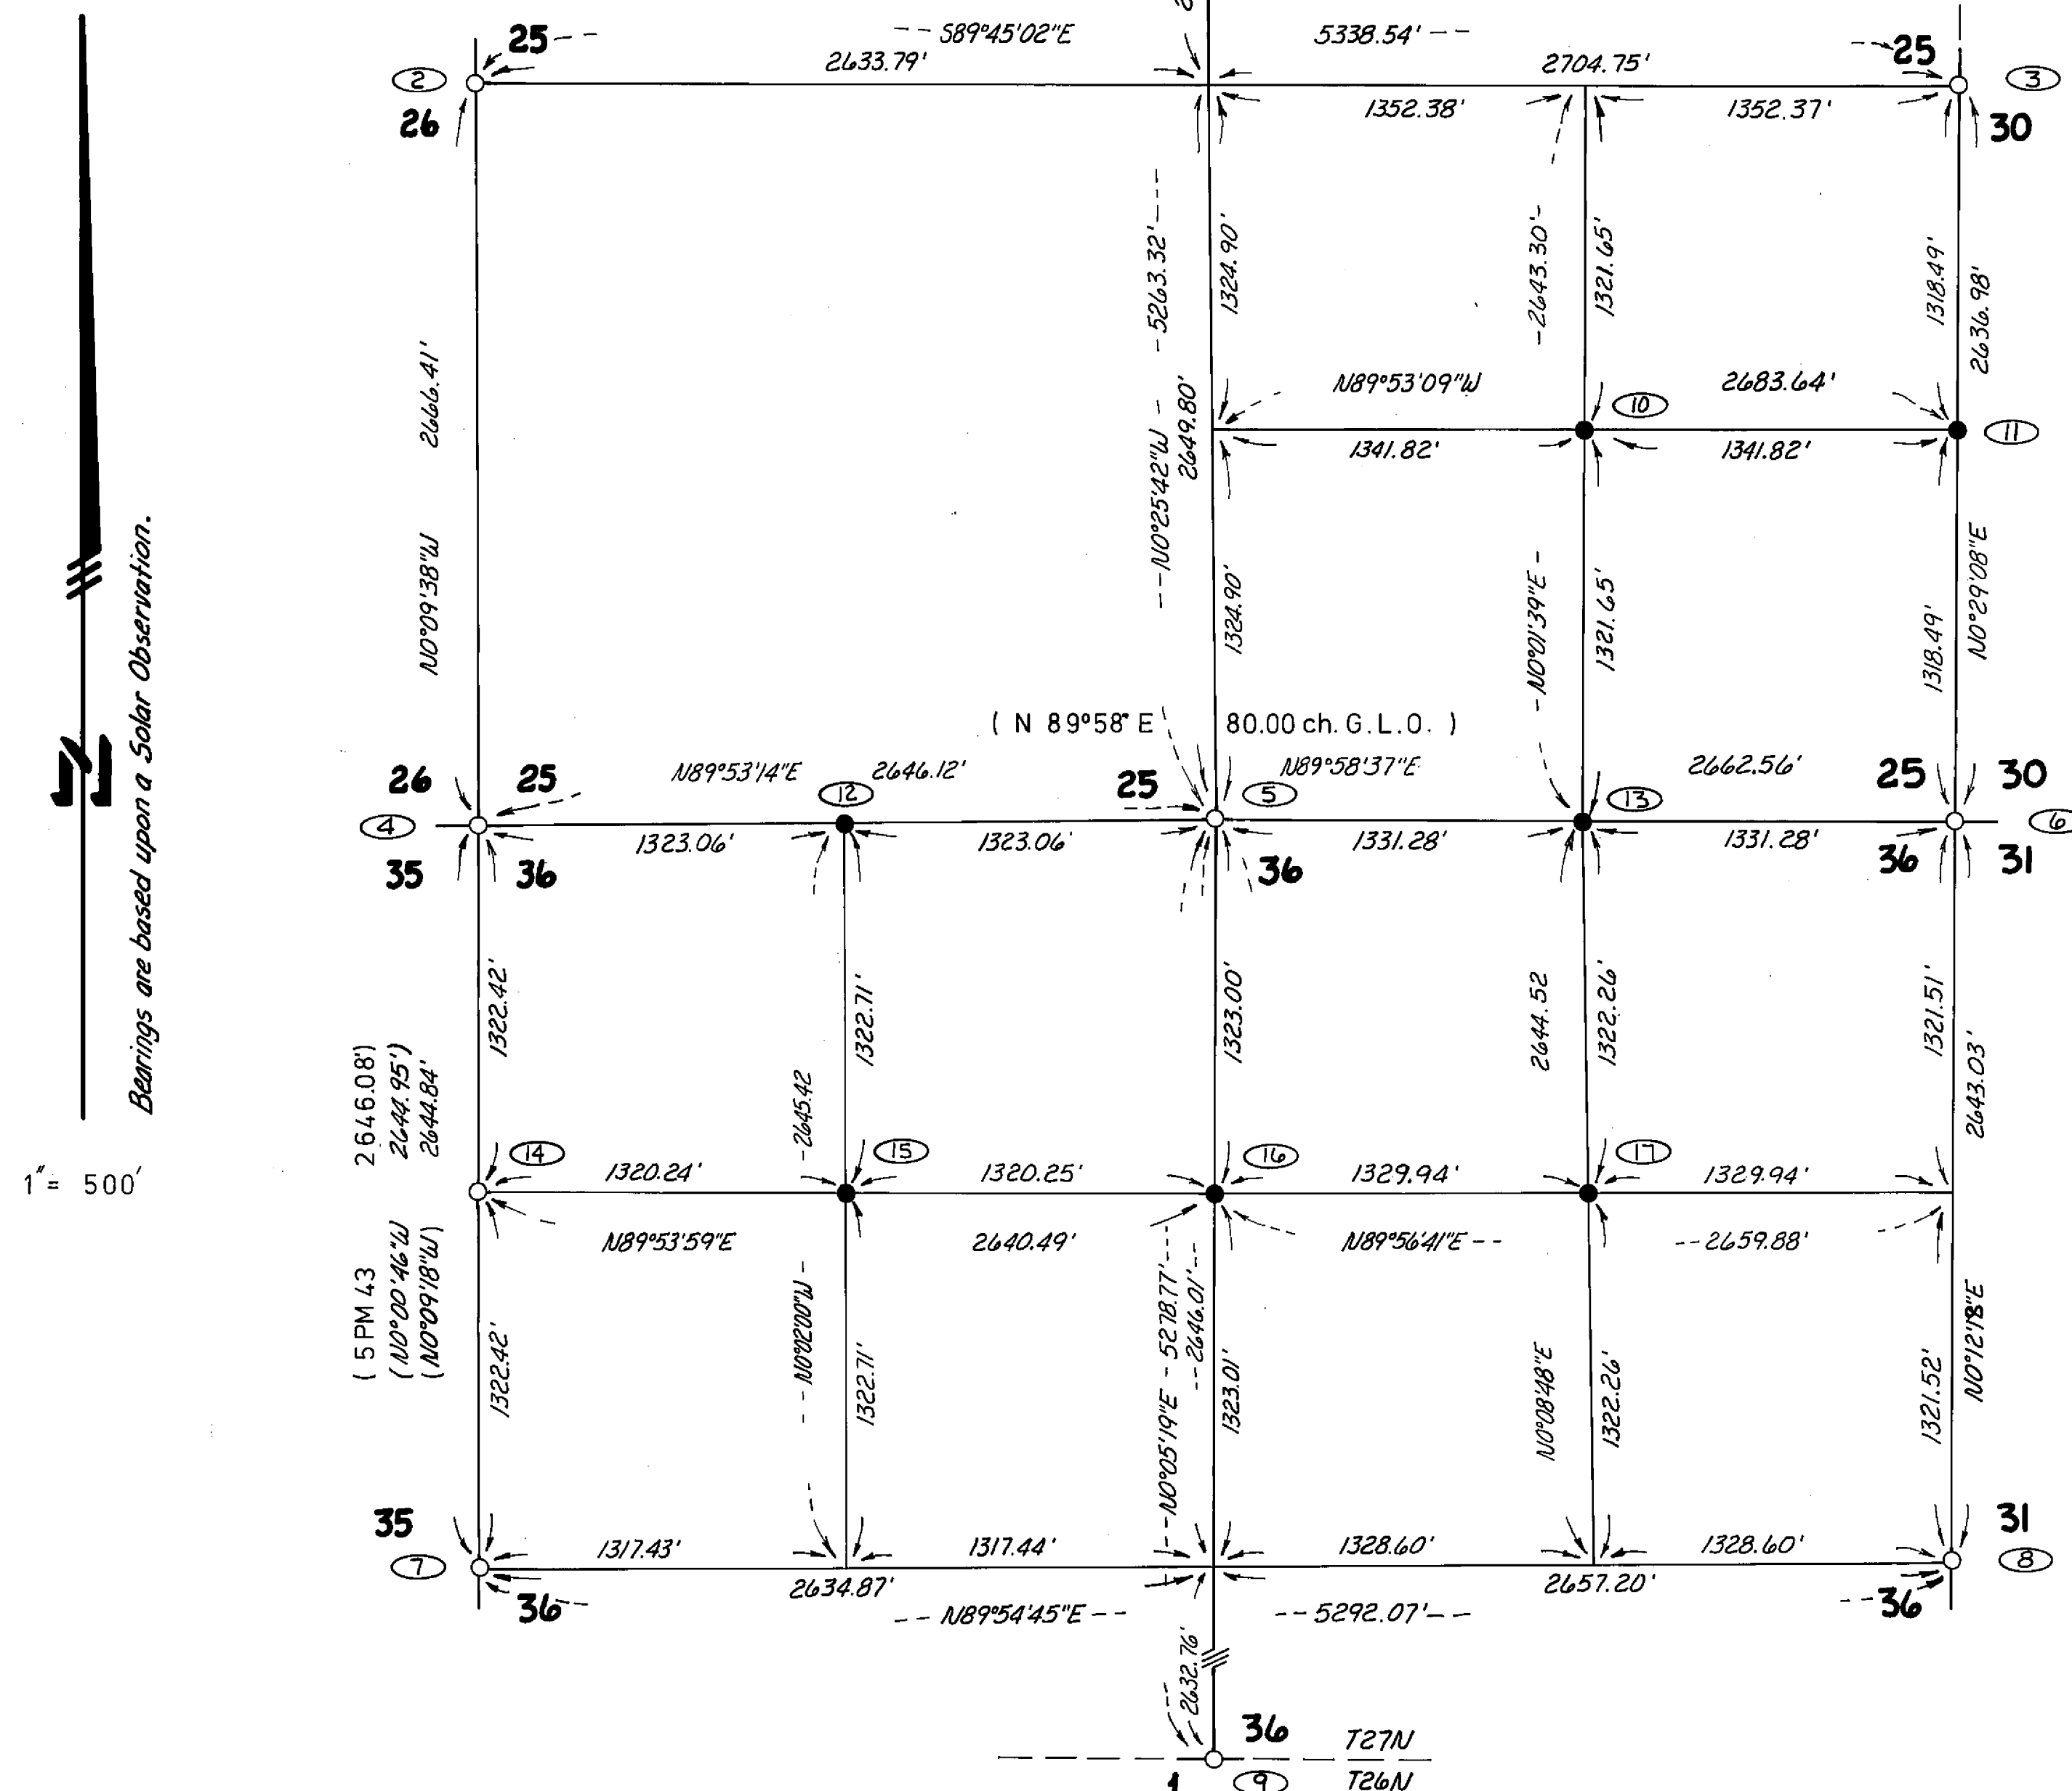

LEGEND

- Indicates points found or set as described in Corner Notes on Sheet 2.
- Indicates a 5/8" rebar & alum. cap mkd. L.S. 4036 & described in Corner Notes on Sheet 2.
- () Indicates data from Bk. 3 of Parcel Maps, Pg. 14.
- [] Indicates data from Bk. 2 of Record of Surveys, Pg. 35.

RECORD OF SURVEY
FOR

GLEN PERSHING *et.al.*

PORTION OF SECTIONS 25 & 36.
T27N, R9E, MQM.

IN THE UNINCORPORATED TERRITORY OF
PLUMAS COUNTY, STATE OF CALIFORNIA.

STEPHEN W. DEAN L.S.4036

BOX 624 FALL RIVER MILLS 96028

AUG. 1977 SCALE 1" = 500'



COUNTY SURVEYOR'S CERTIFICATE

THIS MAP HAS BEEN EXAMINED FOR CONFORMANCE WITH THE REQUIREMENTS
OF THE "LAND SURVEYORS ACT" THIS 17th DAY OF February 1978
BY 1634

Larry A. Fite
COUNTY SURVEYOR

DEPUTY

RECORDER'S CERTIFICATE

FILED THIS 17th DAY OF February, 1978, AT 12:55 PM IN BOOK 5
OF Record of Surveys AT PAGE 384, AT THE REQUEST OF THE COUNTY ENGINEER

RAYNELLE SLATEN BY Catherine Sherman
COUNTY RECORDER DEPUTY

FEE \$ 7.00
FILE NO. 6841

SURVEYOR'S CERTIFICATE

THIS MAP CORRECTLY REPRESENTS A SURVEY MADE BY ME, OR UNDER MY
DIRECTION, IN CONFORMANCE WITH THE REQUIREMENTS OF THE "LAND SURVEYORS
ACT" AT THE REQUEST OF GLEN PERSHING IN JUNE 19 77

ACT" AT THE REQUEST OF GLEN PERSHIN
Stephen W Dean
 STEPHEN W. DEAN L.S. 4036

SHEET 1 OF 2