


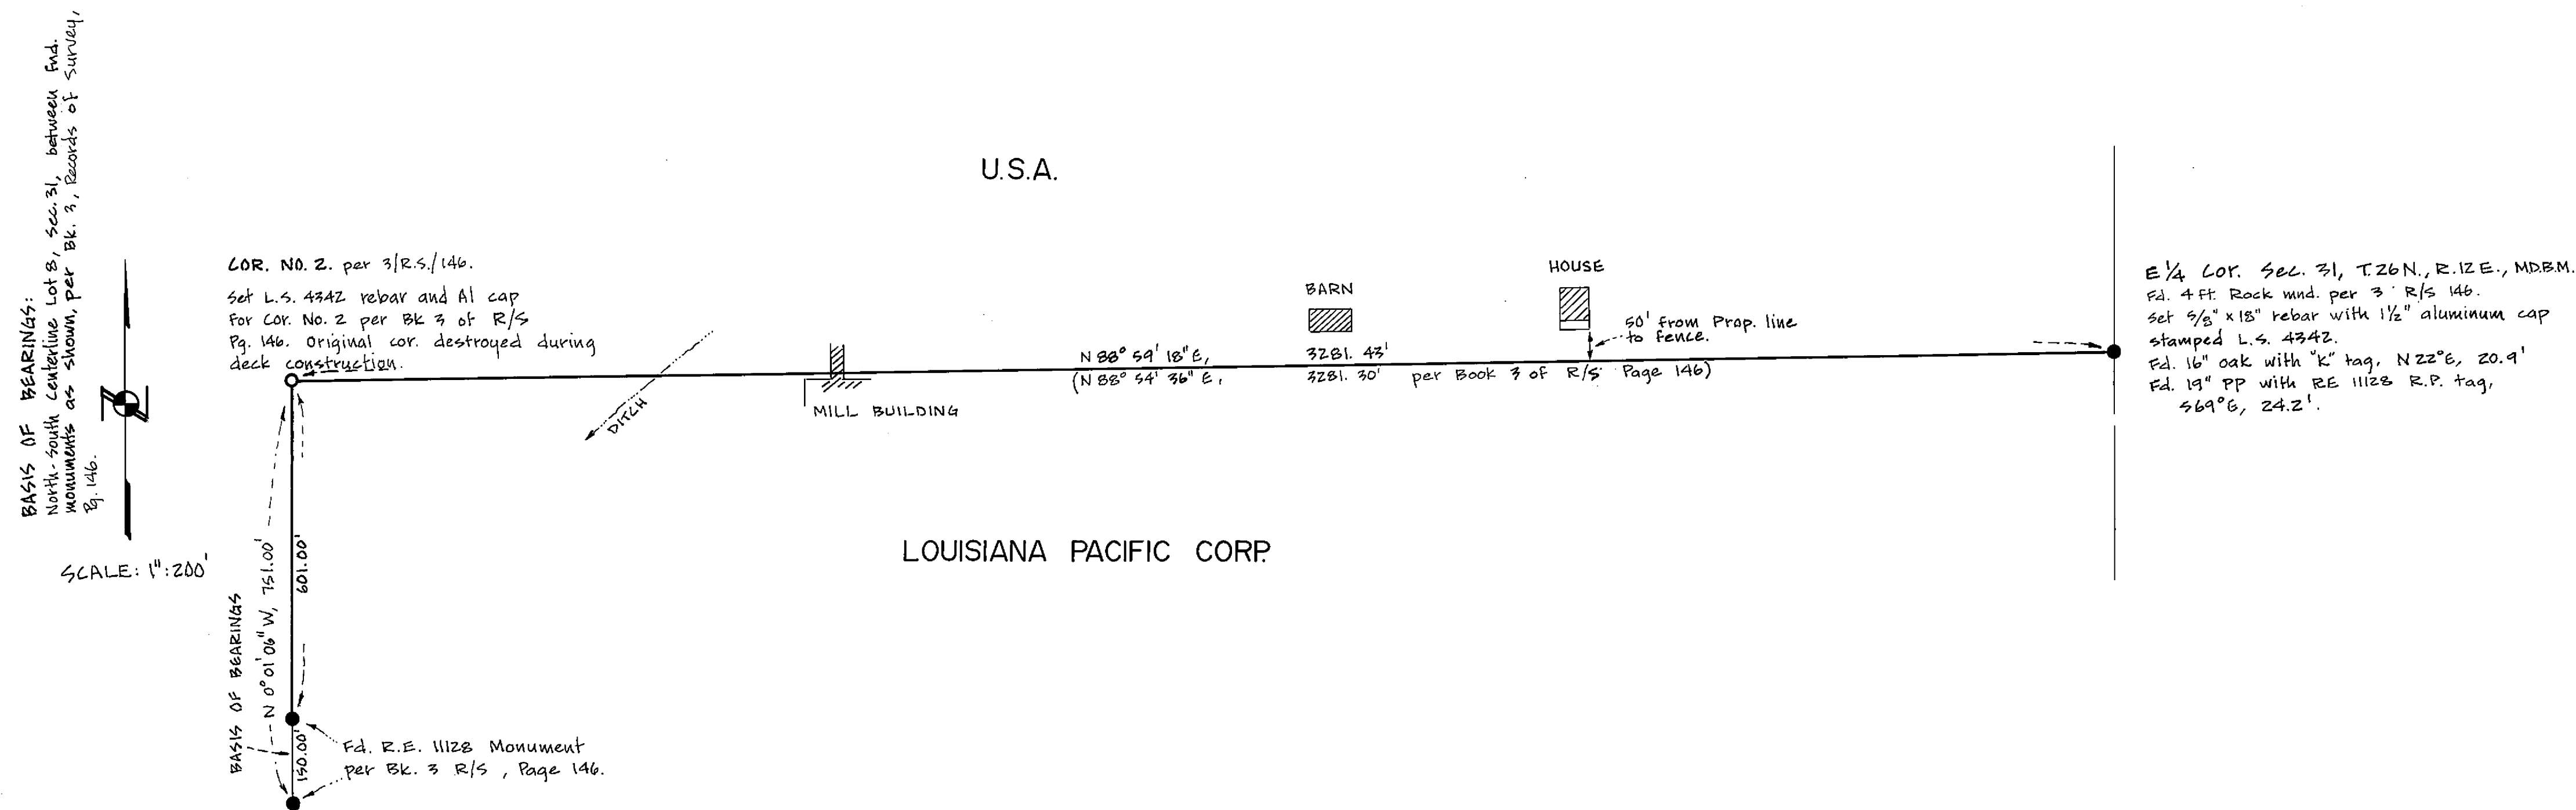

NOTE: This is a Survey to Monument the E 1/4 cor. sec. 31, T. 26N., R. 12E., MDBM, and Cor. No. 2 per 3 of Records of Survey, Page 146. Corner No. 2 was destroyed during log deck construction.

LEGEND

- Fd. mon. or evidence as noted.
- Set 5/8" x 18" rebar with aluminum cap stamped "Wulfert - L.S. 4342."



SURVEYOR'S CERTIFICATE

This map correctly represents a survey made by me or under my direction in conformance with the requirements of the Land Surveyors Act at the request of LOUISIANA PACIFIC INC. in May, 1977.

Thomas M. Wulfert
THOMAS M. WULFERT L.S. 4342

COUNTY SURVEYOR'S CERTIFICATE

This map has been examined for conformance with the requirements of the Land Surveyors Act this 3rd day of March 1978.

Larry O. Jts
COUNTY SURVEYOR

RECORDER'S CERTIFICATE

Filed this 3rd day of March 1978, at 1:40 P.M.
in Book 5 of Records of Surveys, at page 7, at
the request of Thomas Wulfert

Fee: \$5.00
File No: 5548 by: Catherine Shuman
Raynelle Slaten
COUNTY RECORDER
Deputy

A RECORD OF SURVEY FOR: LOUISIANA PACIFIC INC.

OF CERTAIN LINES IN SEC. 31, T.26N., R.12E., M.D.B.M.
IN THE UNINCORPORATED TERRITORY OF PLUMAS CO.,
CALIFORNIA.

THOMAS M. WULFERT
LAND SURVEYOR

L.S. 4342
RED BLUFF, CALIF.

MAY 1977

Sheet 1 of 1