


NW Cor. of NE 1/4, Sec 7
T 24 N., R 10 E
(Ref R/S 4-100)

SCALE: 1" = 100'
Basis of Bearings
is a solar observation

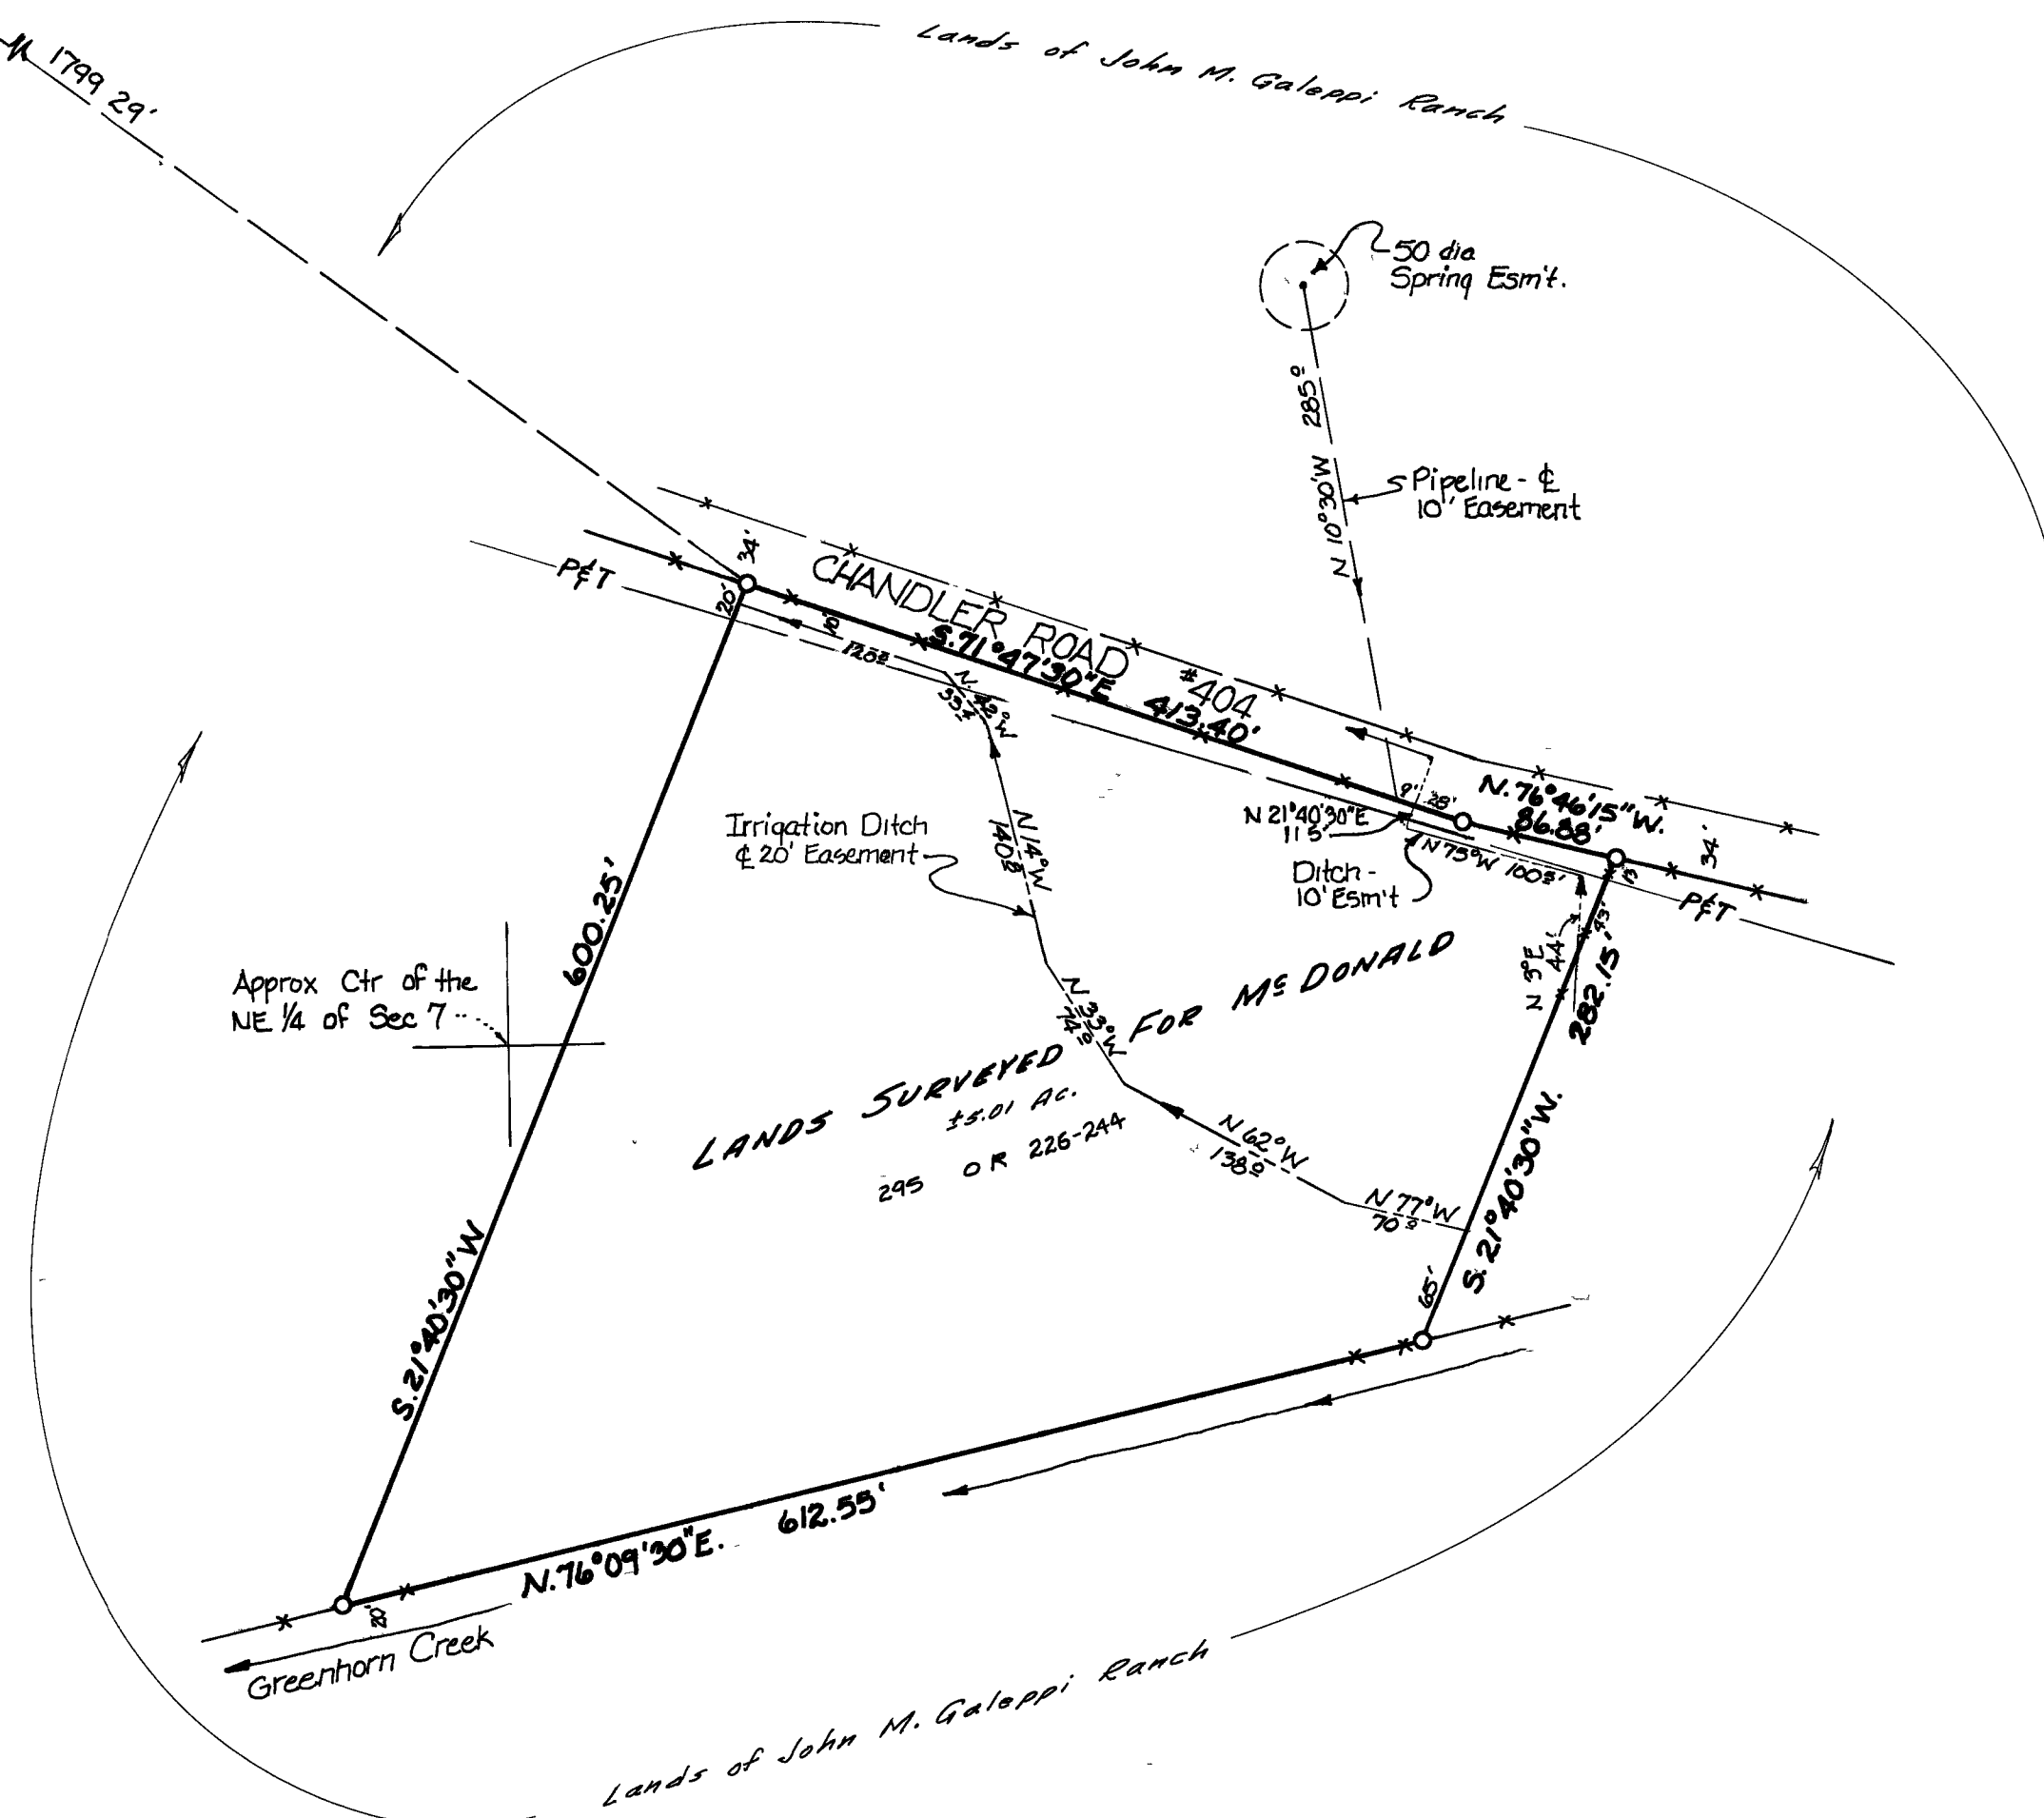

Legend

- Set 3/4" I.P. L.S. 3202
- Found old 2" I.P. in stone md.
(tagged L.S. 3202)

CERTIFICATES:

Surveyor's

This map correctly represents a survey made under my direction, in conformance with the requirements of the Land Surveyor's Act at the request of Gary F. McDonald, in Oct., 1977. This map does not constitute a division of land under Div. 2 of Title of Government Code.

Paul E. Simpson
Paul E. Simpson, Licensed Land Surveyor No. 3202

County Surveyor's

This map has been examined for conformance with the requirements of the Land Surveyor's Act this 31st day of October, 1978.

(by) Clifford R. Bunn R.C.E. 22836
Plumas County Surveyor

Recorder's

Filed for record this 31st day of October, 1978 at 9:35 A.M., in Book 5 of Record of Surveys at page 31 at the request of Paul E. Simpson.

Fee: \$ 5⁰⁰ FILE NO. 4070

By Deputy: Catherine Pluman
Raynelle Staten, Plumas County Recorder

RECORD OF SURVEY FOR
ROBERT L. & DOROTHY L. McDONALD
IN THE NE 1/4 OF SEC. 7 T.24N., R.10E., M.D.B.&M.
PLUMAS COUNTY, CALIFORNIA

SCALE: 1" = 100'

PAUL E. SIMPSON, & ASSOCIATES
ENGINEERING - PLANNING - SURVEYING
SUSANVILLE, CALIFORNIA

Sheet 1 of 1

FB 105 P 68

76-94

5RS31