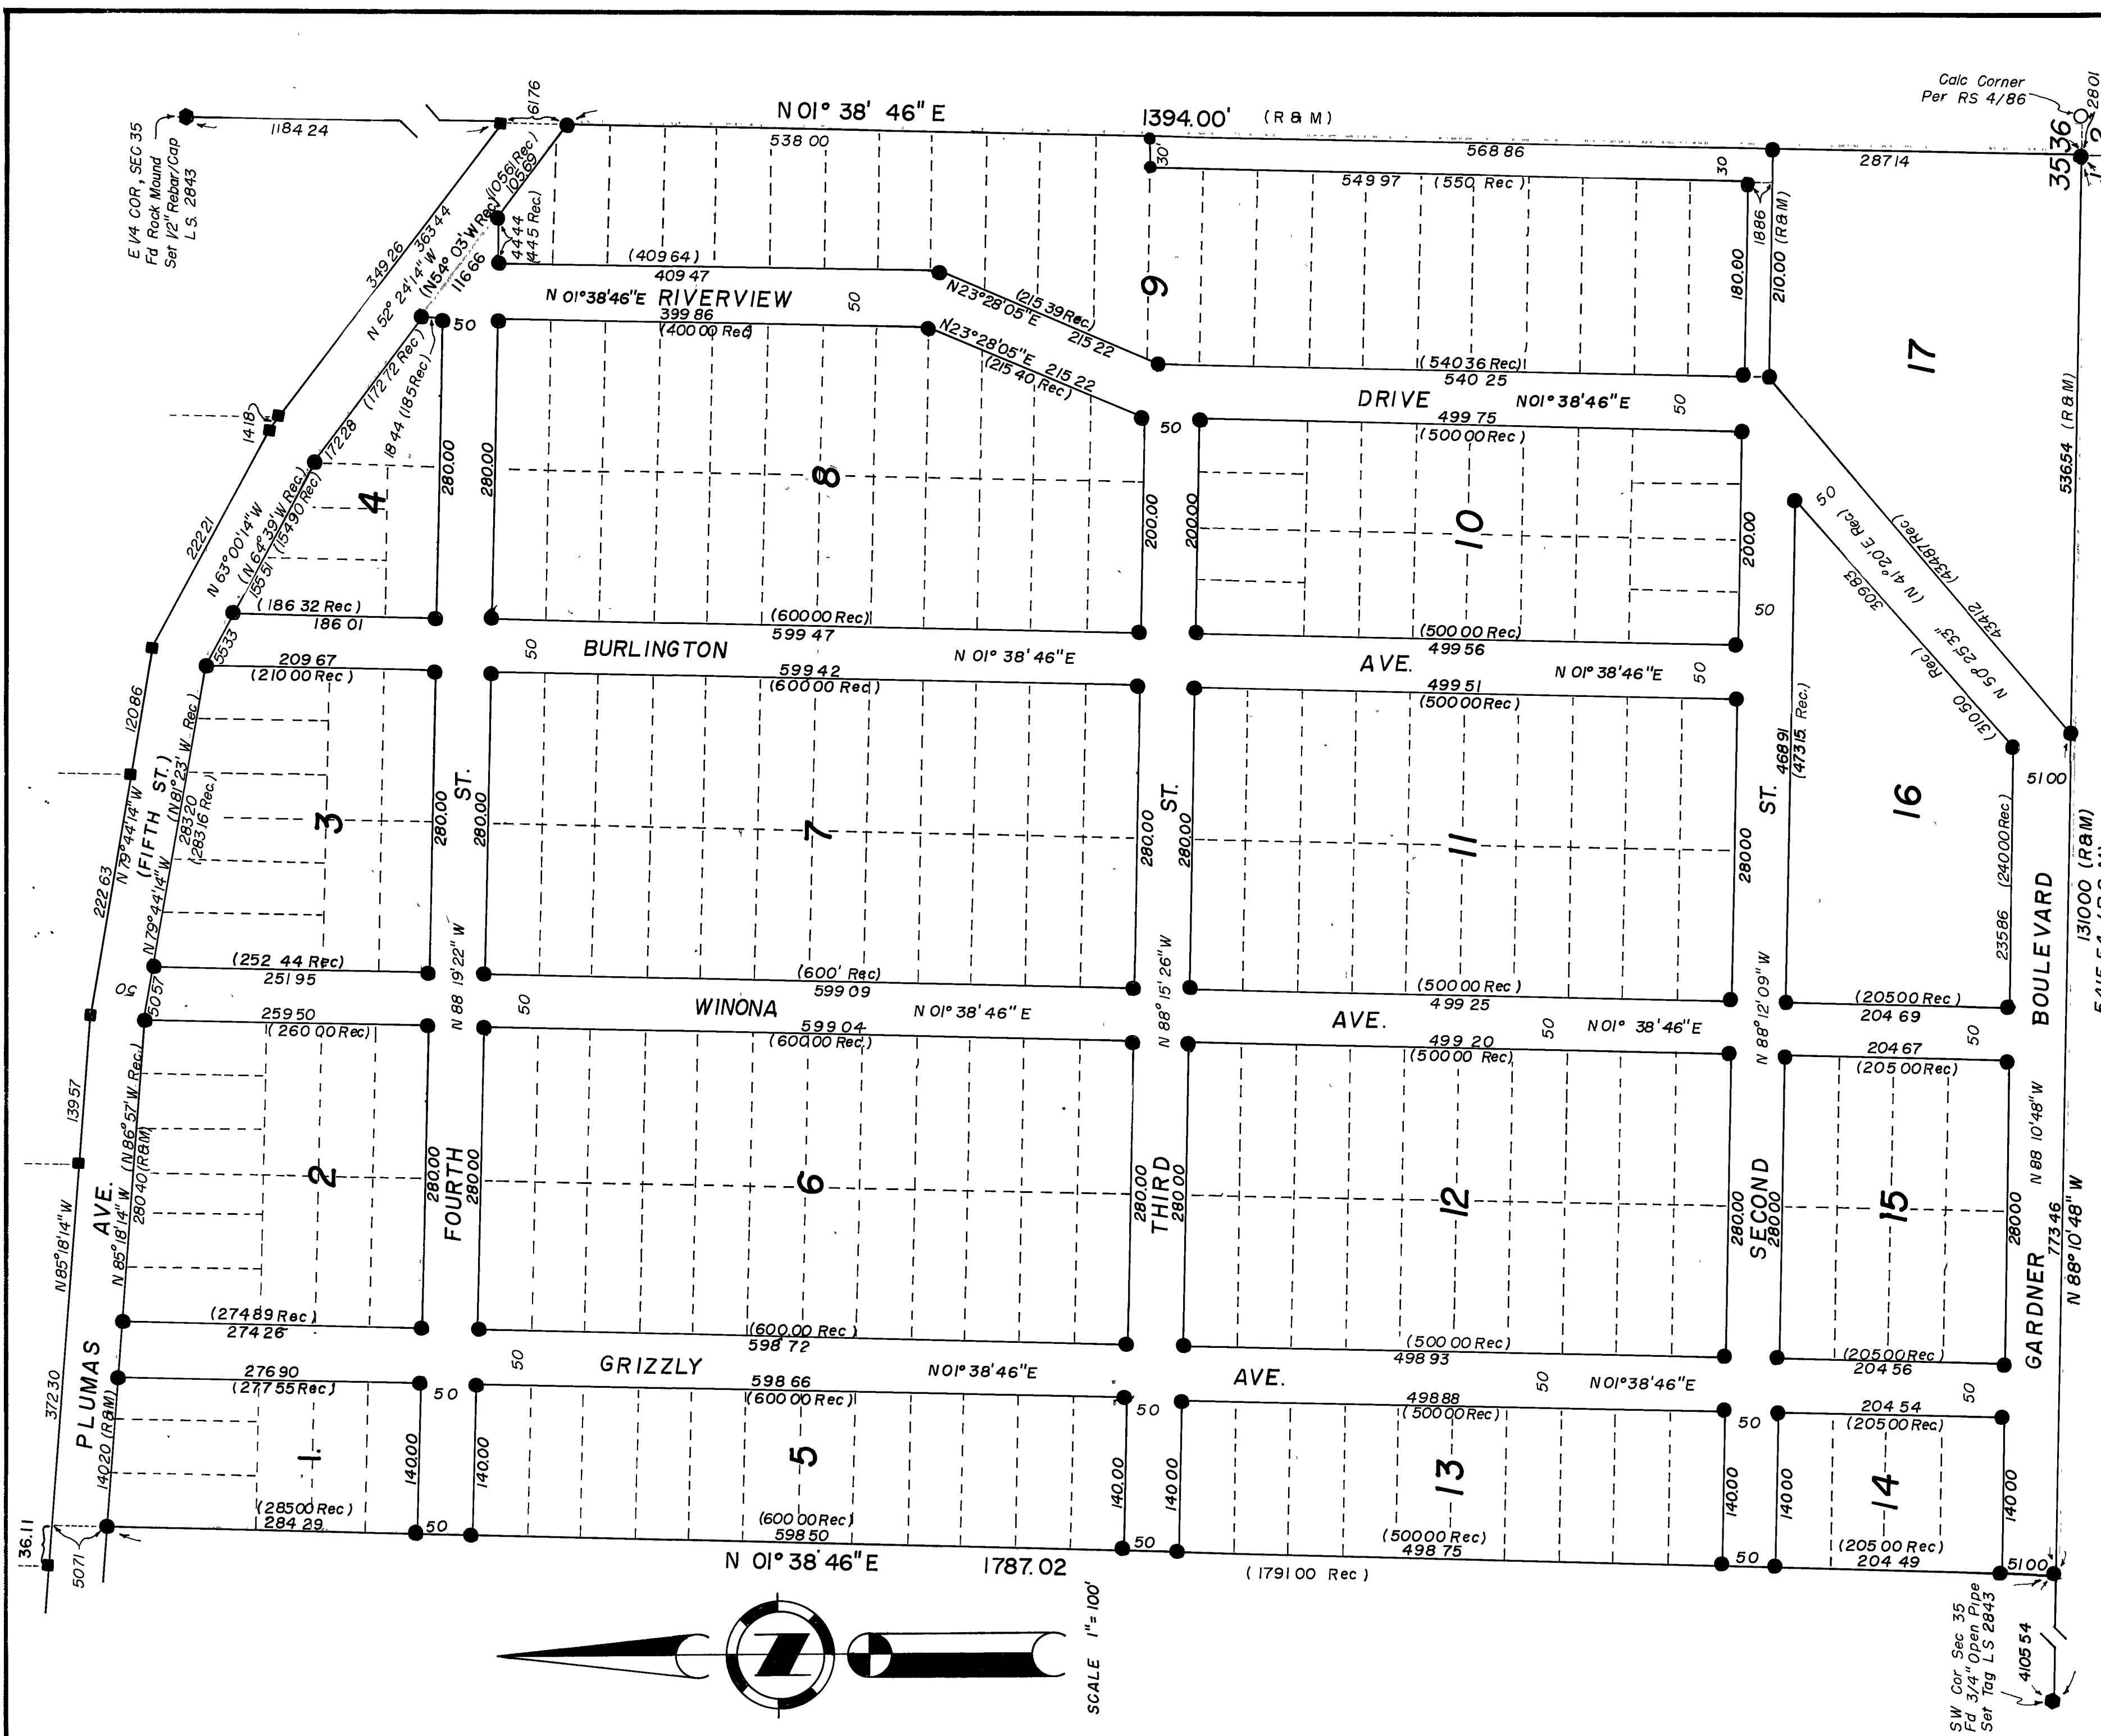
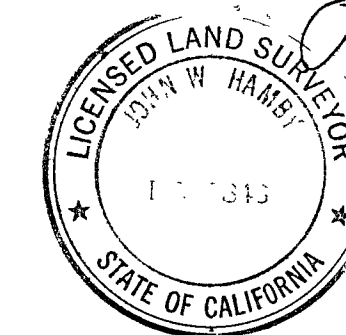


**SURVEYOR'S CERTIFICATE**

This map correctly represents a survey made by me or under my direction in conformance with the requirements of the Land Surveyor's Act of the request of Portola Heights Development Company on July 21, 1978

John W Hamby
John W Hamby L.S. 2843

**COUNTY SURVEYOR'S CERTIFICATE**

This map has been examined for conformance with the requirements of the Land Surveyor's Act this 9th day of November 1978

(By) Clifford R. Brown L.S. 22836
Plumas County Surveyor

RECORDER'S CERTIFICATE

Filed this 18 day of November 1978 at 3:00 p.m. in Book 5 of Record of Surveys at Pages 33 and 34 at the request of the County Engineer
fee 5.25
file 4554

Raynelle Staten
Plumas County Recorder
By Catherine Pluman
Deputy

BASIS OF BEARINGS

The East line of the SE 1/4 of Sec 35, shown as S 01° 38' 46\"/>

LEGEND

- Set 1/2\"/>

RECORD OF SURVEY

for
PORTOLA HEIGHTS DEVELOPMENT CO

A PORTION OF THE SE 1/4 OF SEC. 35, T23N R13E M.D.B. & M. PLUMAS COUNTY, CALIFORNIA

By
JOHN W HAMBY L.S. 2843
Licensed Land Surveyor
Portola, California
October, 1978
Sheet 1 of 2 Sheets