
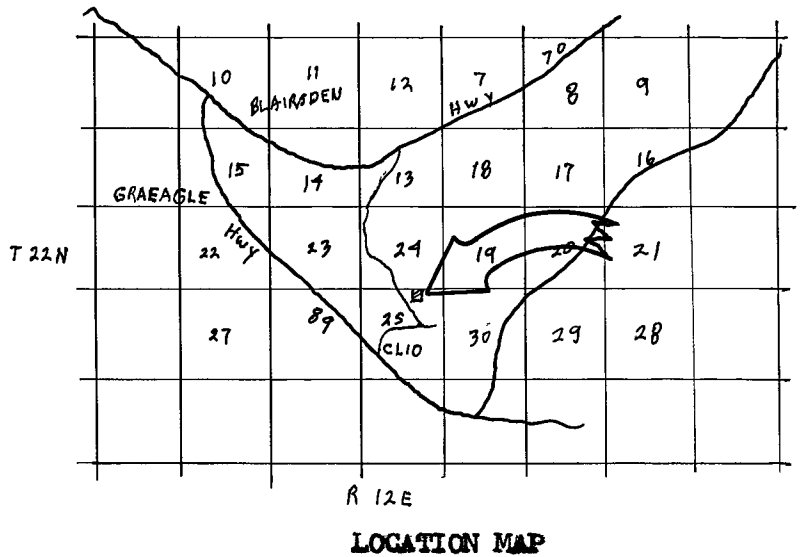


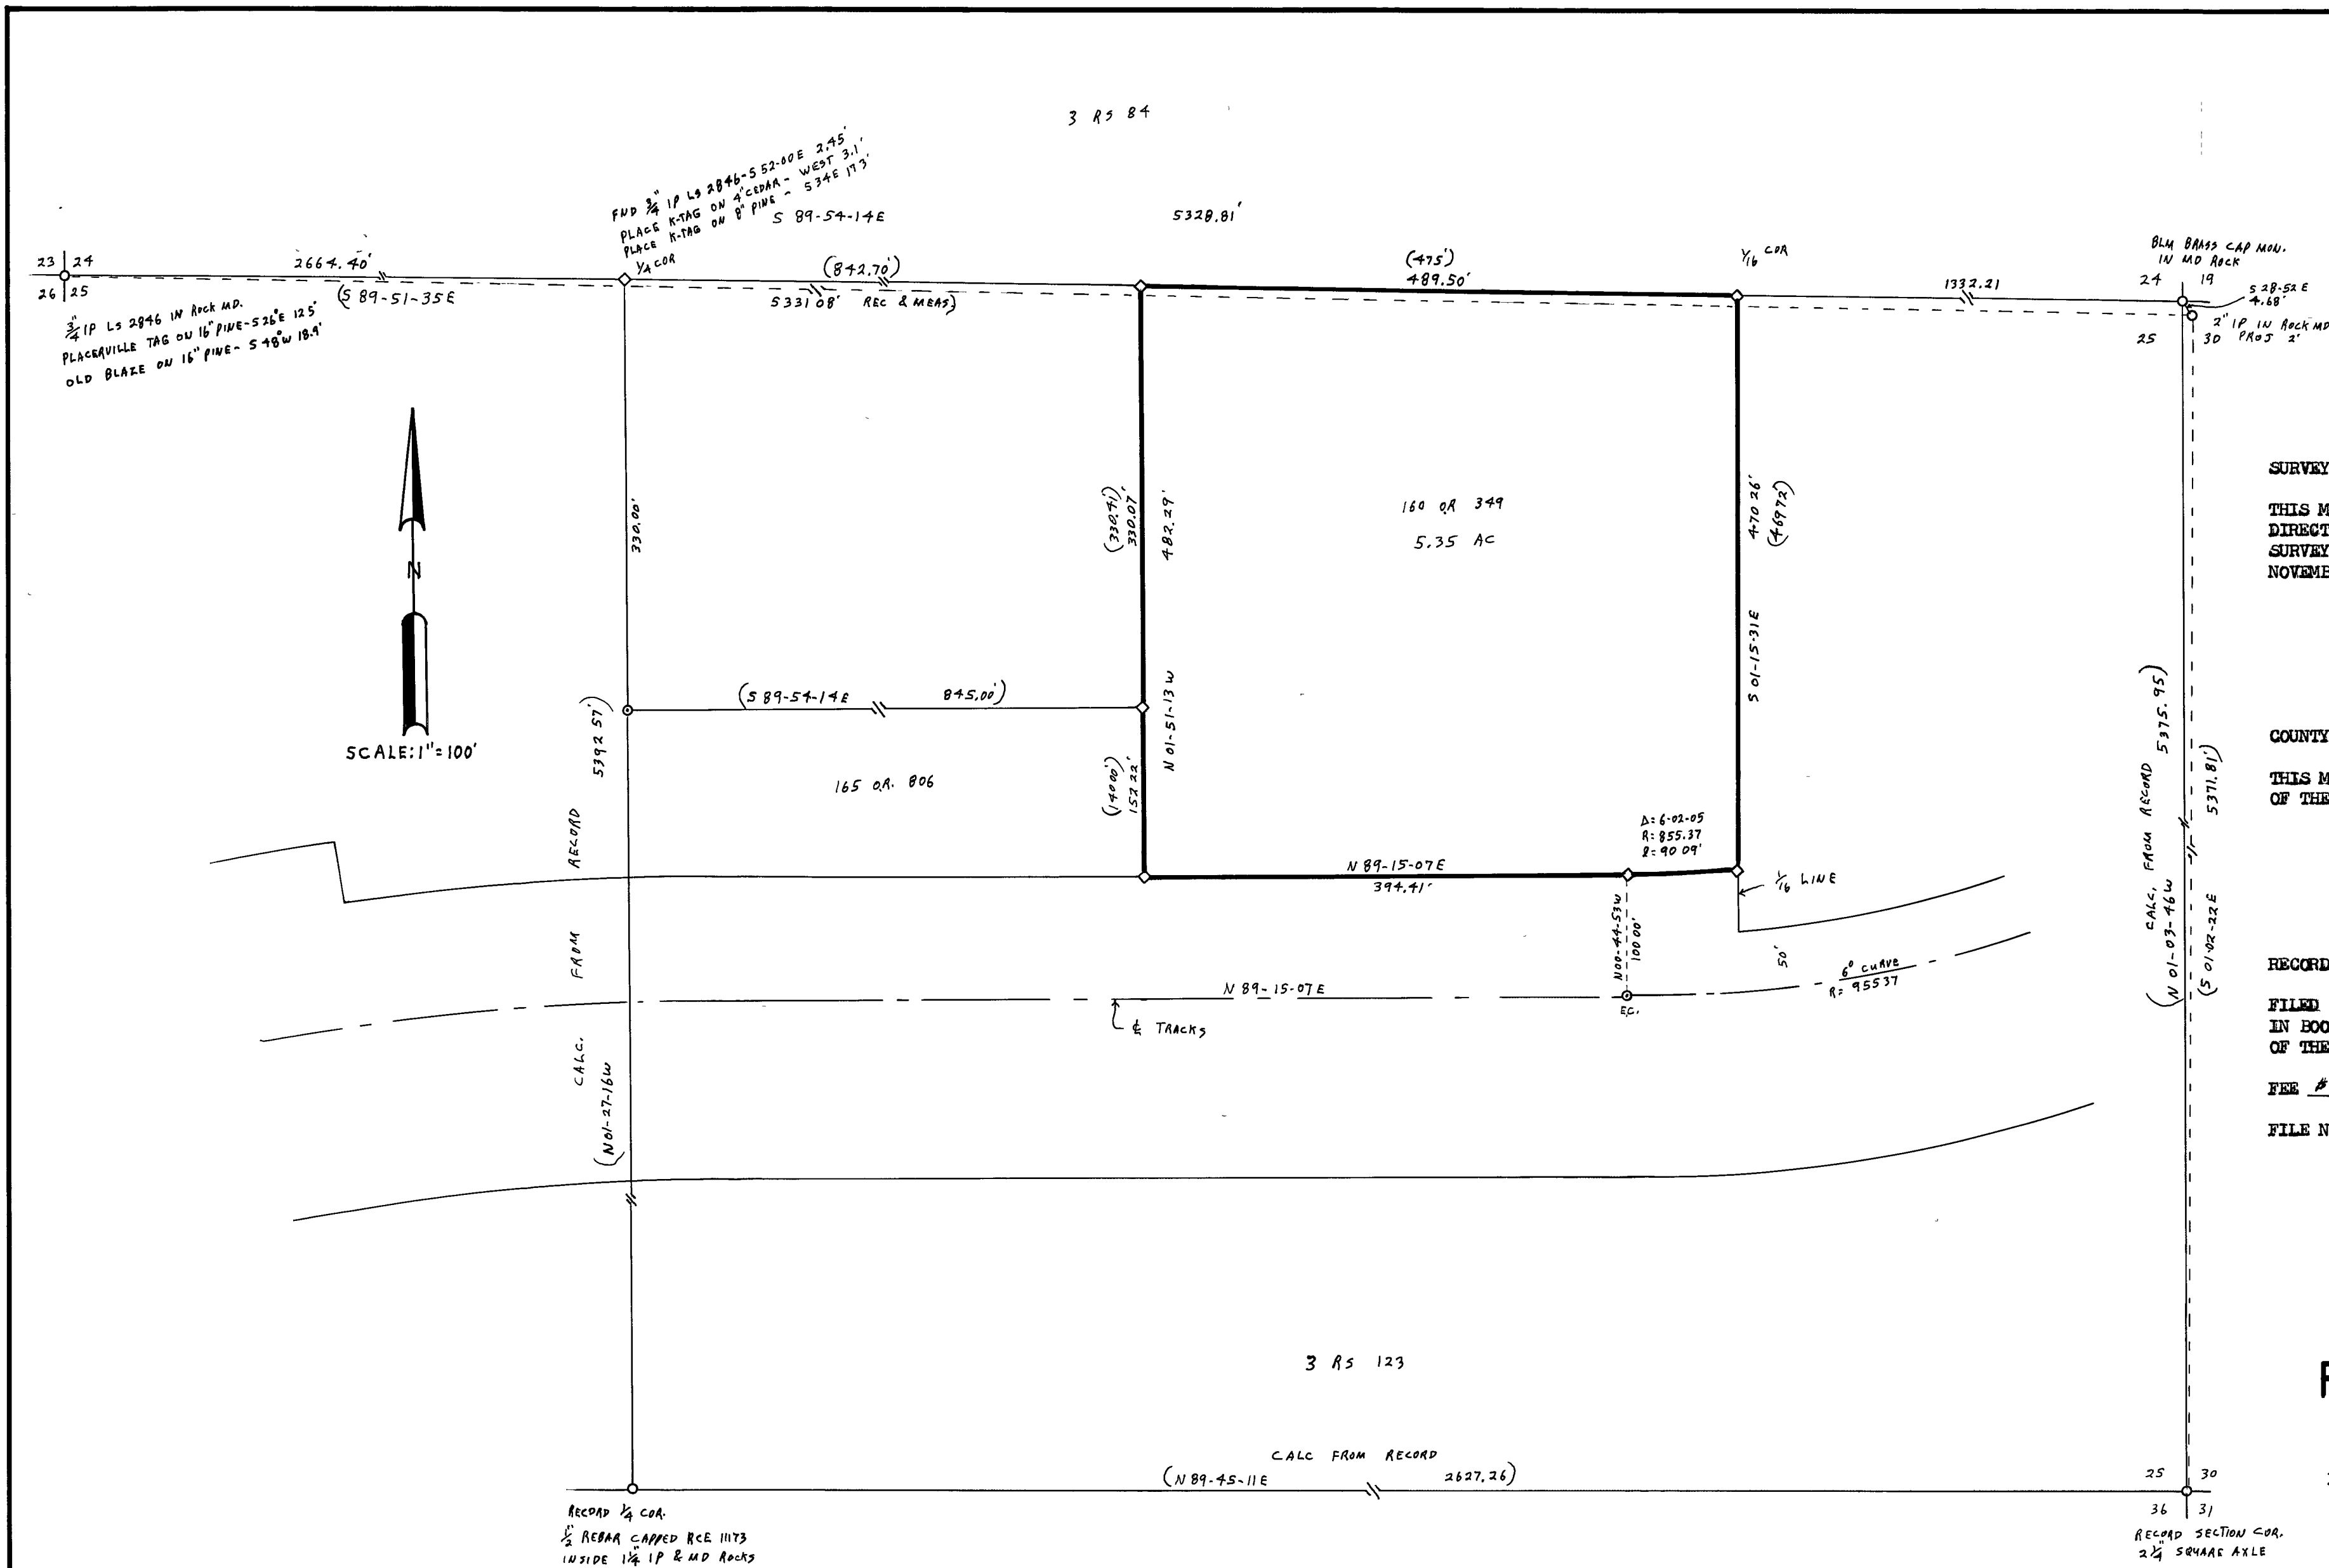

SURVEYOR'S CERTIFICATE

THIS MAP CORRECTLY REPRESENTS A SURVEY MADE BY ME OR UNDER MY DIRECTION IN CONFORMANCE WITH THE REQUIREMENTS OF THE LAND SURVEYOR'S ACT AT THE REQUEST OF R. MURRAY & G. HENDERSON IN NOVEMBER 1978.

Gerald C. Henderson
GERALD C. HENDERSON LS 3297

COUNTY SURVEYOR'S CERTIFICATE

THIS MAP HAS BEEN EXAMINED FOR CONFORMANCE WITH THE REQUIREMENTS OF THE LAND SURVEYOR'S ACT THIS 9TH DAY OF February, 1979.

(by) Clifford L. Dunn
PLUMAS COUNTY SURVEYOR REC 72824

RECORDER'S CERTIFICATE

FILED THIS 9TH DAY OF February, 1979, AT 2:40 P.M. IN BOOK 5 OF RECORD OF SURVEYS AT PAGE 43, AT THE REQUEST OF THE COUNTY ENGINEER.

RAYNELL SLATEN
COUNTY RECORDER

FILE NO. 6540

BY Isabelle Andrews
DEPUTY

RECORD OF SURVEY

FOR
R. MURRAY & G. HENDERSON NOVEMBER 1978
PORTION OF SECTION 25, T. 22N., R. 12E., MM
PLUMAS COUNTY, CALIFORNIA

NOTE
BASIS OF BEARING IS TAKEN FROM THAT CERTAIN MAP FILED IN BOOK 3 OF RECORD OF SURVEYS AT PAGE 123, PLUMAS COUNTY RECORDS.

LEGEND
FOUND CORNER AS SHOWN
COMPUTED CORNER LOCATION
SET 1/2" REBAR CAPPED LS 3297

GERALD C. HENDERSON
CIVIL ENGINEER-LAND SURVEYOR
P. O. BOX 1377
PORTOLA, CALIFORNIA