


Notes:

Declaration of Easement filed on July 30th, 1976
in Volume 256 at Page 416 of Official Records of
Plumas County.


Basis of Bearings The South Line of the SW¹/₄ of
the SW¹/₄ Section 20, T.25N., R.16E.,
per 7 P.M. 8

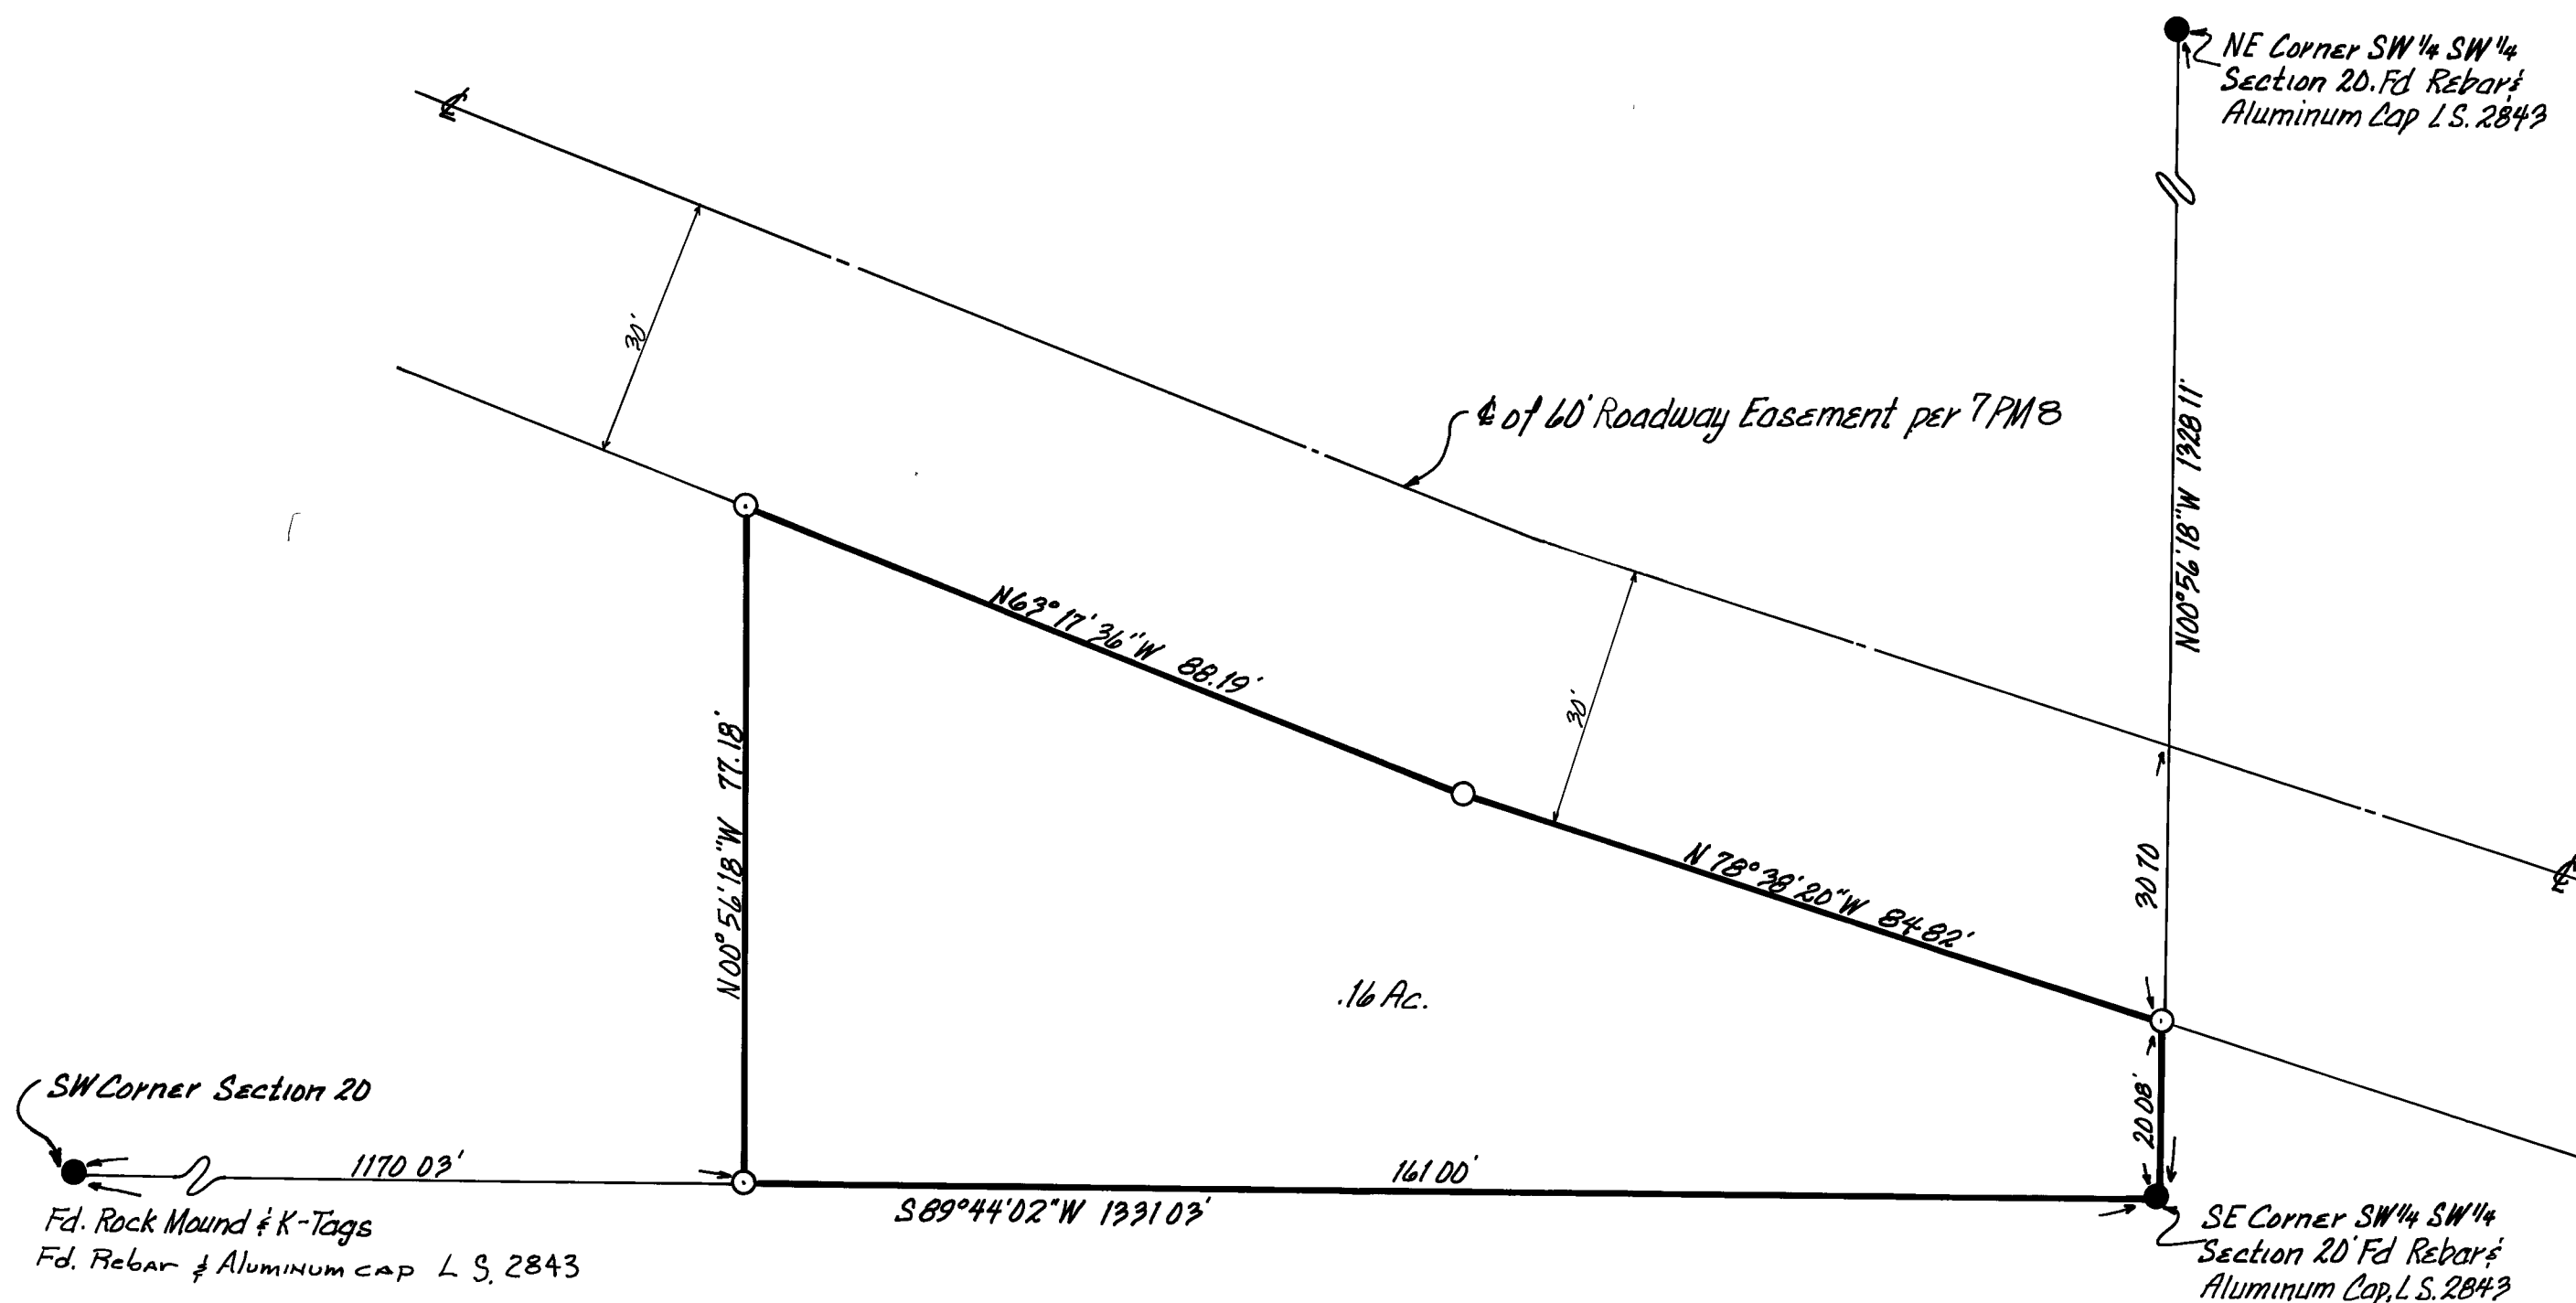

Legend

- Fd Points per 7 P.M. 8
- Set Rebar & Plastic Cap L.S. 2843

Scale 1" = 20'

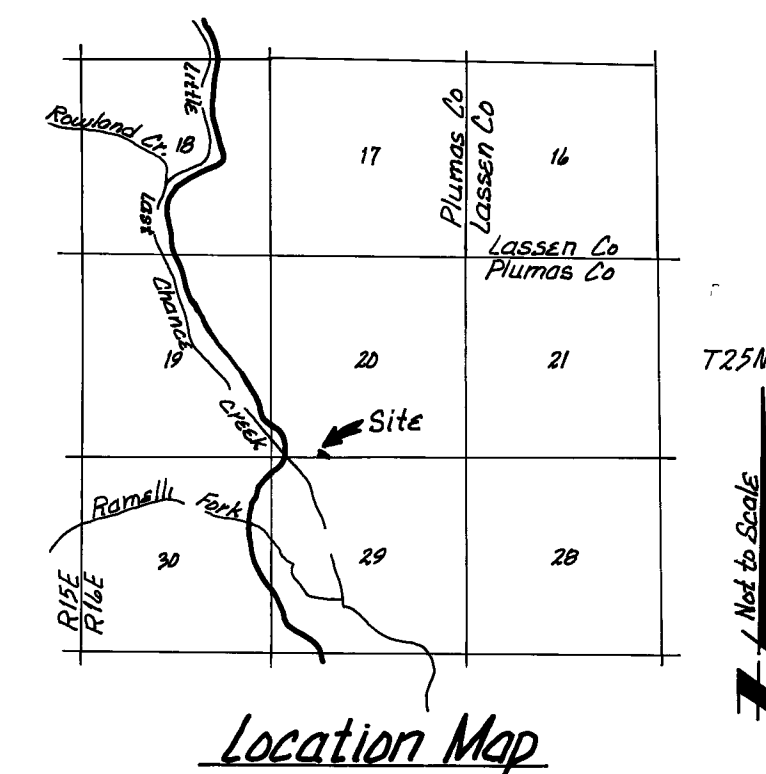


RECORD OF SURVEY
FOR
MIKE BRIERLEY

BEING A PORTION OF THE SW¹/₄, SW¹/₄
SECTION 20, T.25N., R.16E., M.D.B.&M.
PLUMAS COUNTY CALIFORNIA

SURVEYOR'S CERTIFICATE

This map correctly represents a survey made by me or under
my direction in conformance with the requirements of the Land
Surveyors Act at the request of Mike Brierley
on 4-5, 1977

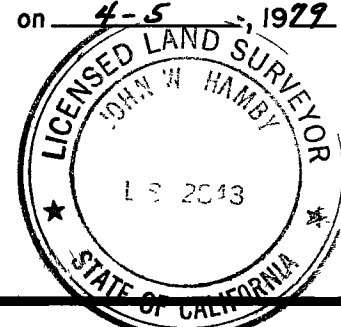

John W. Hamby
L.S. 2843

COUNTY SURVEYOR'S CERTIFICATE

This map has been examined for conformance with the requirements of
the Land Surveyors Act this 21st day of August, 1977.

Lawrence J. Brock
Lawrence J. Brock R.C.E. 13528
Plumas County Surveyor

RECORDERS CERTIFICATE

Filed this 28th day of August, 1977, at 11:30 A.M. in Book 5
of Record of Surveys at Page 41 at the request of the County Engineer

Fee \$5.00
File No. 1977

Raynelle Slaten
County Recorder

By Frances Nicol
Deputy

JOHN W. HAMBY

LICENSED LAND SURVEYOR

Paradise, California
P.O. Box 842
(916) 877-6253

Portola, California
P.O. Box 842
(916) 832-5571

SHEET 1 OF 1