

RESURVEY OF PORTIONS OF
PATENTED MINERAL CLAIMS WITHIN

SECTIONS 24 & 25 T.22 N., R.7 E., M.D.M.

IN THE UNINCORPORATED AREA OF
PLUMAS COUNTY, CALIFORNIA


FOR
WM WILSON and the UNITED STATES FOREST SERVICE

PREPARED BY

NEVADA CITY ENGINEERING, INC.

414 BROAD STREET - PO BOX 1437 - NEVADA CITY, CALIFORNIA Ph 265-6911

DECEMBER, 1978

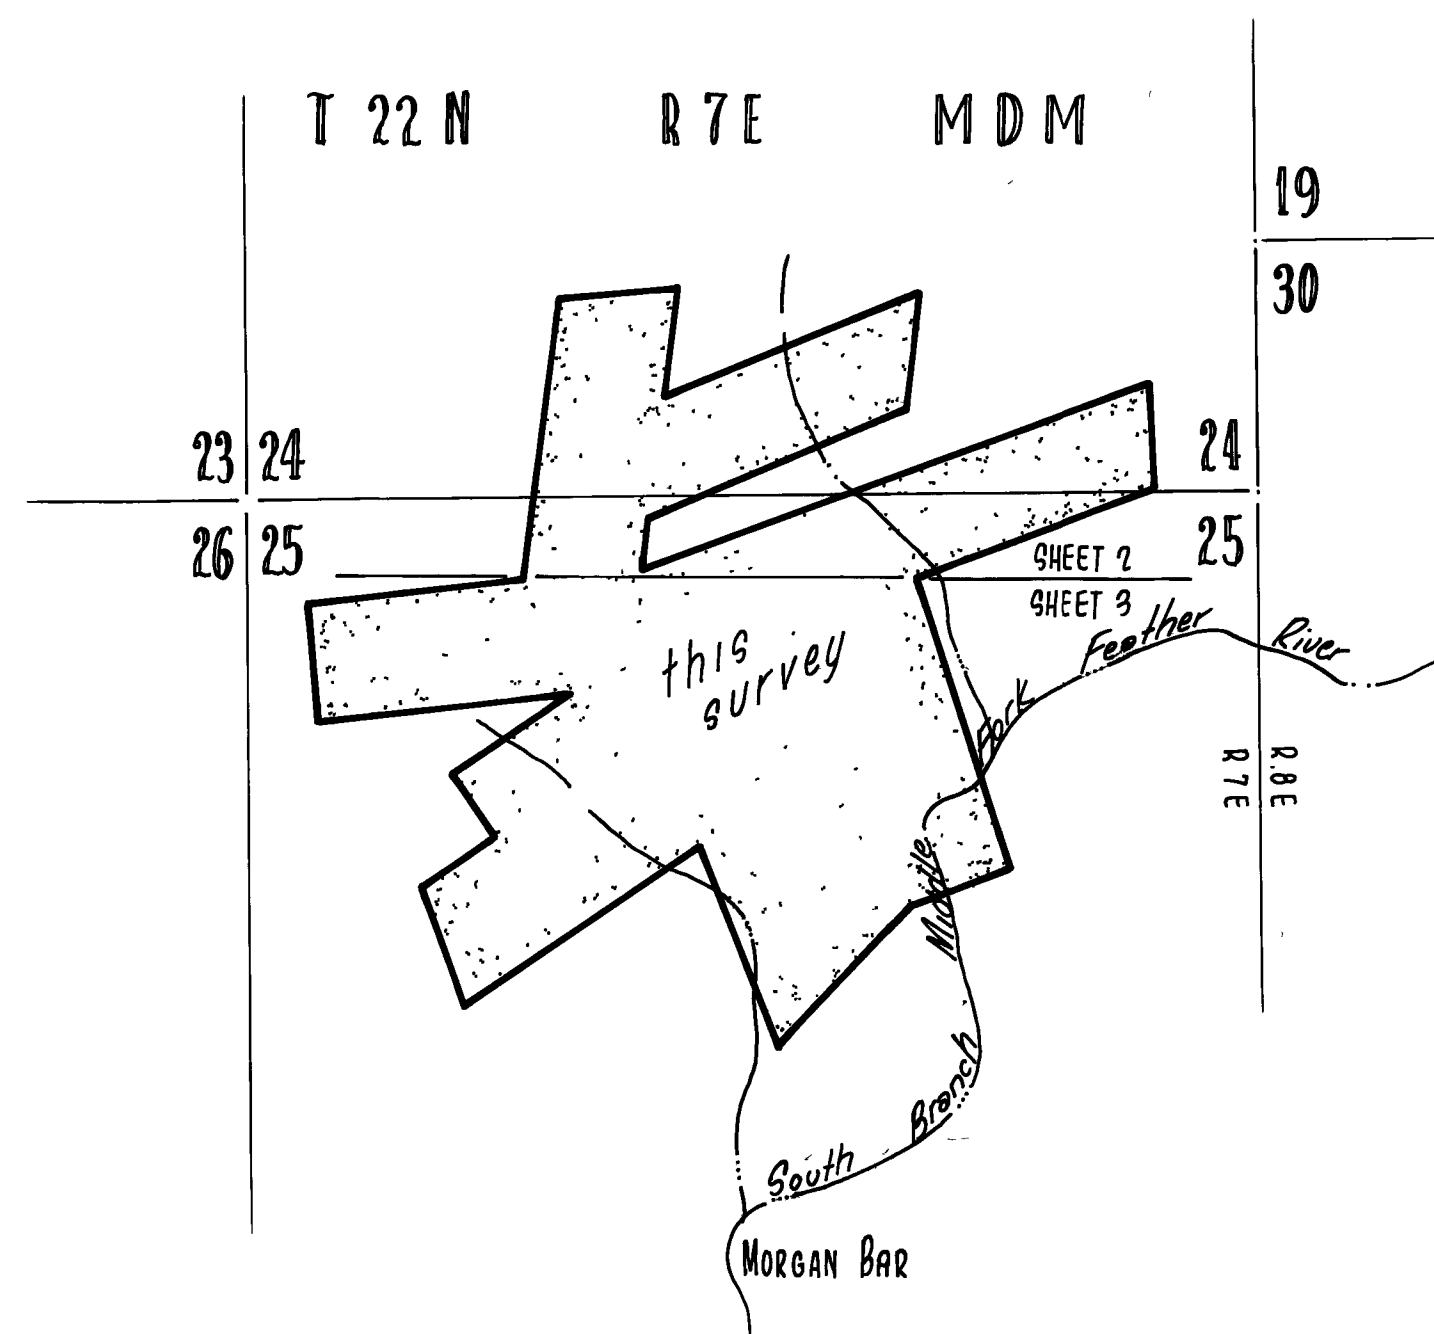

KEY MAP

SCALE 1"=1000'

BASIS OF BEARING:

All bearings in this record are based upon monuments found along the northerly line of the "Bonanza King" as established in Mineral Survey 5360.

NOTE:

1. All corners set by this survey are 2 1/2" Aluminium monuments w/3/4" cap stamped with the date and LS 9959 plus appropriate designation for subject corner per the "Manual of Surveying Instructions - 1973"

2. Record Courses (REC.) were derived from the original mineral survey notes of B. L. McCoy dated Sept. 24, 1917 and June 20, 1918 and the notes of G. B. McDaniel dated Sept. 14, 1932

3. All distances to bearing trees noted hereon are to the center of the tree unless otherwise noted

SURVEYOR'S CERTIFICATE:

This map correctly represents a survey made by me or under my direction in conformance with the requirements of the Land Surveyor's Act of the request of Wm Wilson and the United States Forest Service in December, 1978

Kenneth E. Baker
Kenneth E Baker
L.S. #3959
STATE OF CALIFORNIA

COUNTY SURVEYOR'S CERTIFICATE:

This map has been examined for conformance with the requirements of the Land Surveyor's Act this 27th day of August, 1979

Lawrence J. Brock
County Surveyor
LAWRENCE J BROCK RCE 13528

COUNTY RECORDER'S CERTIFICATE:

Filed this 27 day of August, 1979 at 11:31 A.M. in Book 5 of Record of Surveys at Page 62 at the request of Wm Wilson and the United States Forest Service.

File No 1972

Raynelle Slater, County Recorder

Fee \$11.00

by *Frances Nicol*
Deputy

Sheet 1 of 4