


LEGEND


- Found I.P. as noted.
- Set 3/4" I.P. tagged L.S. 3202.

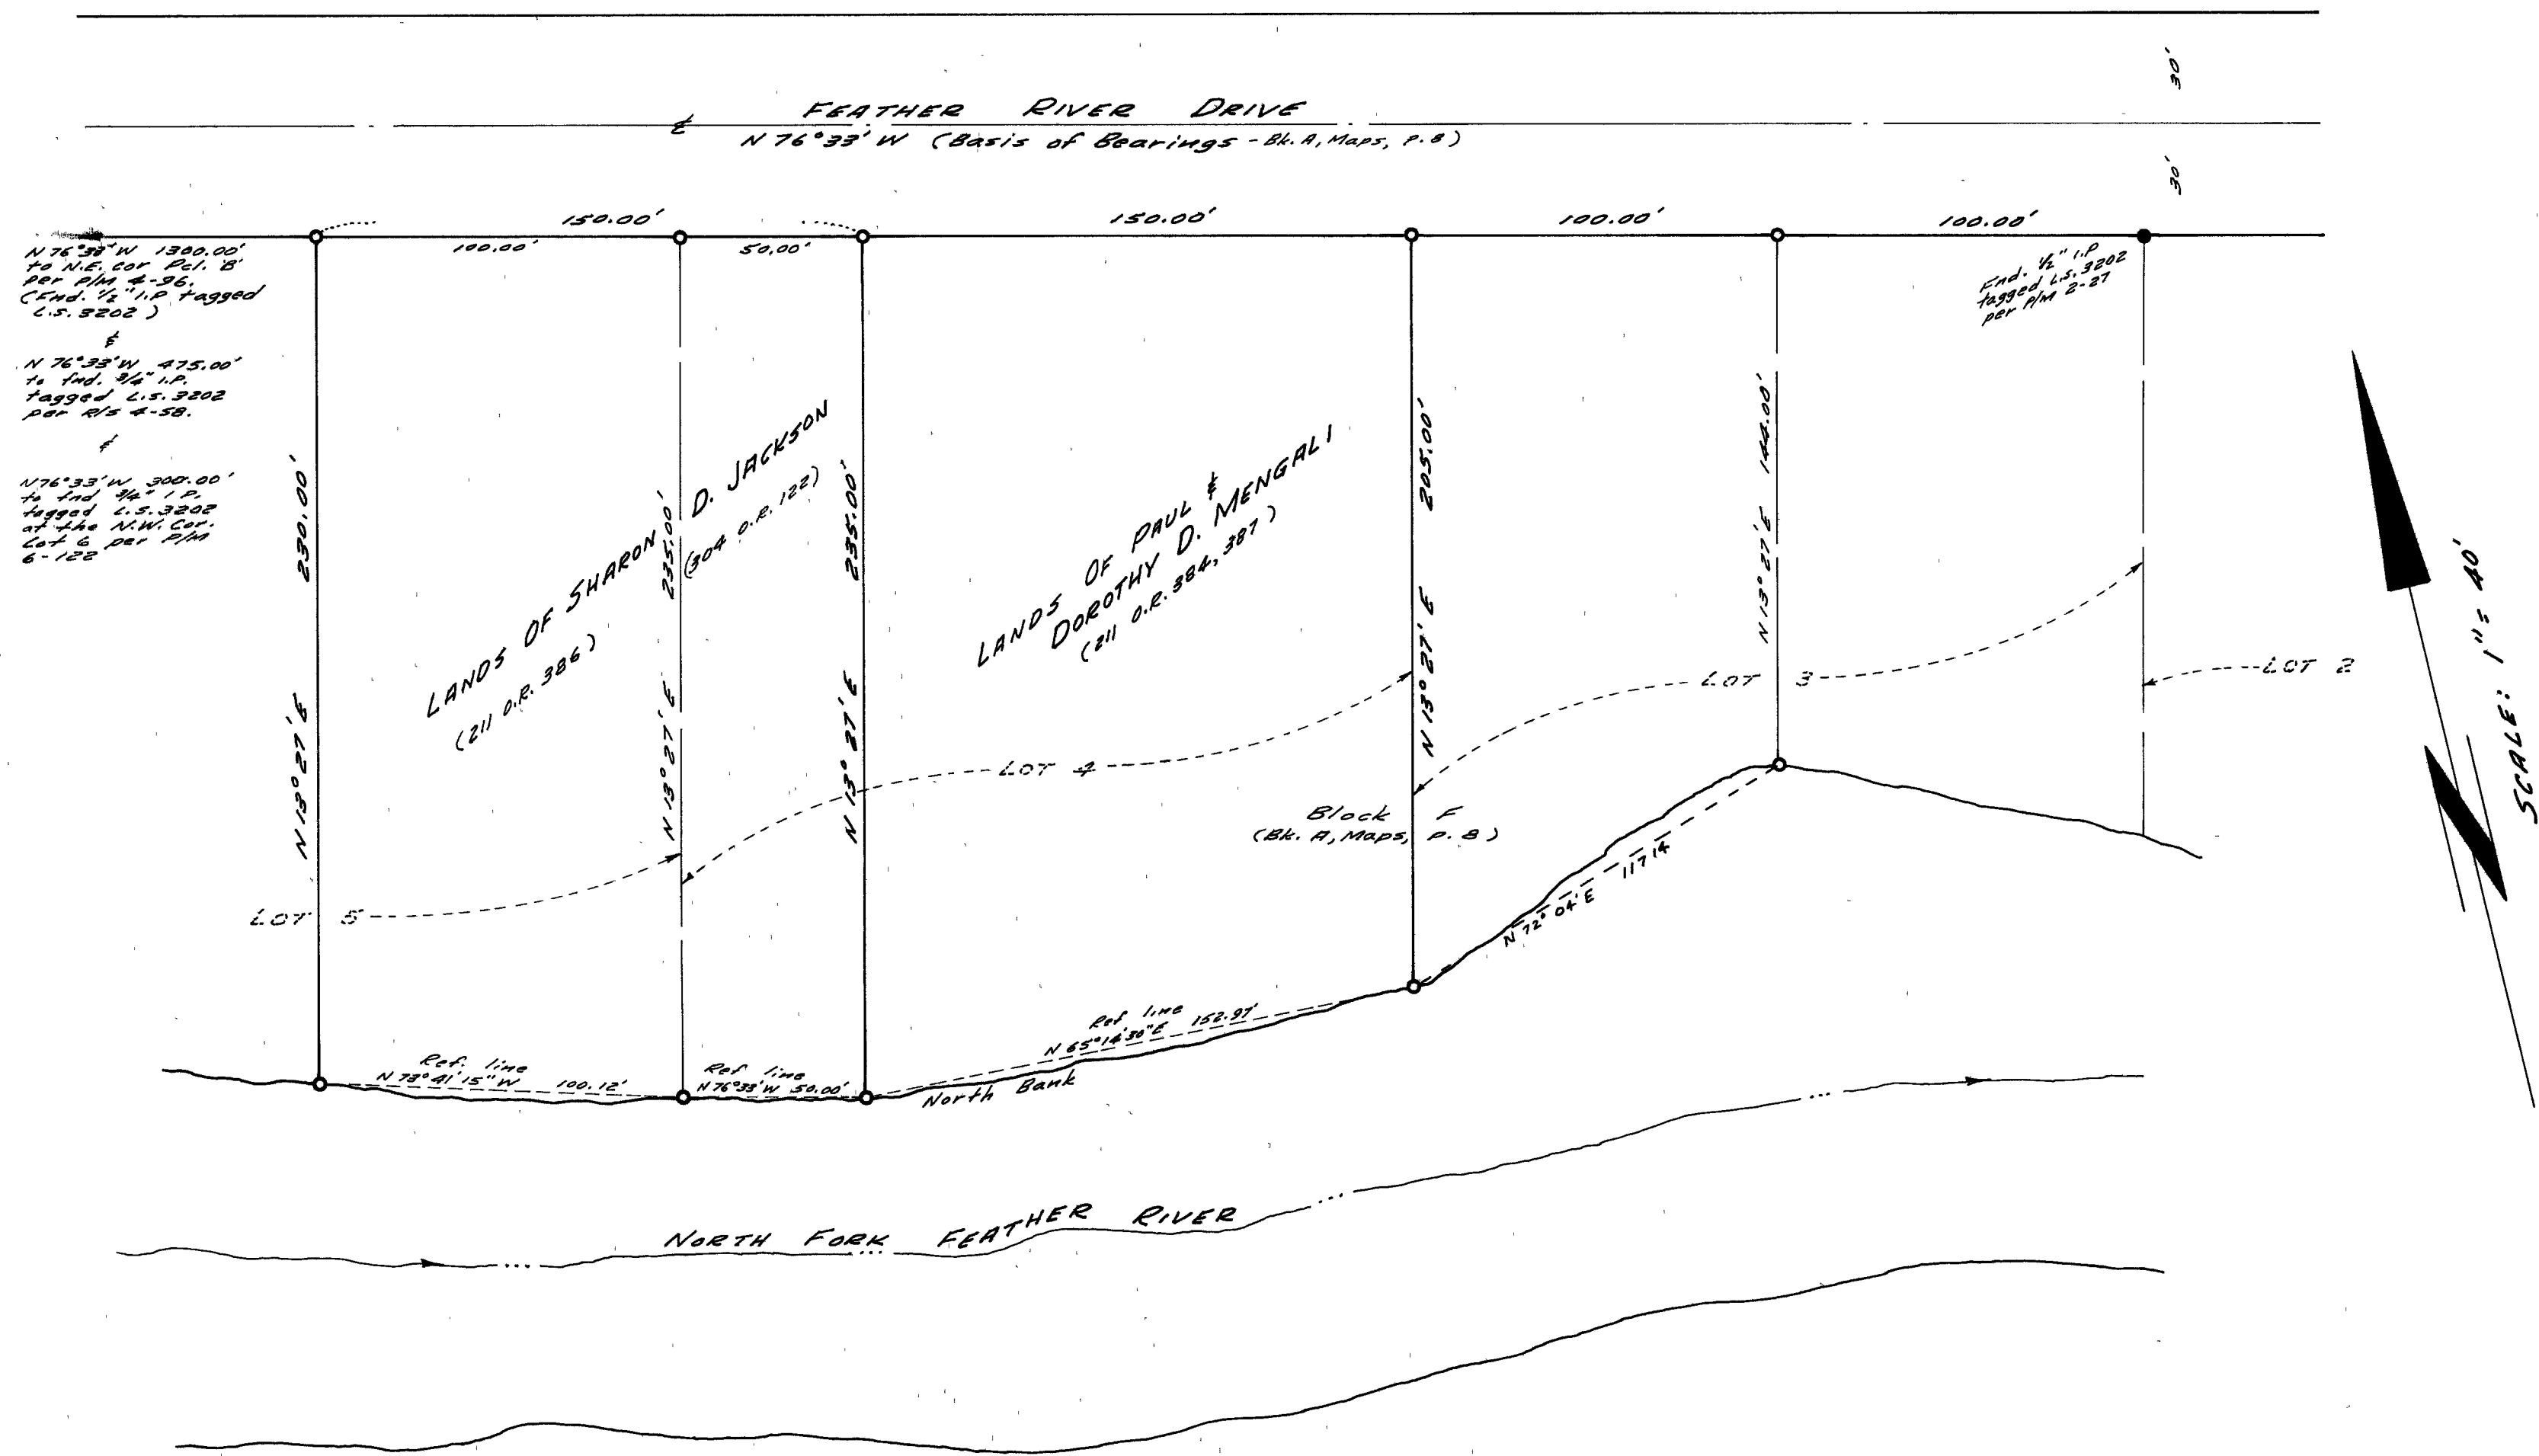

SURVEYOR'S CERTIFICATE:

This map correctly represents a survey made under my direction in conformance with the requirements of the Land Surveyor's Act, at the request of Sharon D. Jackson & Paul & Dorothy D. Mengali in Oct. 1979.

Paul E. Simpson
Paul E. Simpson, Licensed Land Surveyor

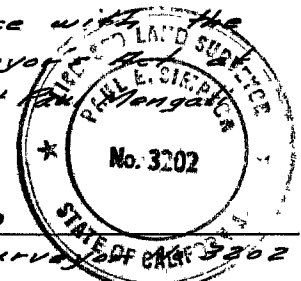

COUNTY SURVEYOR'S CERTIFICATE:

This map has been examined for conformance with the requirements of the Land Surveyor's Act this 16th day of November, 1979.

Lawrence J. Brink
Plumas County Surveyor

COUNTY RECORDER CERTIFICATE:

Filed this 16th day of November, 1979, at 1:35 P.M., in Book 5 of Record of Surveys at page 83, at the request of the County Engineer. Fee: \$5.00 File No. 4699
Ila Diggins, Plumas County Recorder

by: Isabelle Andrews
Deputy

RECORD OF SURVEY FOR
SHARON D. JACKSON AND
PAUL & DOROTHY D. MENGALI

IN A PORTION OF LOT 5, & LOT 4, BLOCK F, WESTERN ADDITION - TOWN OF CHESTER A PORTION OF NW 1/4, SW 1/4, SEC. 5, T28N., R7E., M.D.B.M. PLUMAS COUNTY, CALIFORNIA

SCALE: 1" = 40'
PAUL E. SIMPSON, & ASSOC., PLANNING-ENGINEERING-SURVEYING
SUSANVILLE, CALIFORNIA