


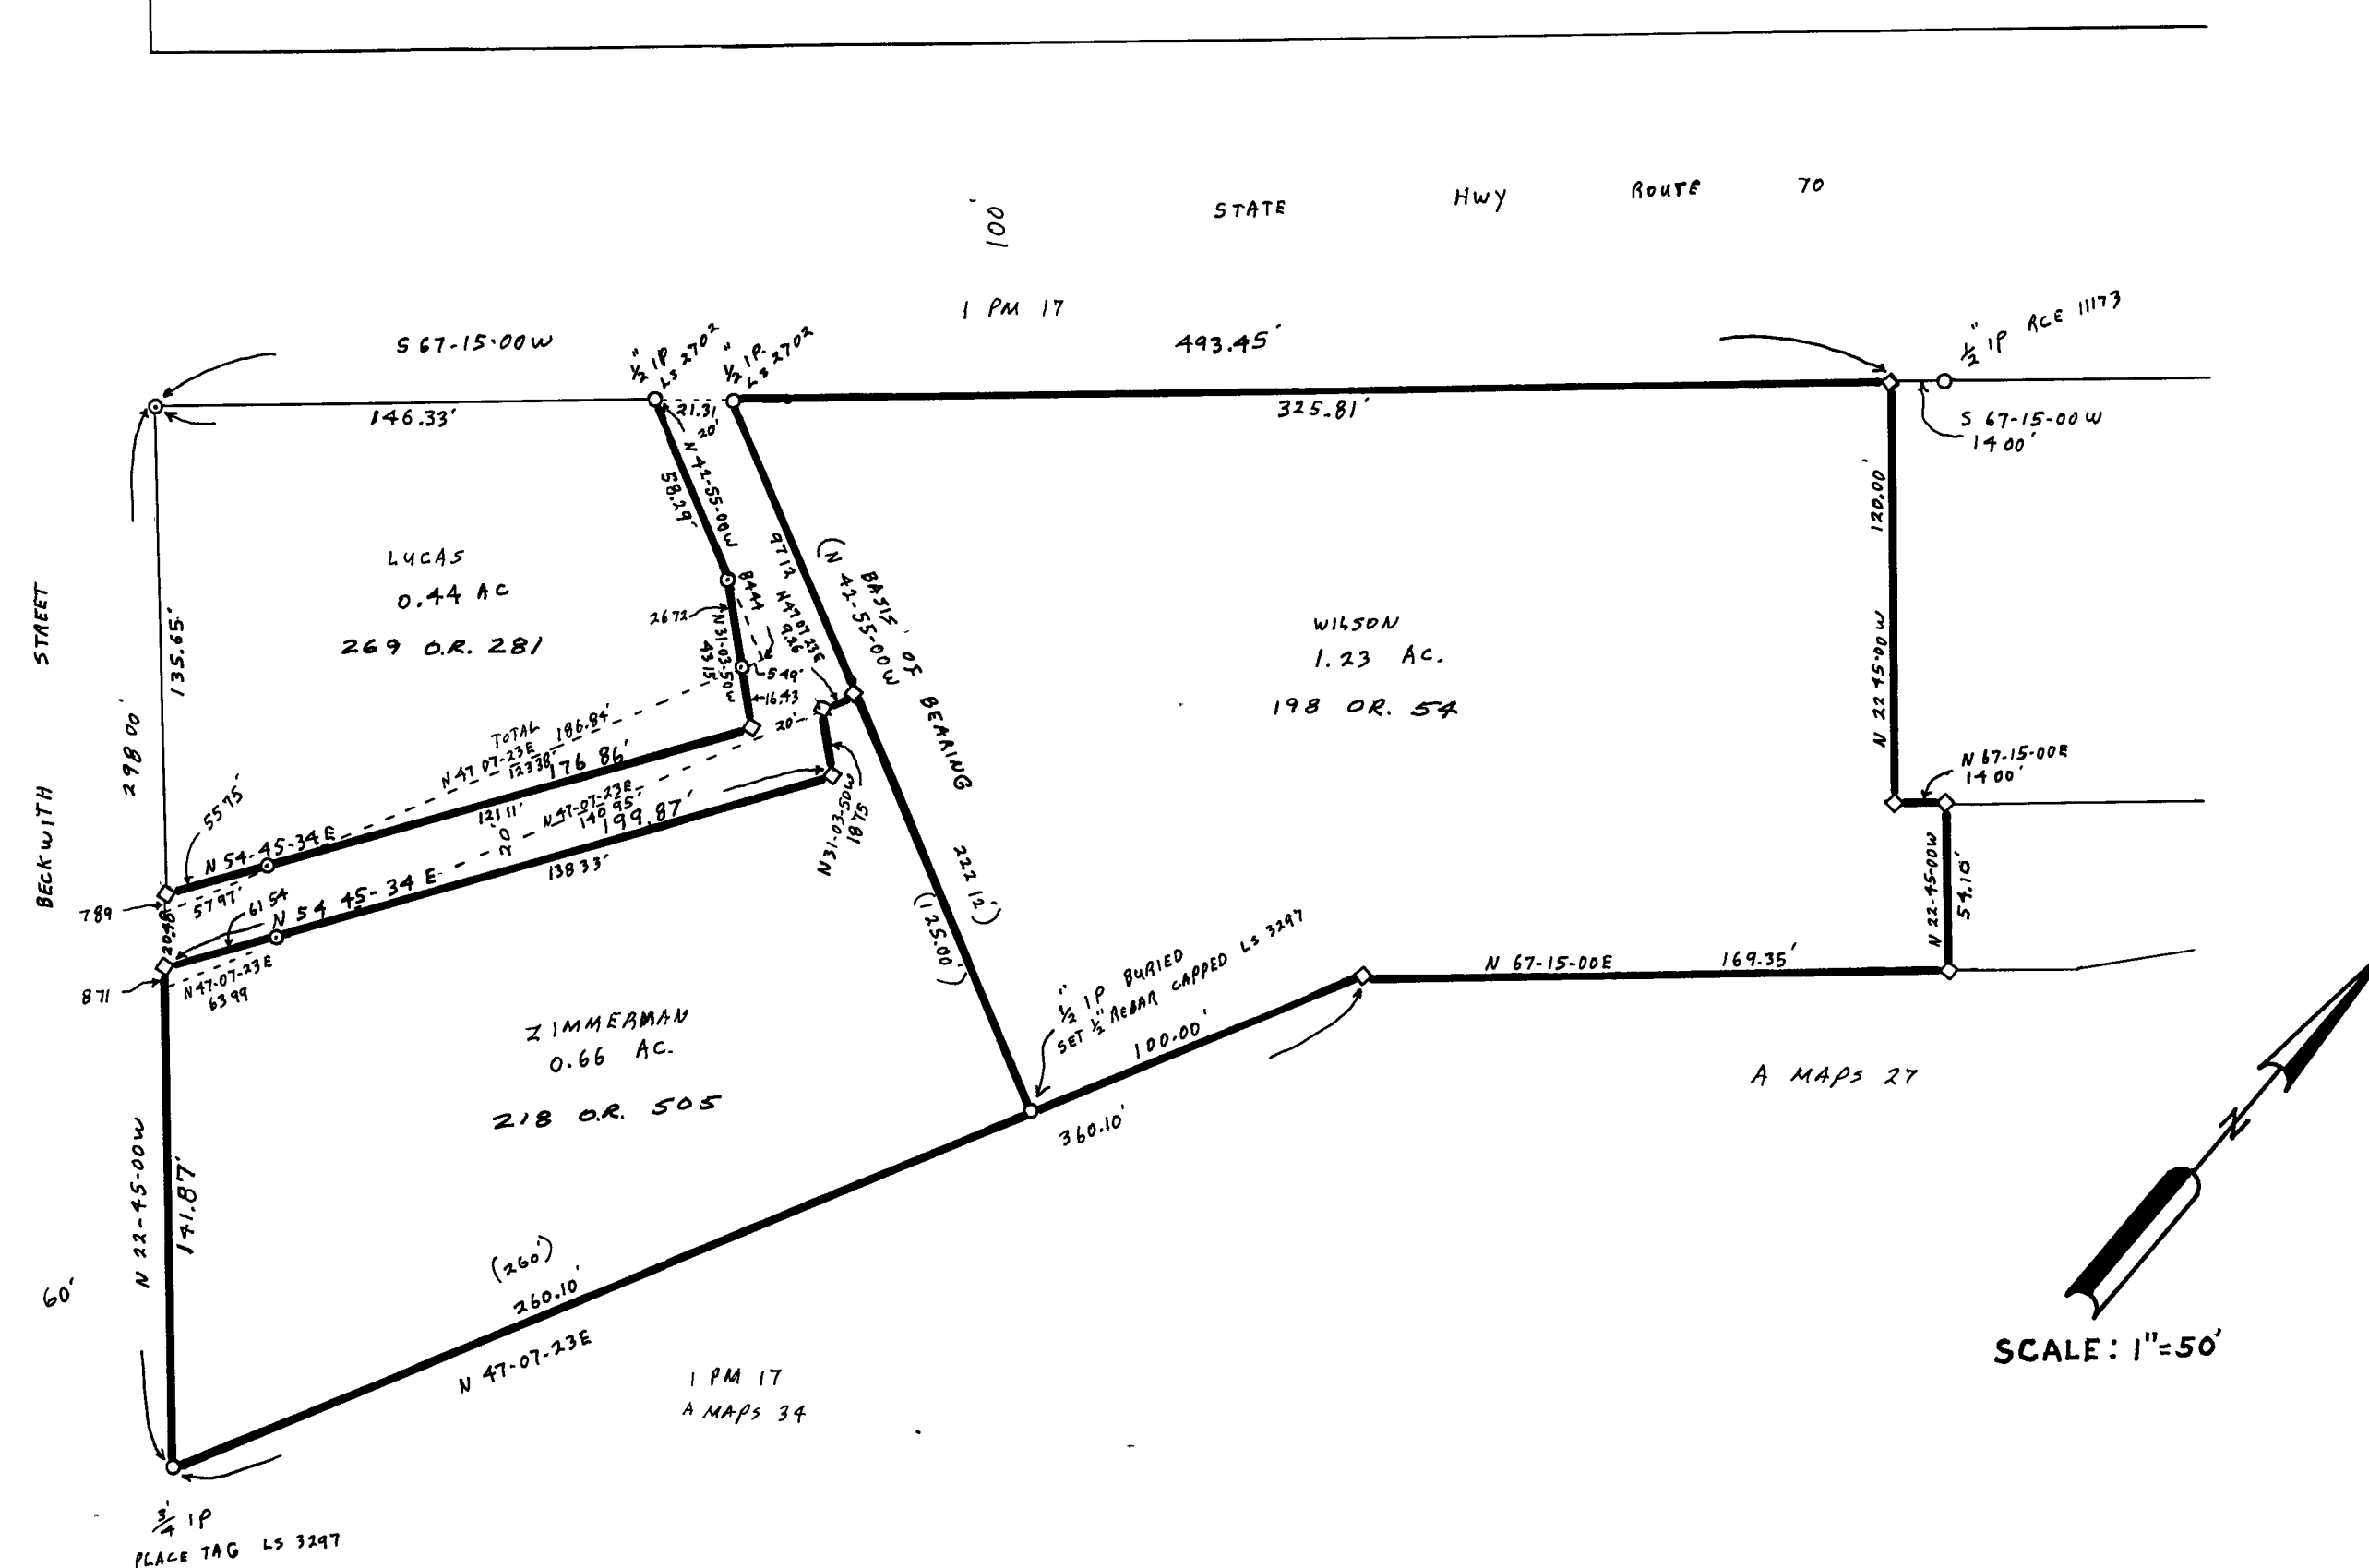


NOTE

BASES OF BEARING IS TAKEN FROM THAT CERTAIN MAP FILED IN BOOK 1 OF PARCEL MAPS AT PAGE 17, PLUMAS COUNTY RECORDS.

LEGEND

FOUND CORNER AS DESCRIBED HEREON
COMPUTED CORNER LOCATION
SET 1/2" REBAR CAPPED LS 3297

SCALE: 1"=50'

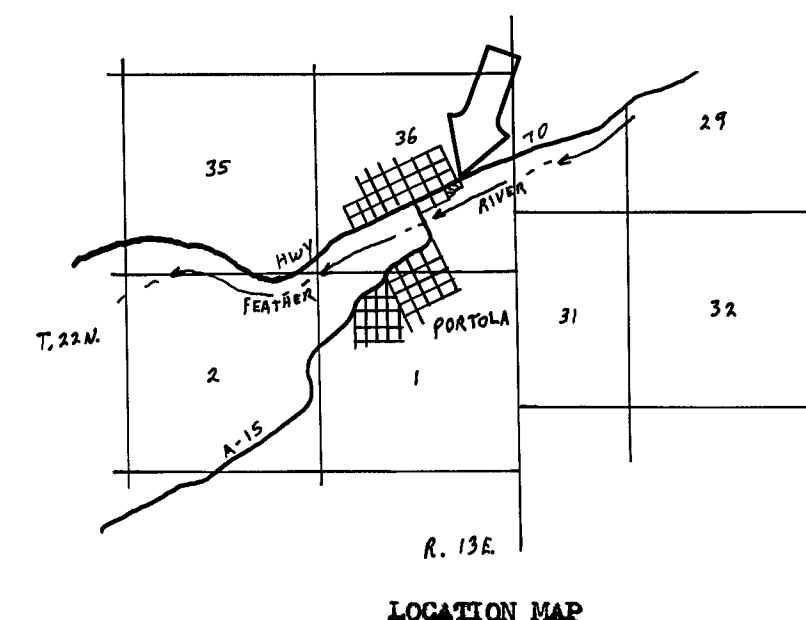

SURVEYOR'S CERTIFICATE

THIS MAP CORRECTLY REPRESENTS A SURVEY MADE BY ME OR UNDER MY DIRECTION IN CONFORMANCE WITH THE REQUIREMENTS OF THE LAND SURVEYOR'S ACT AT THE REQUEST OF C. WILSON & W. ZIMMERMAN IN SEPTEMBER 1977.

Gerald C. Henderson
GERALD C. HENDERSON LS 3297

COUNTY SURVEYOR'S CERTIFICATE

THIS MAP HAS BEEN EXAMINED FOR CONFORMANCE WITH THE REQUIREMENTS OF THE LAND SURVEYOR'S ACT THIS 6th DAY OF December, 1977.

Lawrence J. Brock
PLUMAS COUNTY SURVEYOR
LAWRENCE J. BROCK RCE 13528

RECORDER'S CERTIFICATE

FILED THIS 6th DAY OF December, 1977, AT 2:24 P.M. IN BOOK 5 OF RECORD OF SURVEYS AT PAGE 85, AT THE REQUEST OF THE COUNTY ENGINEER.

FEE \$ 5.00

FILE NO. 5231

ILA DIGGS
COUNTY RECORDER

BY *Mildred Potter*
DEPUTY

RECORD OF SURVEY

FOR
W. ZIMMERMAN, Charles Wilson
& Boyd Lucas
SEPTEMBER 1977
PORTION OF SECTION 36, T. 23N., R. 13E., MM
PORTOLA, PLUMAS COUNTY, CALIFORNIA

GERALD C. HENDERSON
CIVIL ENGINEER-LAND SURVEYOR
P. O. BOX 1377
PORTOLA, CALIFORNIA

SHEET 1 OF 1