


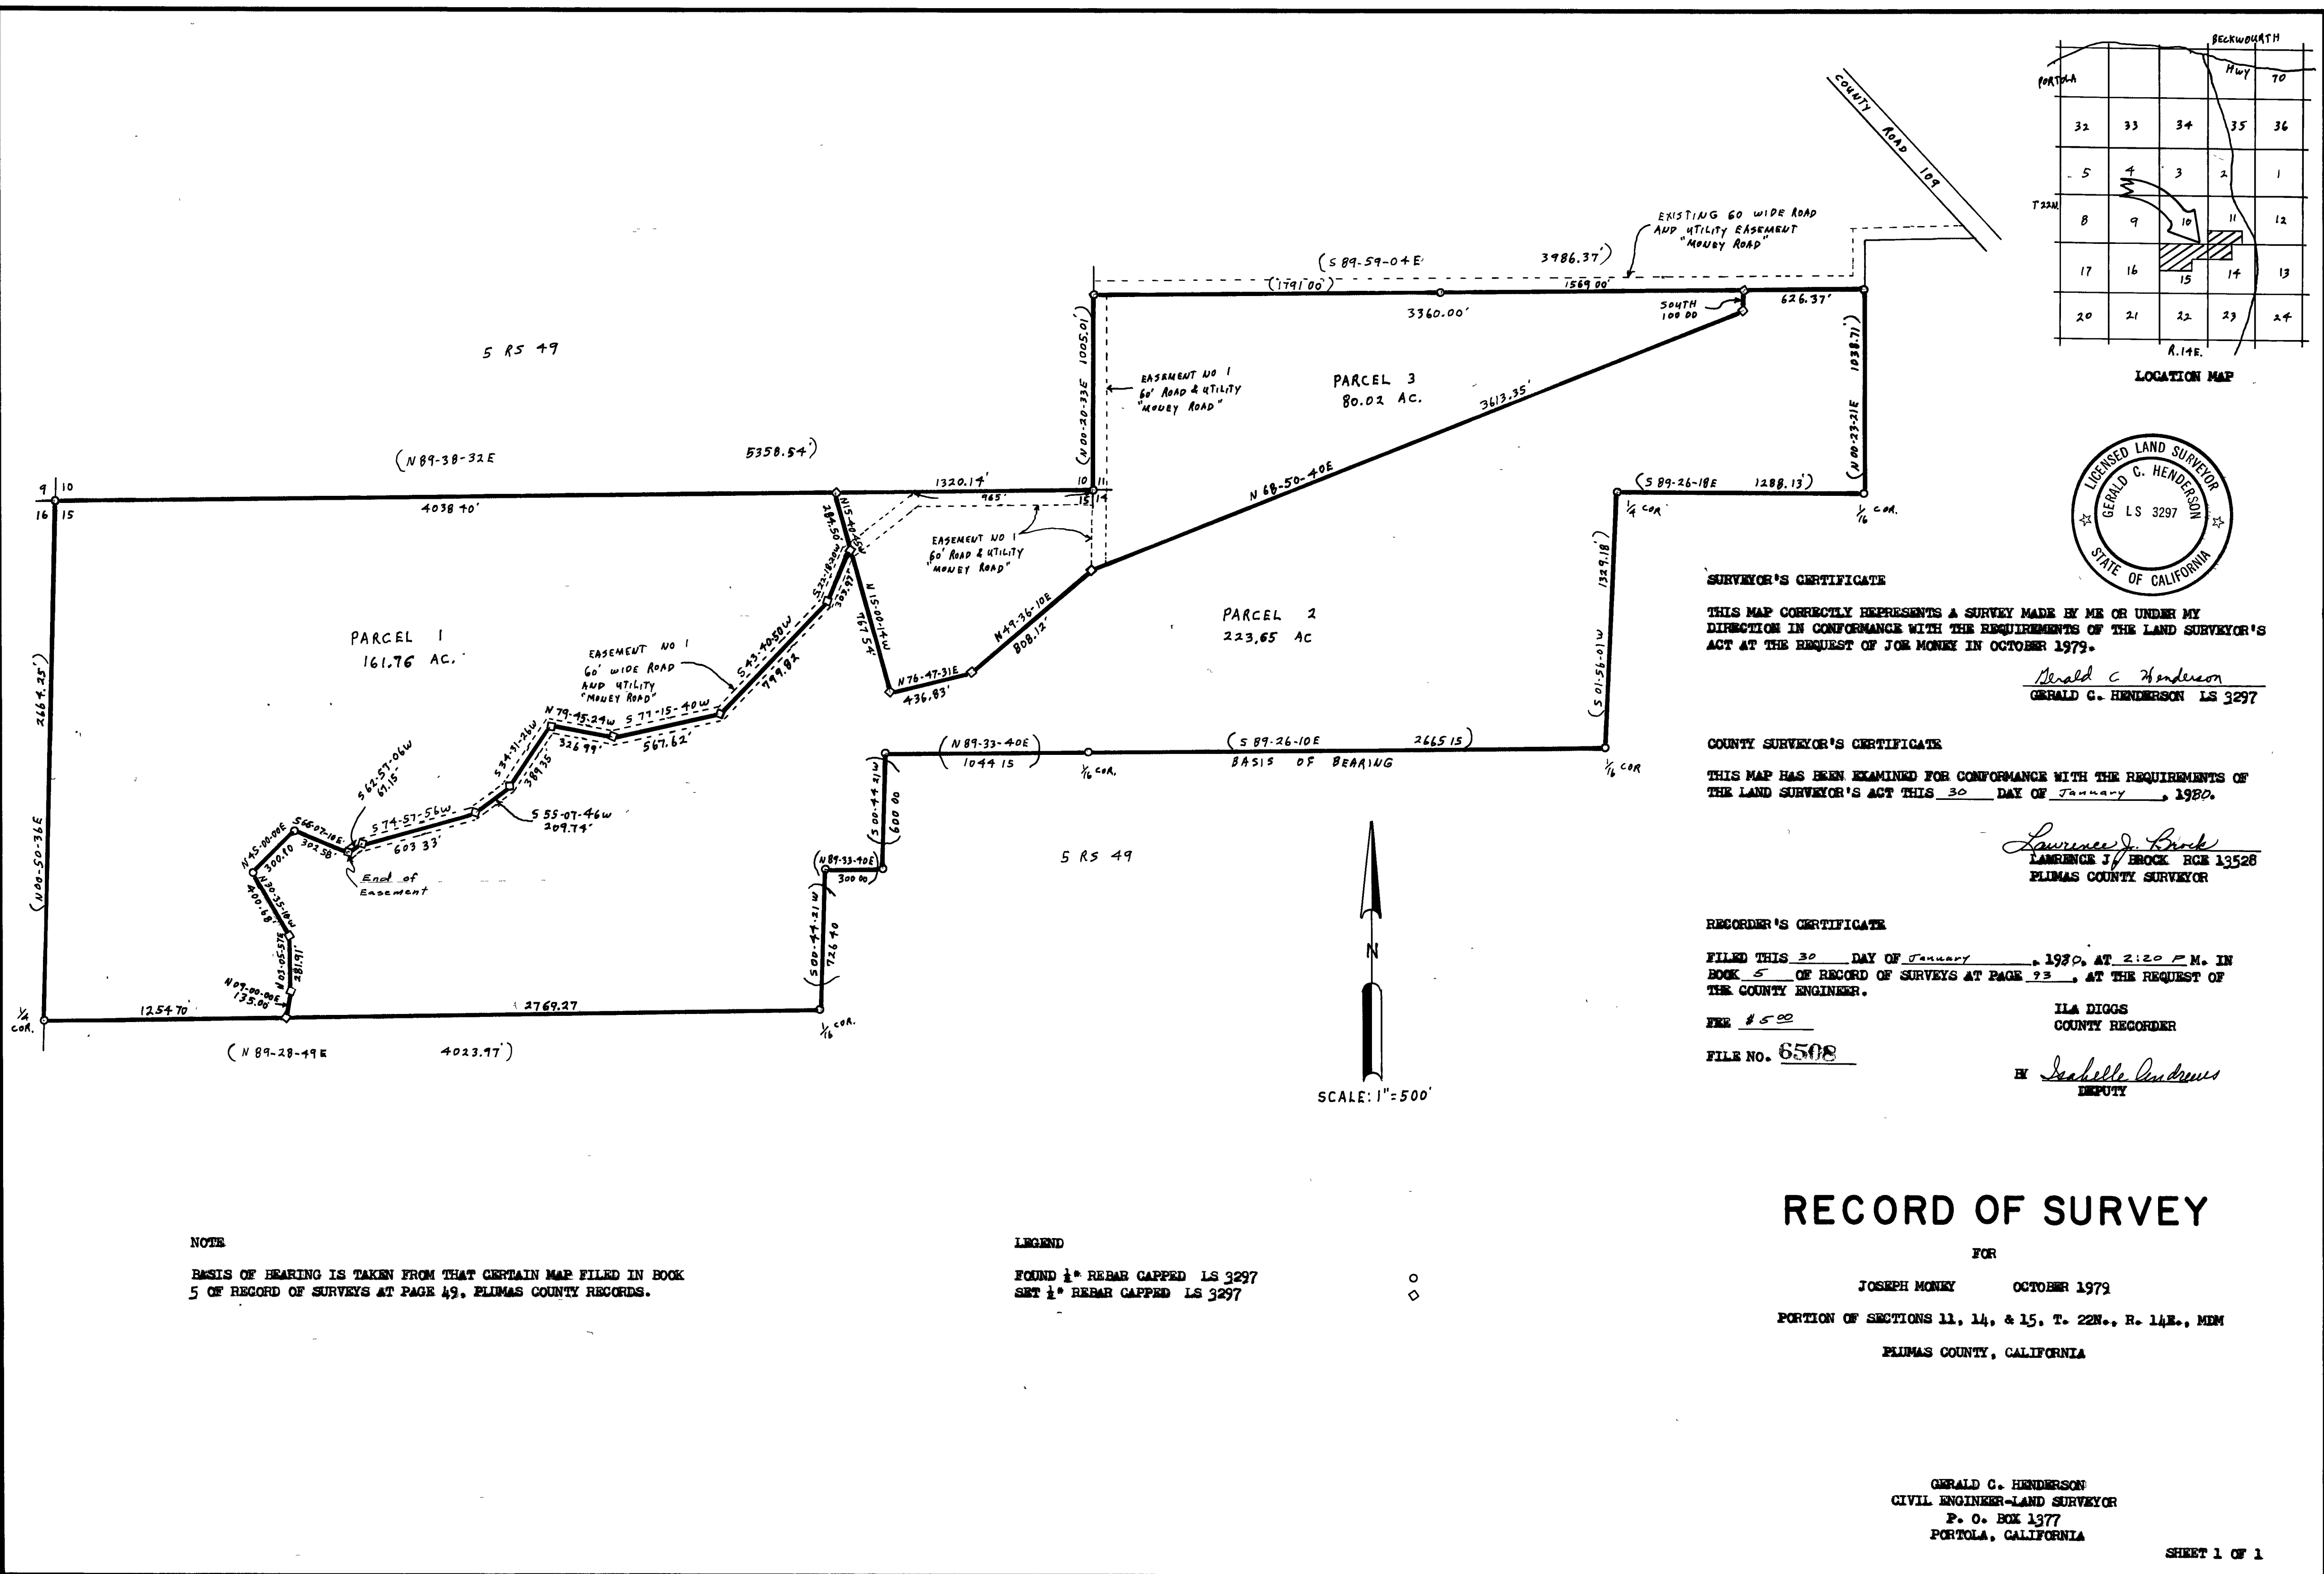

SURVEYOR'S CERTIFICATE
 THIS MAP CORRECTLY REPRESENTS A SURVEY MADE BY ME OR UNDER MY DIRECTION IN CONFORMANCE WITH THE REQUIREMENTS OF THE LAND SURVEYOR'S ACT AT THE REQUEST OF JOE MONEY IN OCTOBER 1979.
Gerald C. Henderson
 GERALD C. HENDERSON LS 3297

COUNTY SURVEYOR'S CERTIFICATE
 THIS MAP HAS BEEN EXAMINED FOR CONFORMANCE WITH THE REQUIREMENTS OF THE LAND SURVEYOR'S ACT THIS 30 DAY OF January, 1980.
Lawrence J. Brock
 LAWRENCE J. BROCK RCE 13528
 PLUMAS COUNTY SURVEYOR

RECORDER'S CERTIFICATE
 FILED THIS 30 DAY OF January, 1980, AT 2:20 P.M. IN BOOK 5 OF RECORD OF SURVEYS AT PAGE 93, AT THE REQUEST OF THE COUNTY ENGINEER.
 FEE \$ 5.00
 FILE NO. 6508
 ILA DIGGS
 COUNTY RECORDER
Isabelle Andrews
 DEPUTY

RECORD OF SURVEY

FOR
 JOSEPH MONEY OCTOBER 1979
 PORTION OF SECTIONS 11, 14, & 15, T. 22N., R. 14E., MDM
 PLUMAS COUNTY, CALIFORNIA

GERALD C. HENDERSON
 CIVIL ENGINEER-LAND SURVEYOR
 P. O. BOX 1377
 PORTOLA, CALIFORNIA

NOTE
 BASIS OF BEARING IS TAKEN FROM THAT CERTAIN MAP FILED IN BOOK 5 OF RECORD OF SURVEYS AT PAGE 49, PLUMAS COUNTY RECORDS.

LEGEND
 FOUND 1/2" REBAR CAPPED LS 3297
 SET 1/2" REBAR CAPPED LS 3297