
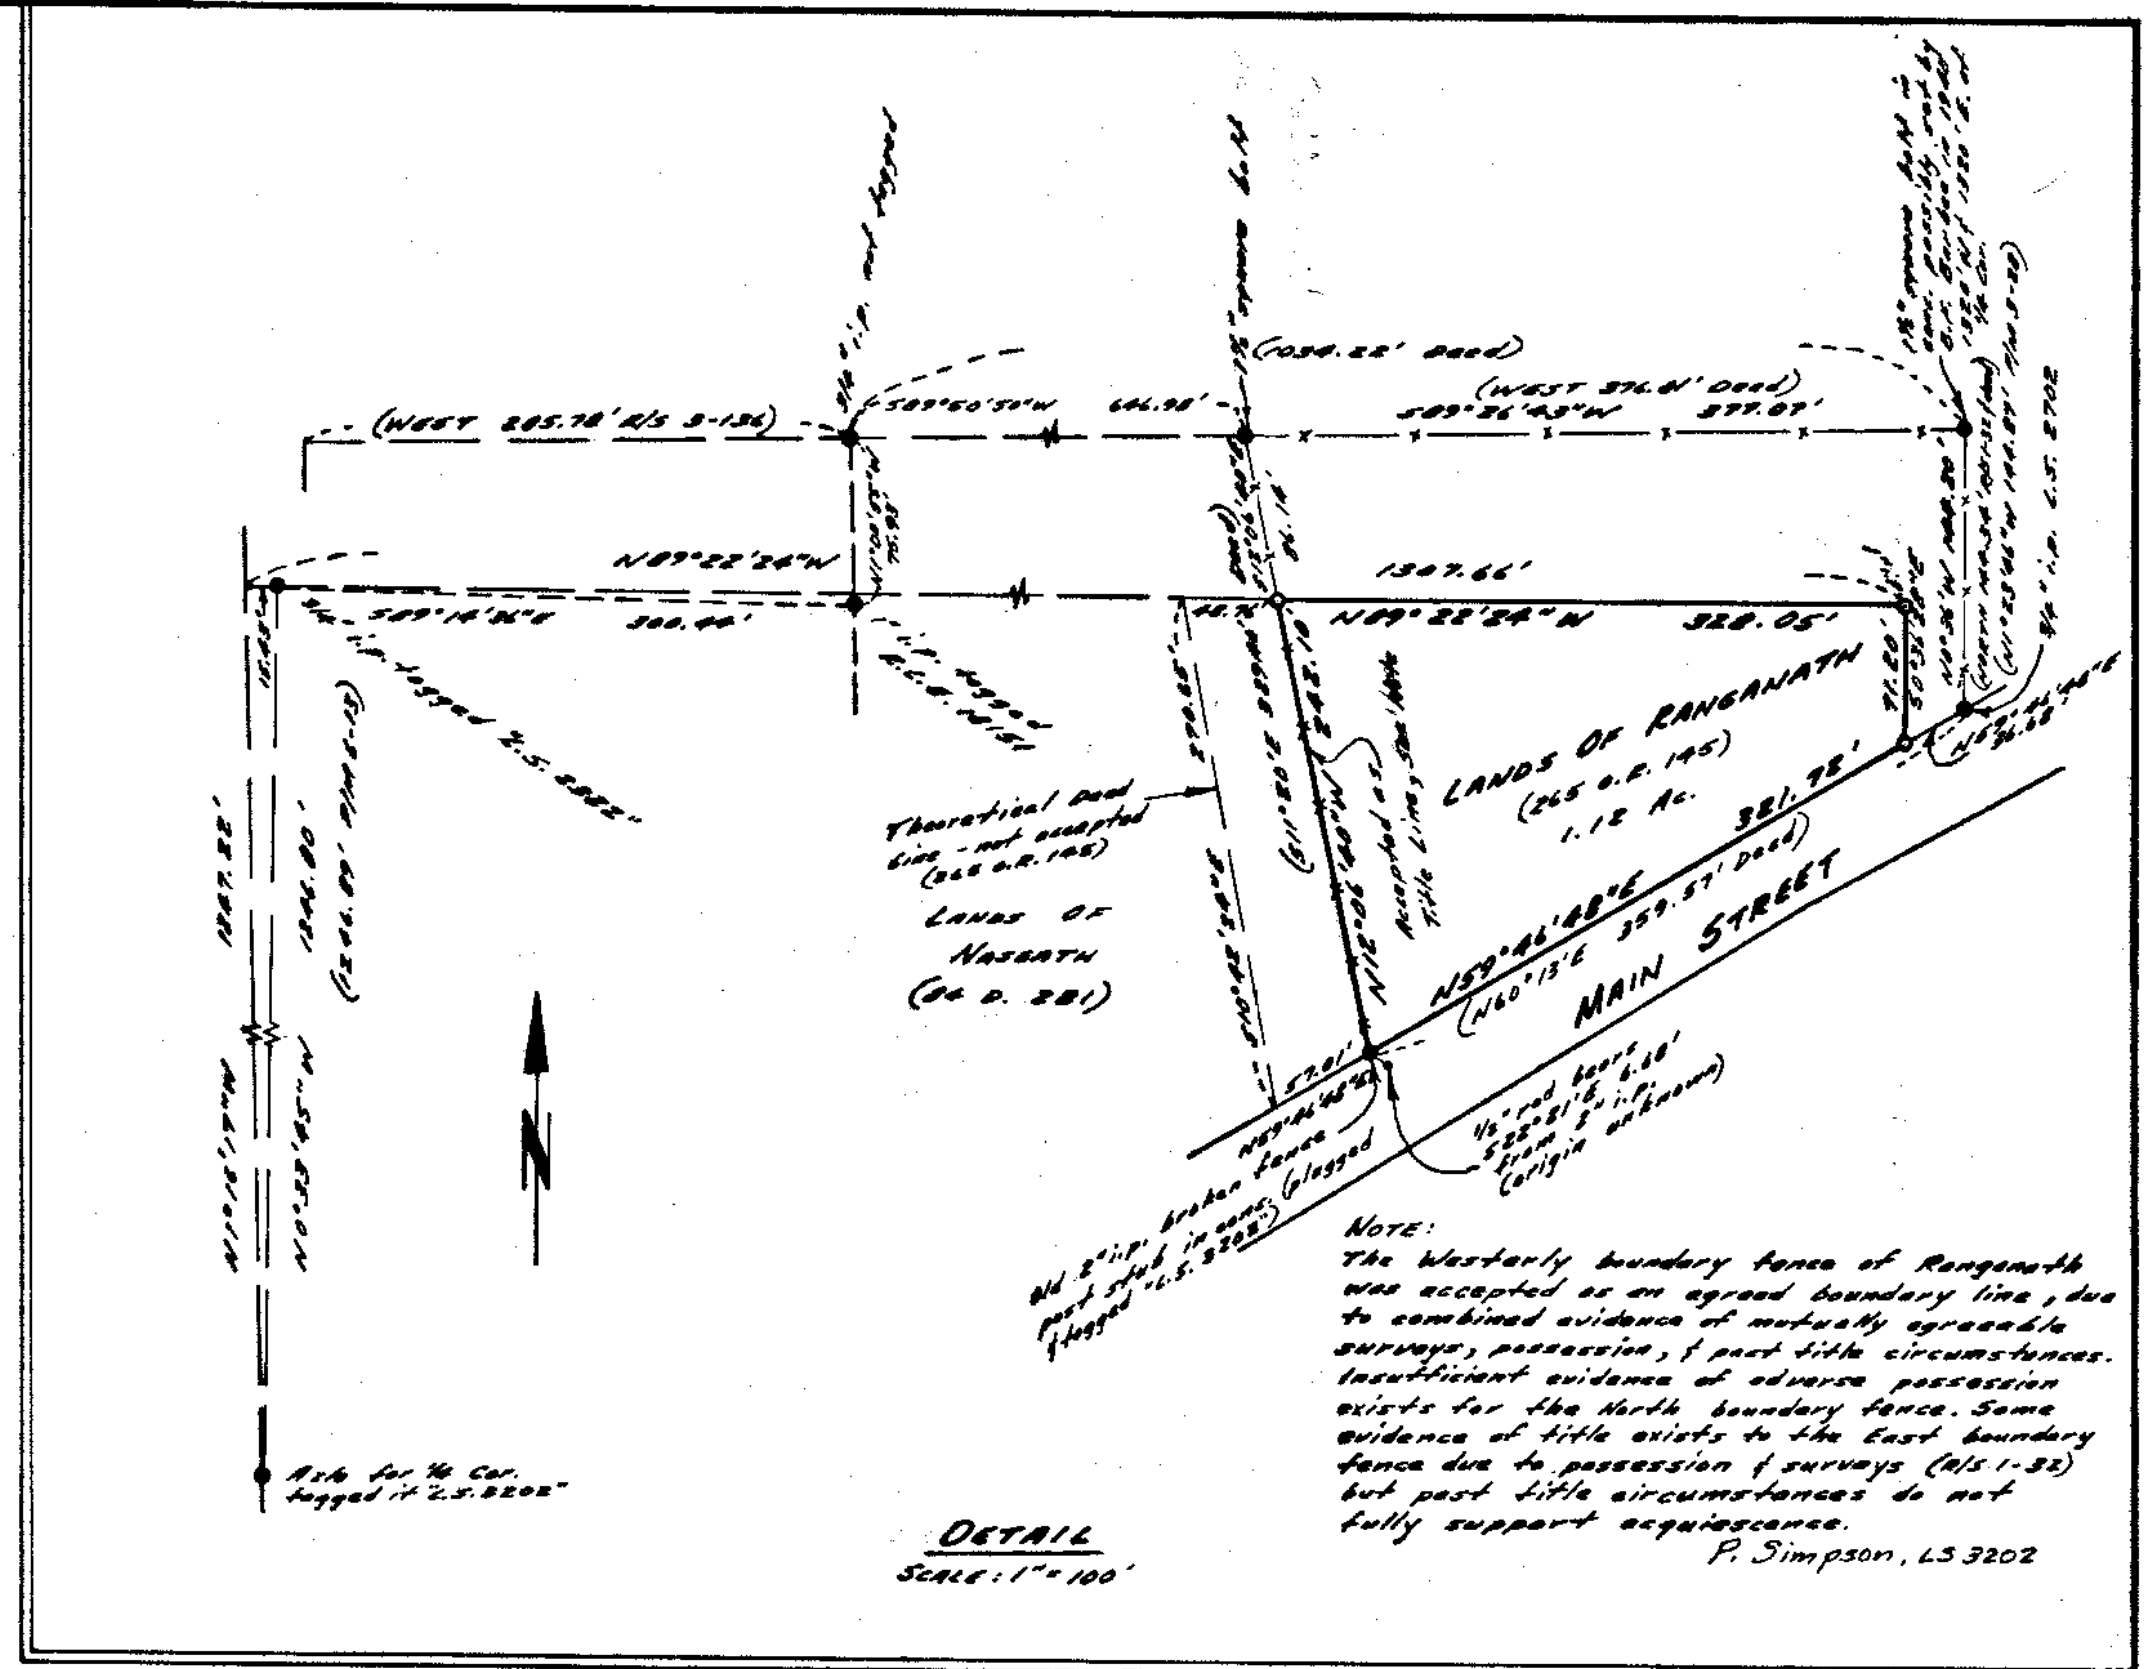


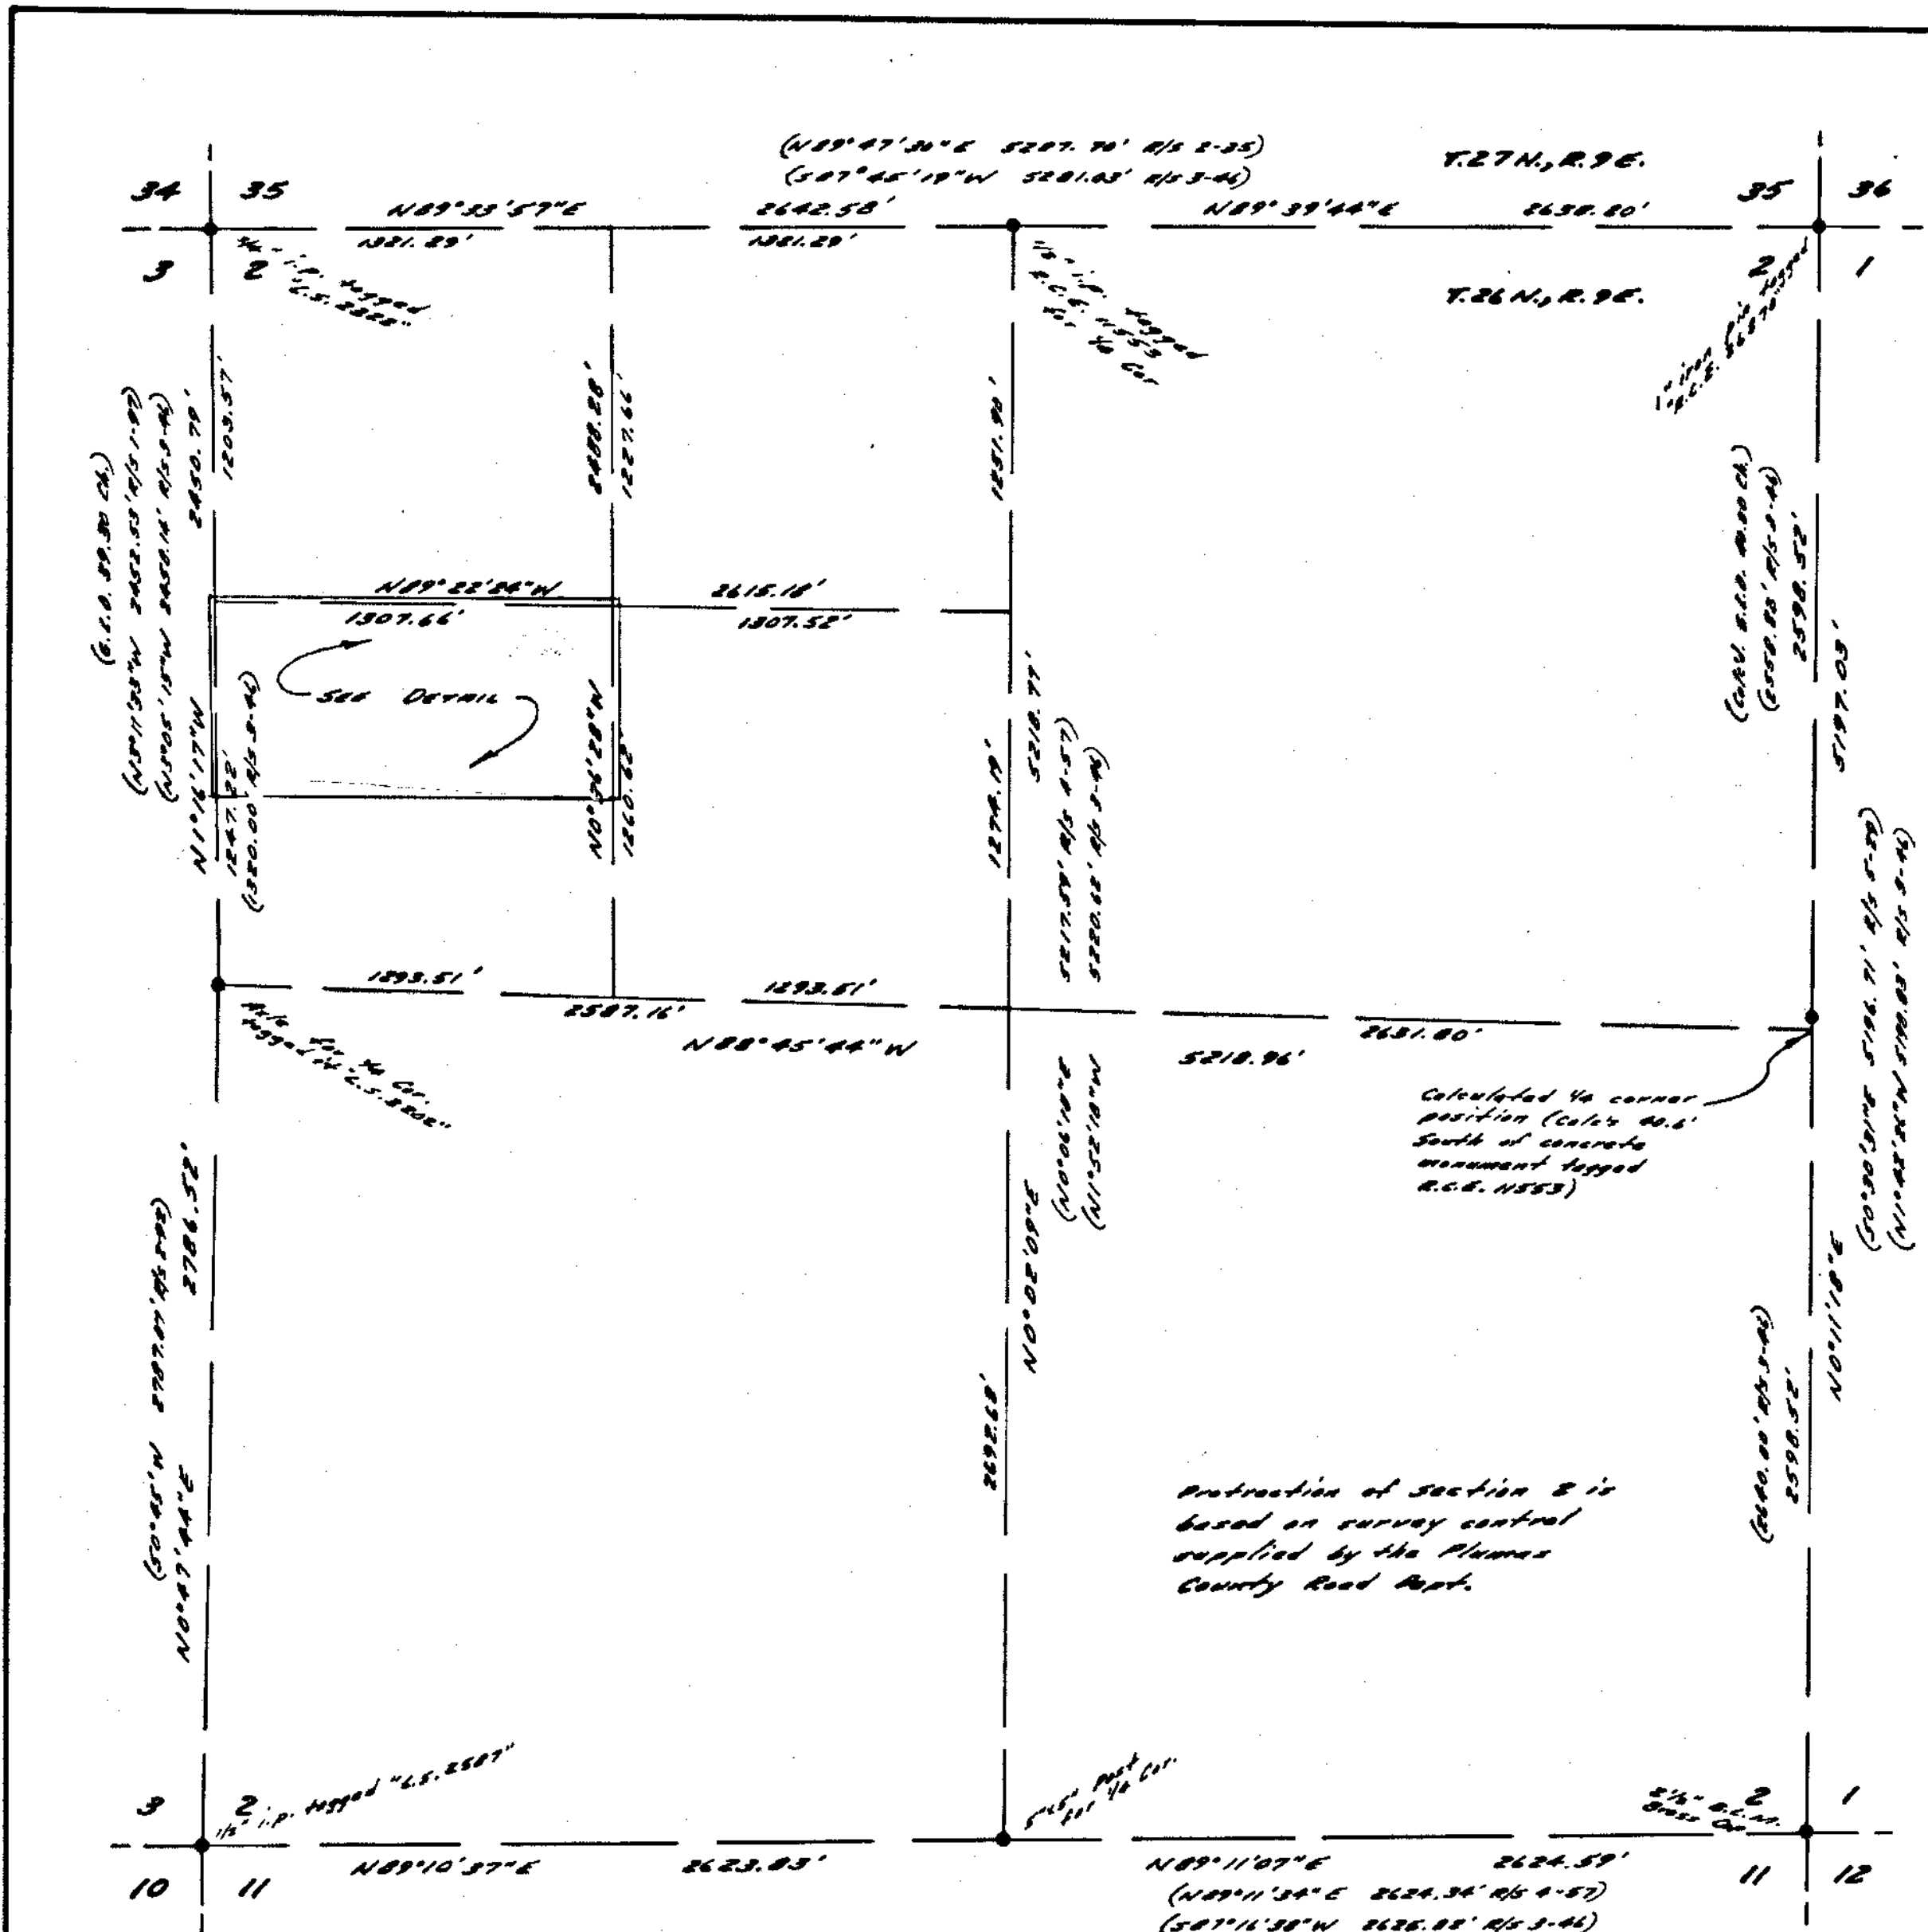

SCALE: 1" = 500'
Basis of Bearings is Geodetic North, calculated from Grid North of Longitude 120°55'14" at the center of Sec. 2. (Calif. Zone 3)

- LEGEND**
- Found monument as noted
 - Set 1/2" iron pipe tagged "S. 3202" (except as noted)

SURVEYOR'S CERTIFICATE:
This map correctly represents a survey made under my direction in conformance with the requirements of the Land Surveyor's Act at the request of H.S. Ranganath, 1979.

Paul E. Simpson
Paul E. Simpson, Licensed Land Surveyor, No. 3202
STATE OF CALIFORNIA

COUNTY SURVEYOR'S CERTIFICATE:
This map has been examined for conformance with the requirements of the Land Surveyor's Act this 4th day of February, 1980.

Laurance J. Brock
Laurance J. Brock, Plumas County Surveyor, R.C.E. 18528

COUNTY RECORDER CERTIFICATE:
Filed this 4th day of February, 1980, at 3:50 P.M., in Book 5 of Record of Surveys at page 94, at the request of the County Engineer. Fee: \$5.00 File No. 6635
I, a Digger, Plumas County Recorder

Frances Nicol
Frances Nicol, Deputy

RECORD OF SURVEY FOR
H.S. AND VEENA D. RANGANATH
IN SECTION 2, T.26N., R.9E., M.D.B. 1st M.
PLUMAS COUNTY, CALIFORNIA
SCALE: 1" = 500'
PAUL E. SIMPSON, f. ASSOC., PLANNING-ENGINEERING-SURVEYING
SUSANVILLE, CALIFORNIA
Sheet 1 of 1