


NOTES

1. THE BASIS OF BEARINGS SHOWN ON THIS MAP IS THE NORTH LINE OF SECTION 13, TOWNSHIP 24 NORTH, RANGE 9 EAST, GIVEN AS $N88^{\circ}55'59"E$ IN BOOK 5 OF RECORDS OF SURVEY AT PAGE 18, PLUMAS COUNTY RECORDS.

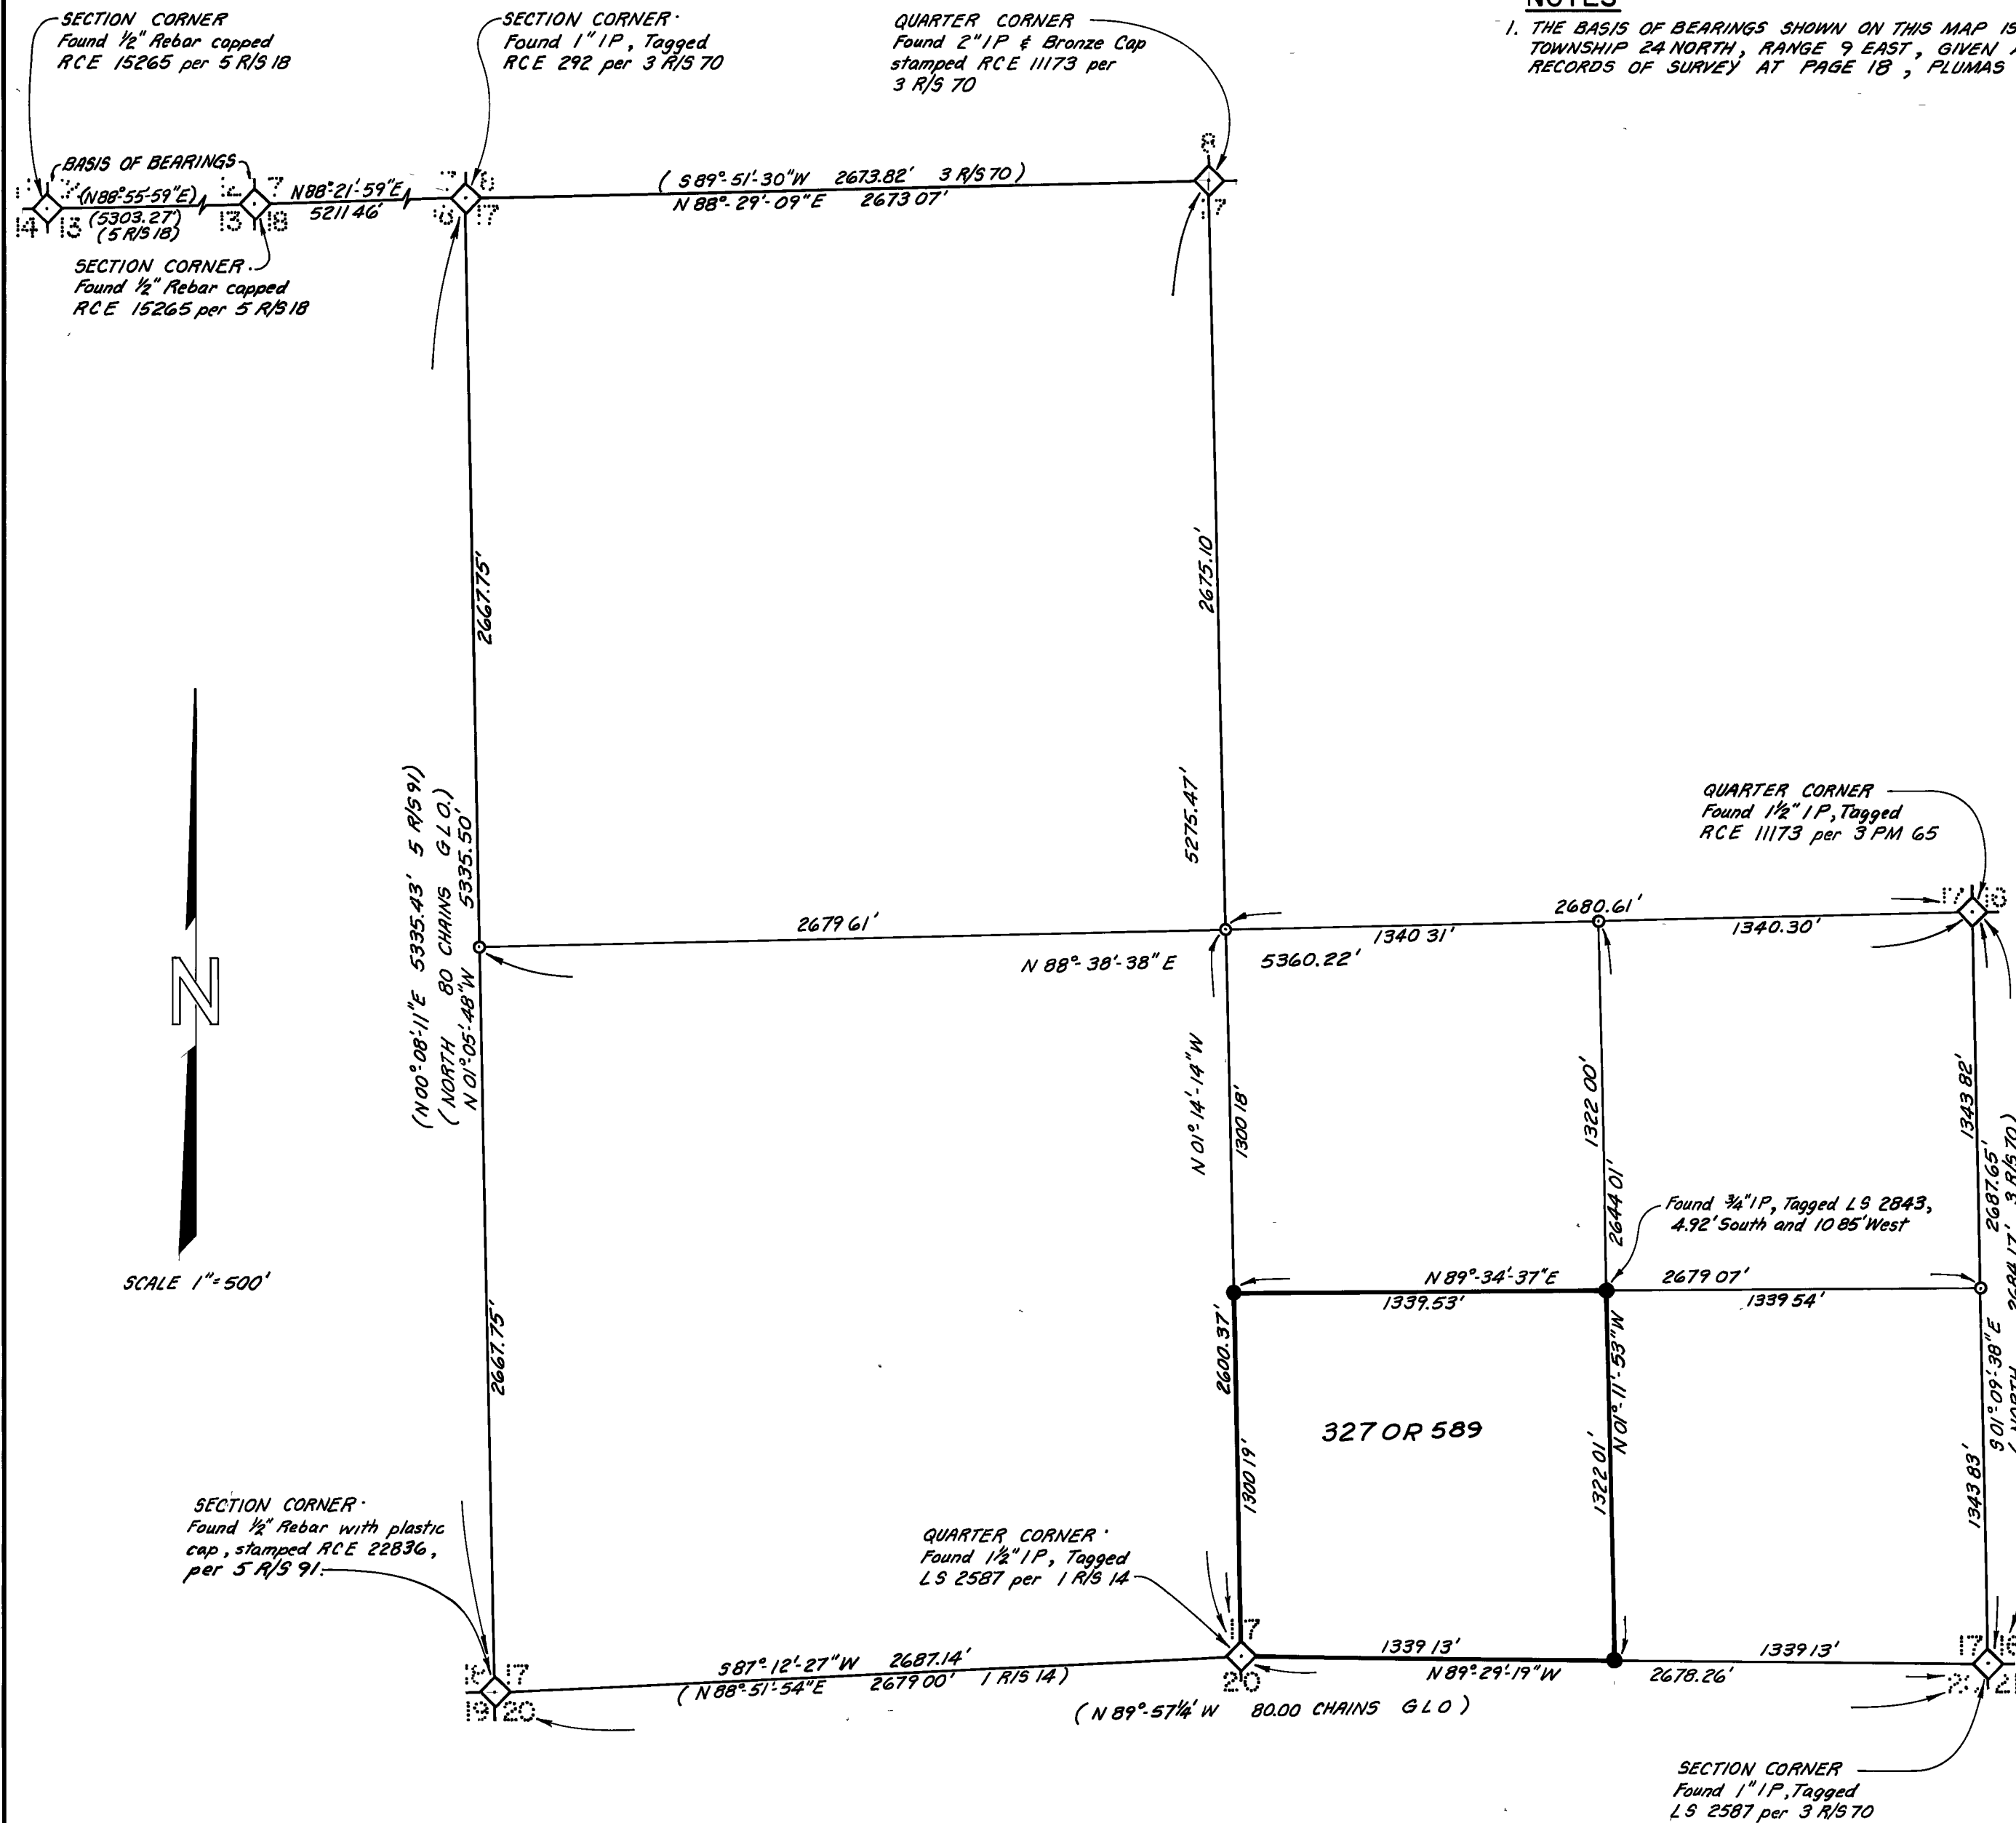

SURVEYOR'S CERTIFICATE

THIS MAP CORRECTLY REPRESENTS A SURVEY MADE BY ME OR UNDER MY DIRECTION IN CONFORMANCE WITH THE REQUIREMENTS OF THE LAND SURVEYOR'S ACT AT THE REQUEST OF RODDY MAC IN MARCH, 1980. THIS RECORD OF SURVEY DOES NOT CONSTITUTE A SUBDIVISION UNDER DIVISION 2 OF TITLE 7 OF THE GOVERNMENT CODE.

SIGNED: Richard A. Lundy
RICHARD A. LUNDY R.C.E. 15265

COUNTY SURVEYOR'S CERTIFICATE

THIS MAP HAS BEEN EXAMINED FOR CONFORMANCE WITH THE REQUIREMENTS OF THE LAND SURVEYOR'S ACT THIS 3rd DAY OF June, 1980.

SIGNED: Lawrence J. Brock
LAWRENCE J. BROCK R.C.E. 13528
PLUMAS COUNTY SURVEYOR

COUNTY RECORDER'S CERTIFICATE

FILED THIS 3rd DAY OF June, 1980; AT 11:30 A.M. IN BOOK 5 OF RECORDS OF SURVEY AT PAGE 114, AT THE REQUEST OF THE COUNTY ENGINEER.


FEES: \$ 5.00
FILE NO. 9404

ILA DIGGS
COUNTY RECORDER

BY: Lawrence J. Brock
DEPUTY

LEGEND

- ◆ FOUND SECTIONAL MONUMENT AS DESCRIBED HEREON.
- COMPUTED CORNER
- SET 1/2" REBAR W/ PLASTIC CAP STAMPED R.C.E. 15265
- 1 R/S 23 RECORD OF SURVEY - BOOK AND PAGE
- 4 PM 56 PARCEL MAP - BOOK AND PAGE
- () RECORD DATA AND MAP REFERENCE

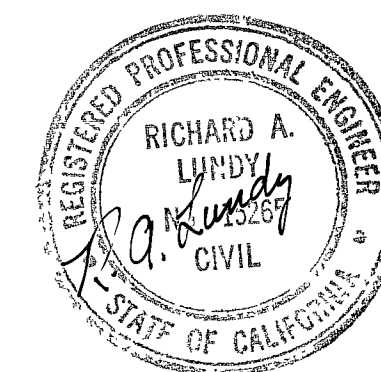

RECORD OF SURVEY

FOR

RODDY MAC, ET UX.

BEING A PORTION OF
SECTION 17, T.24N, R.10E, MDB & M
IN PLUMAS COUNTY, CALIFORNIA

LUNDY ENGINEERING INCORPORATED

P.O. BOX 308
GRAEAGLE, CALIFORNIA, 96103
R.C.E. 15265
APRIL, 1980

SHEET 1 OF 1