


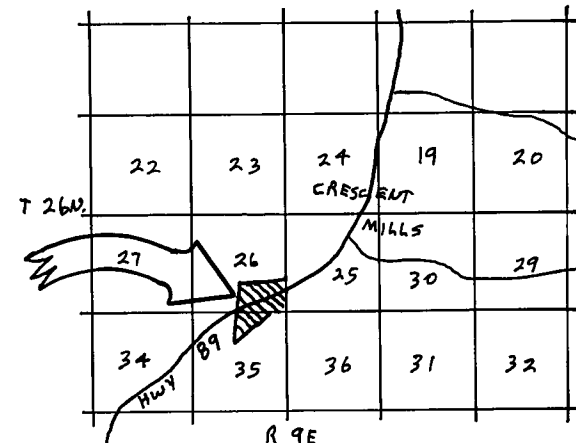

LOCATION MAP

SURVEYOR'S CERTIFICATE

THIS MAP CORRECTLY REPRESENTS A SURVEY MADE BY ME OR UNDER MY DIRECTION IN CONFORMANCE WITH THE REQUIREMENTS OF THE LAND SURVEYOR'S ACT AT THE REQUEST OF HARRY HOFER IN MAY 1980.

Gerald C. Henderson
GERALD C. HENDERSON LS 3297



COUNTY SURVEYOR'S CERTIFICATE

THIS MAP HAS BEEN EXAMINED FOR CONFORMANCE WITH THE REQUIREMENTS OF THE LAND SURVEYOR'S ACT THIS 3 DAY OF July, 1980.

Lawrence J. Brock
LAWRENCE J. BROCK RCE 13528
PLUMAS COUNTY SURVEYOR

RECORDER'S CERTIFICATE

FILED THIS 3rd DAY OF July, 1980, AT 11:12 A.M. IN BOOK 5 OF RECORD OF SURVEYS AT PAGE 118, AT THE REQUEST OF THE COUNTY ENGINEER.

FEE \$ 5.00

FILE NO. 88

ILA DIGGS
COUNTY RECORDER

Mildred Cotten
DEPUTY

RECORD OF SURVEY

FOR



HARRY & DALE HOFER

MAY 1980

PORTION OF SECTIONS 26 & 35, T. 26N., R. 9E., MDN

PLUMAS COUNTY, CALIFORNIA

GERALD C. HENDERSON
CIVIL ENGINEER-LAND SURVEYOR
P. O. BOX 1377
PORTOLA, CALIFORNIA

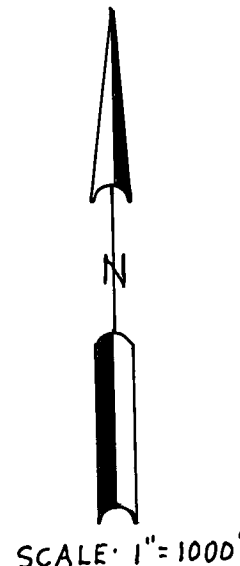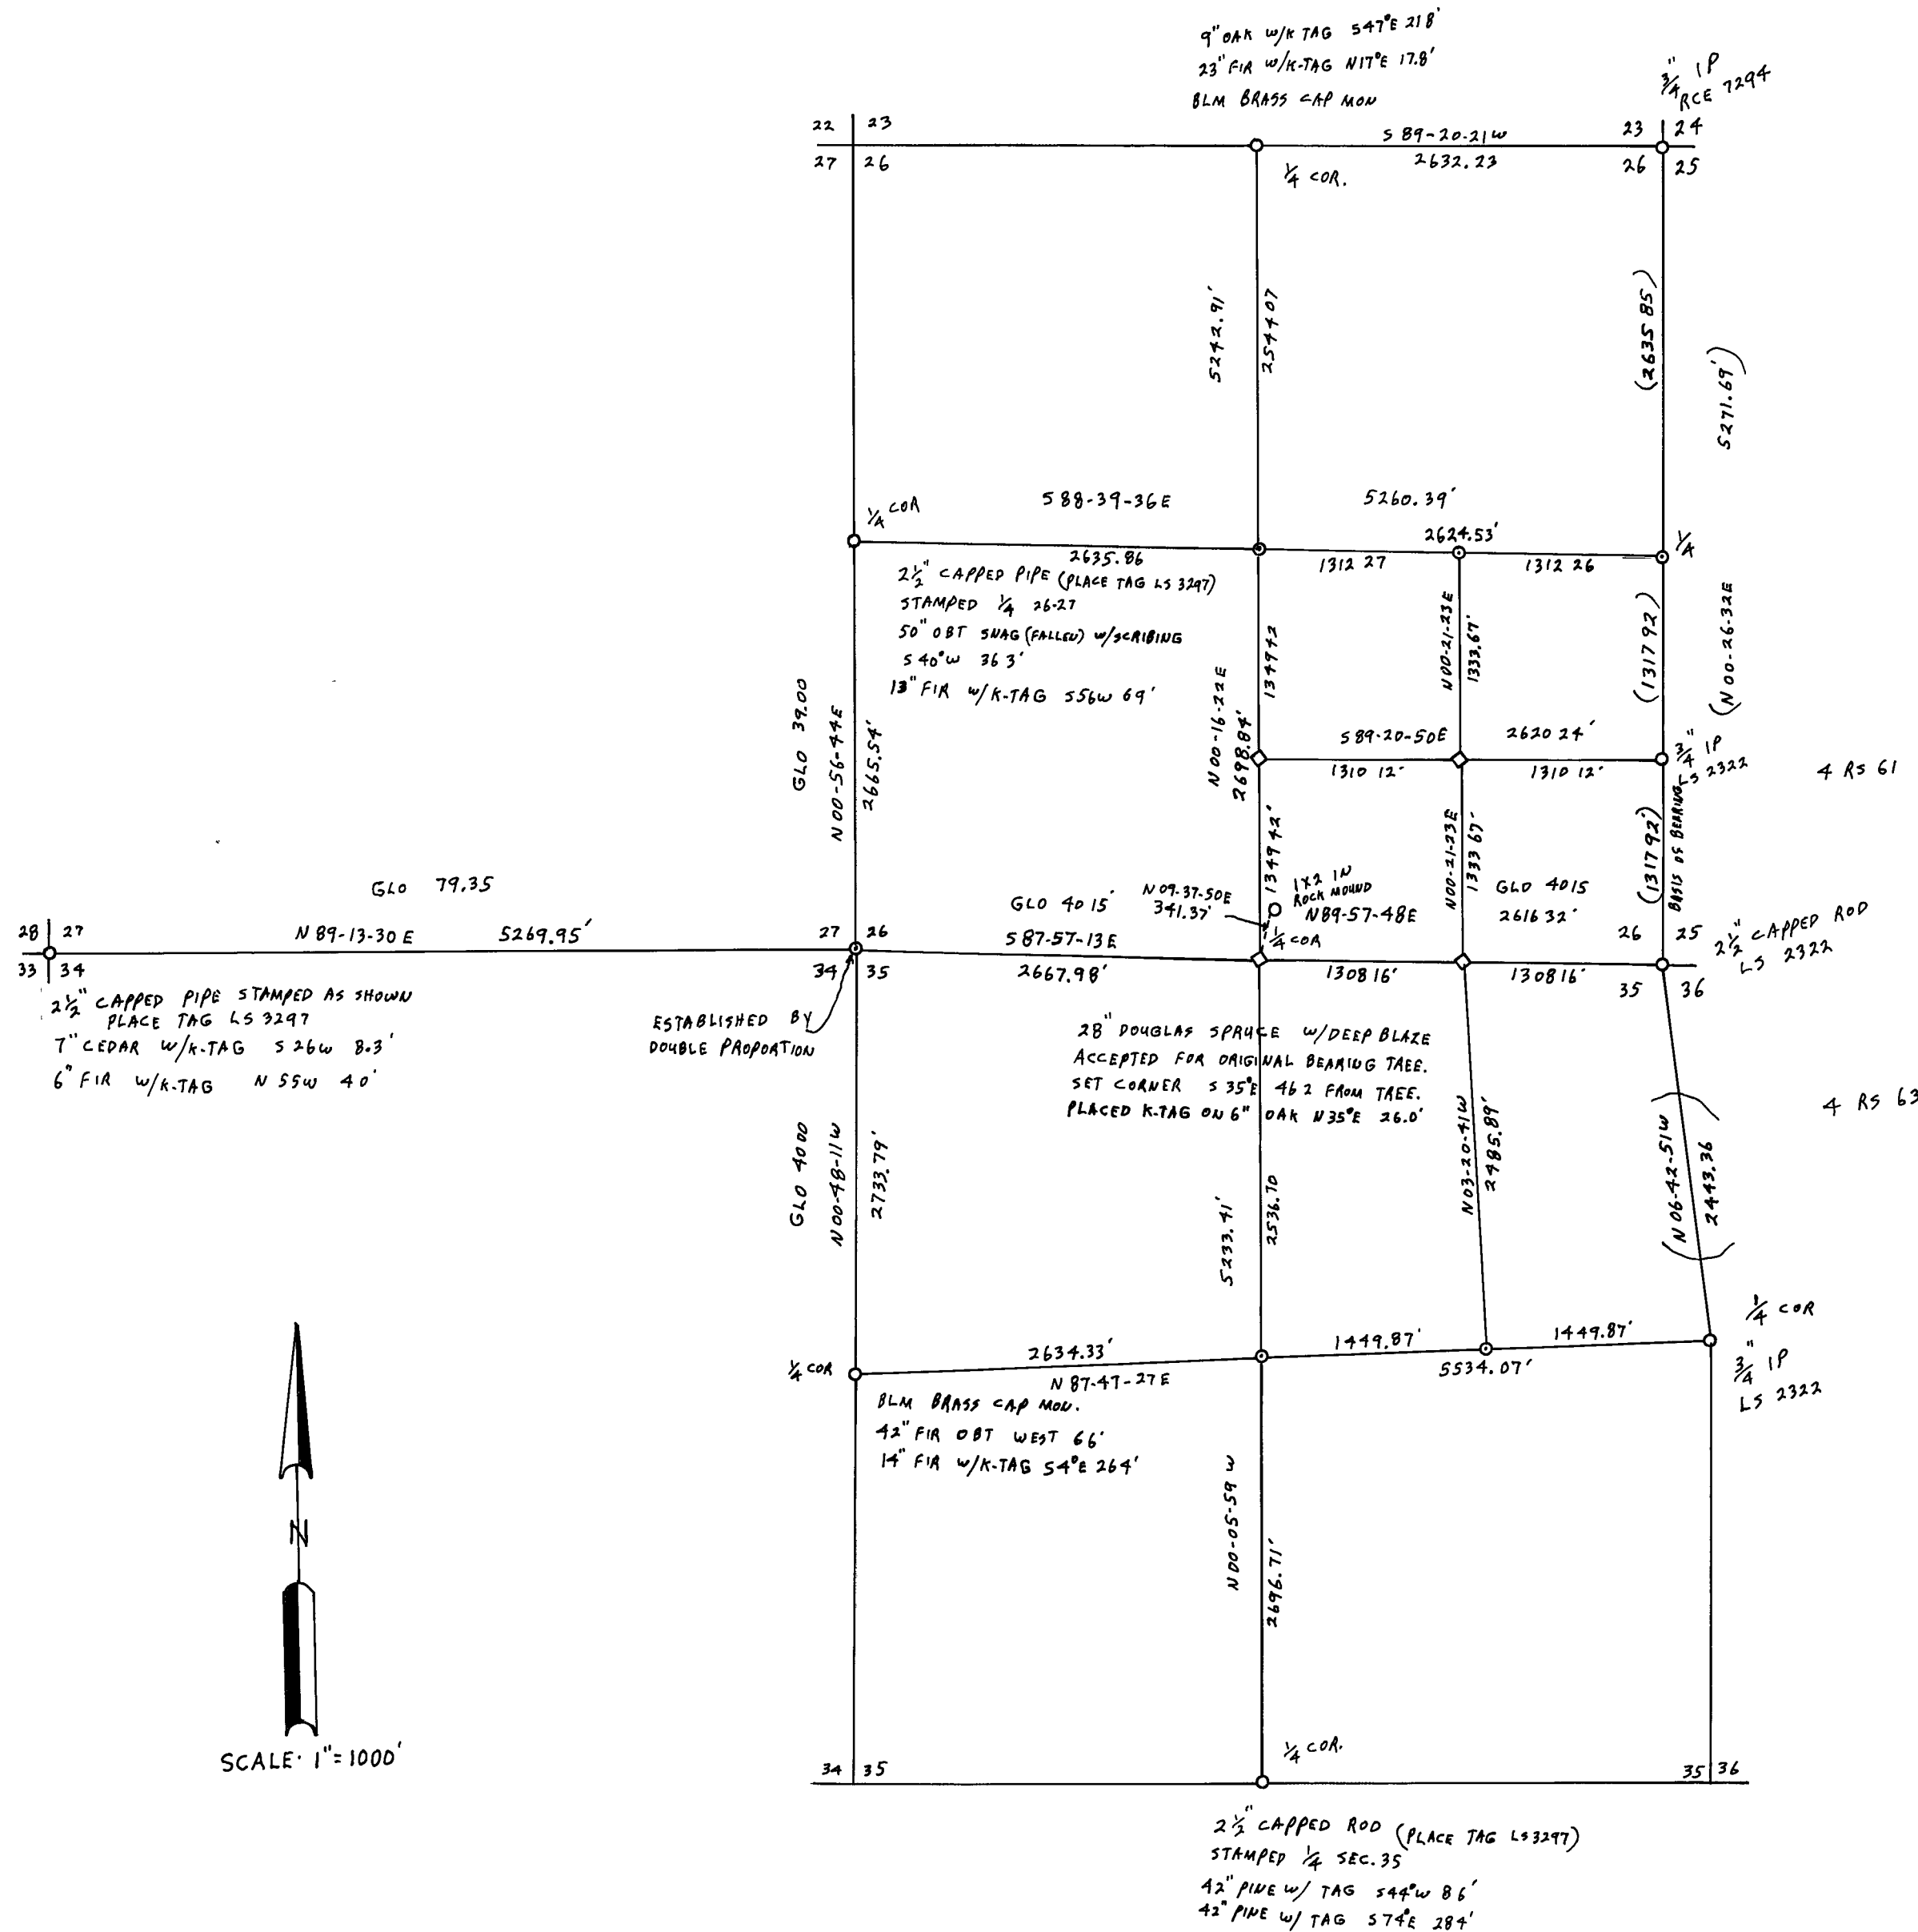

NOTE

BASIS OF BEARING IS TAKEN FROM THAT CERTAIN MAP FILED IN BOOK 4 OF RECORD OF SURVEYS AT PAGE 61, PLUMAS COUNTY RECORDS.

LEGEND

FOUND CORNER AS SHOWN HEREON
SET 1/2\"/>

